

SHEET NOTES

01 DEMOLISH AND REMOVE ALL SPRINKLERS AND PIPING IN HATCHED AREA. EXCEPTION: SPRINKLER MAIN PIPING TO REMAIN IF SO NOTED. REMOVAL & PATCHING WORK SHALL BE IN ACCORDANCE WITH PROJECT SPECIFICATIONS.


Portland International Jetport

1001 Westbrook Street
Portland, Maine 04102

Gensler
2020 K Street, NW
Suite 200
Washington, DC 20006
Telephone 202.721.5200
Facsimile 202.872.8587

oest ASSOCIATES, INC.
345 Gophers Road South Portland, ME 04106 P: (207) 761-1770 F: (207) 774-1242 www.oest.com
engineers • architects • surveyors • construction managers

FIRE RISK MANAGEMENT, INC.
1 Great Street
South Portland, ME 04106
(207) 442-7200
www.fire-risk.com


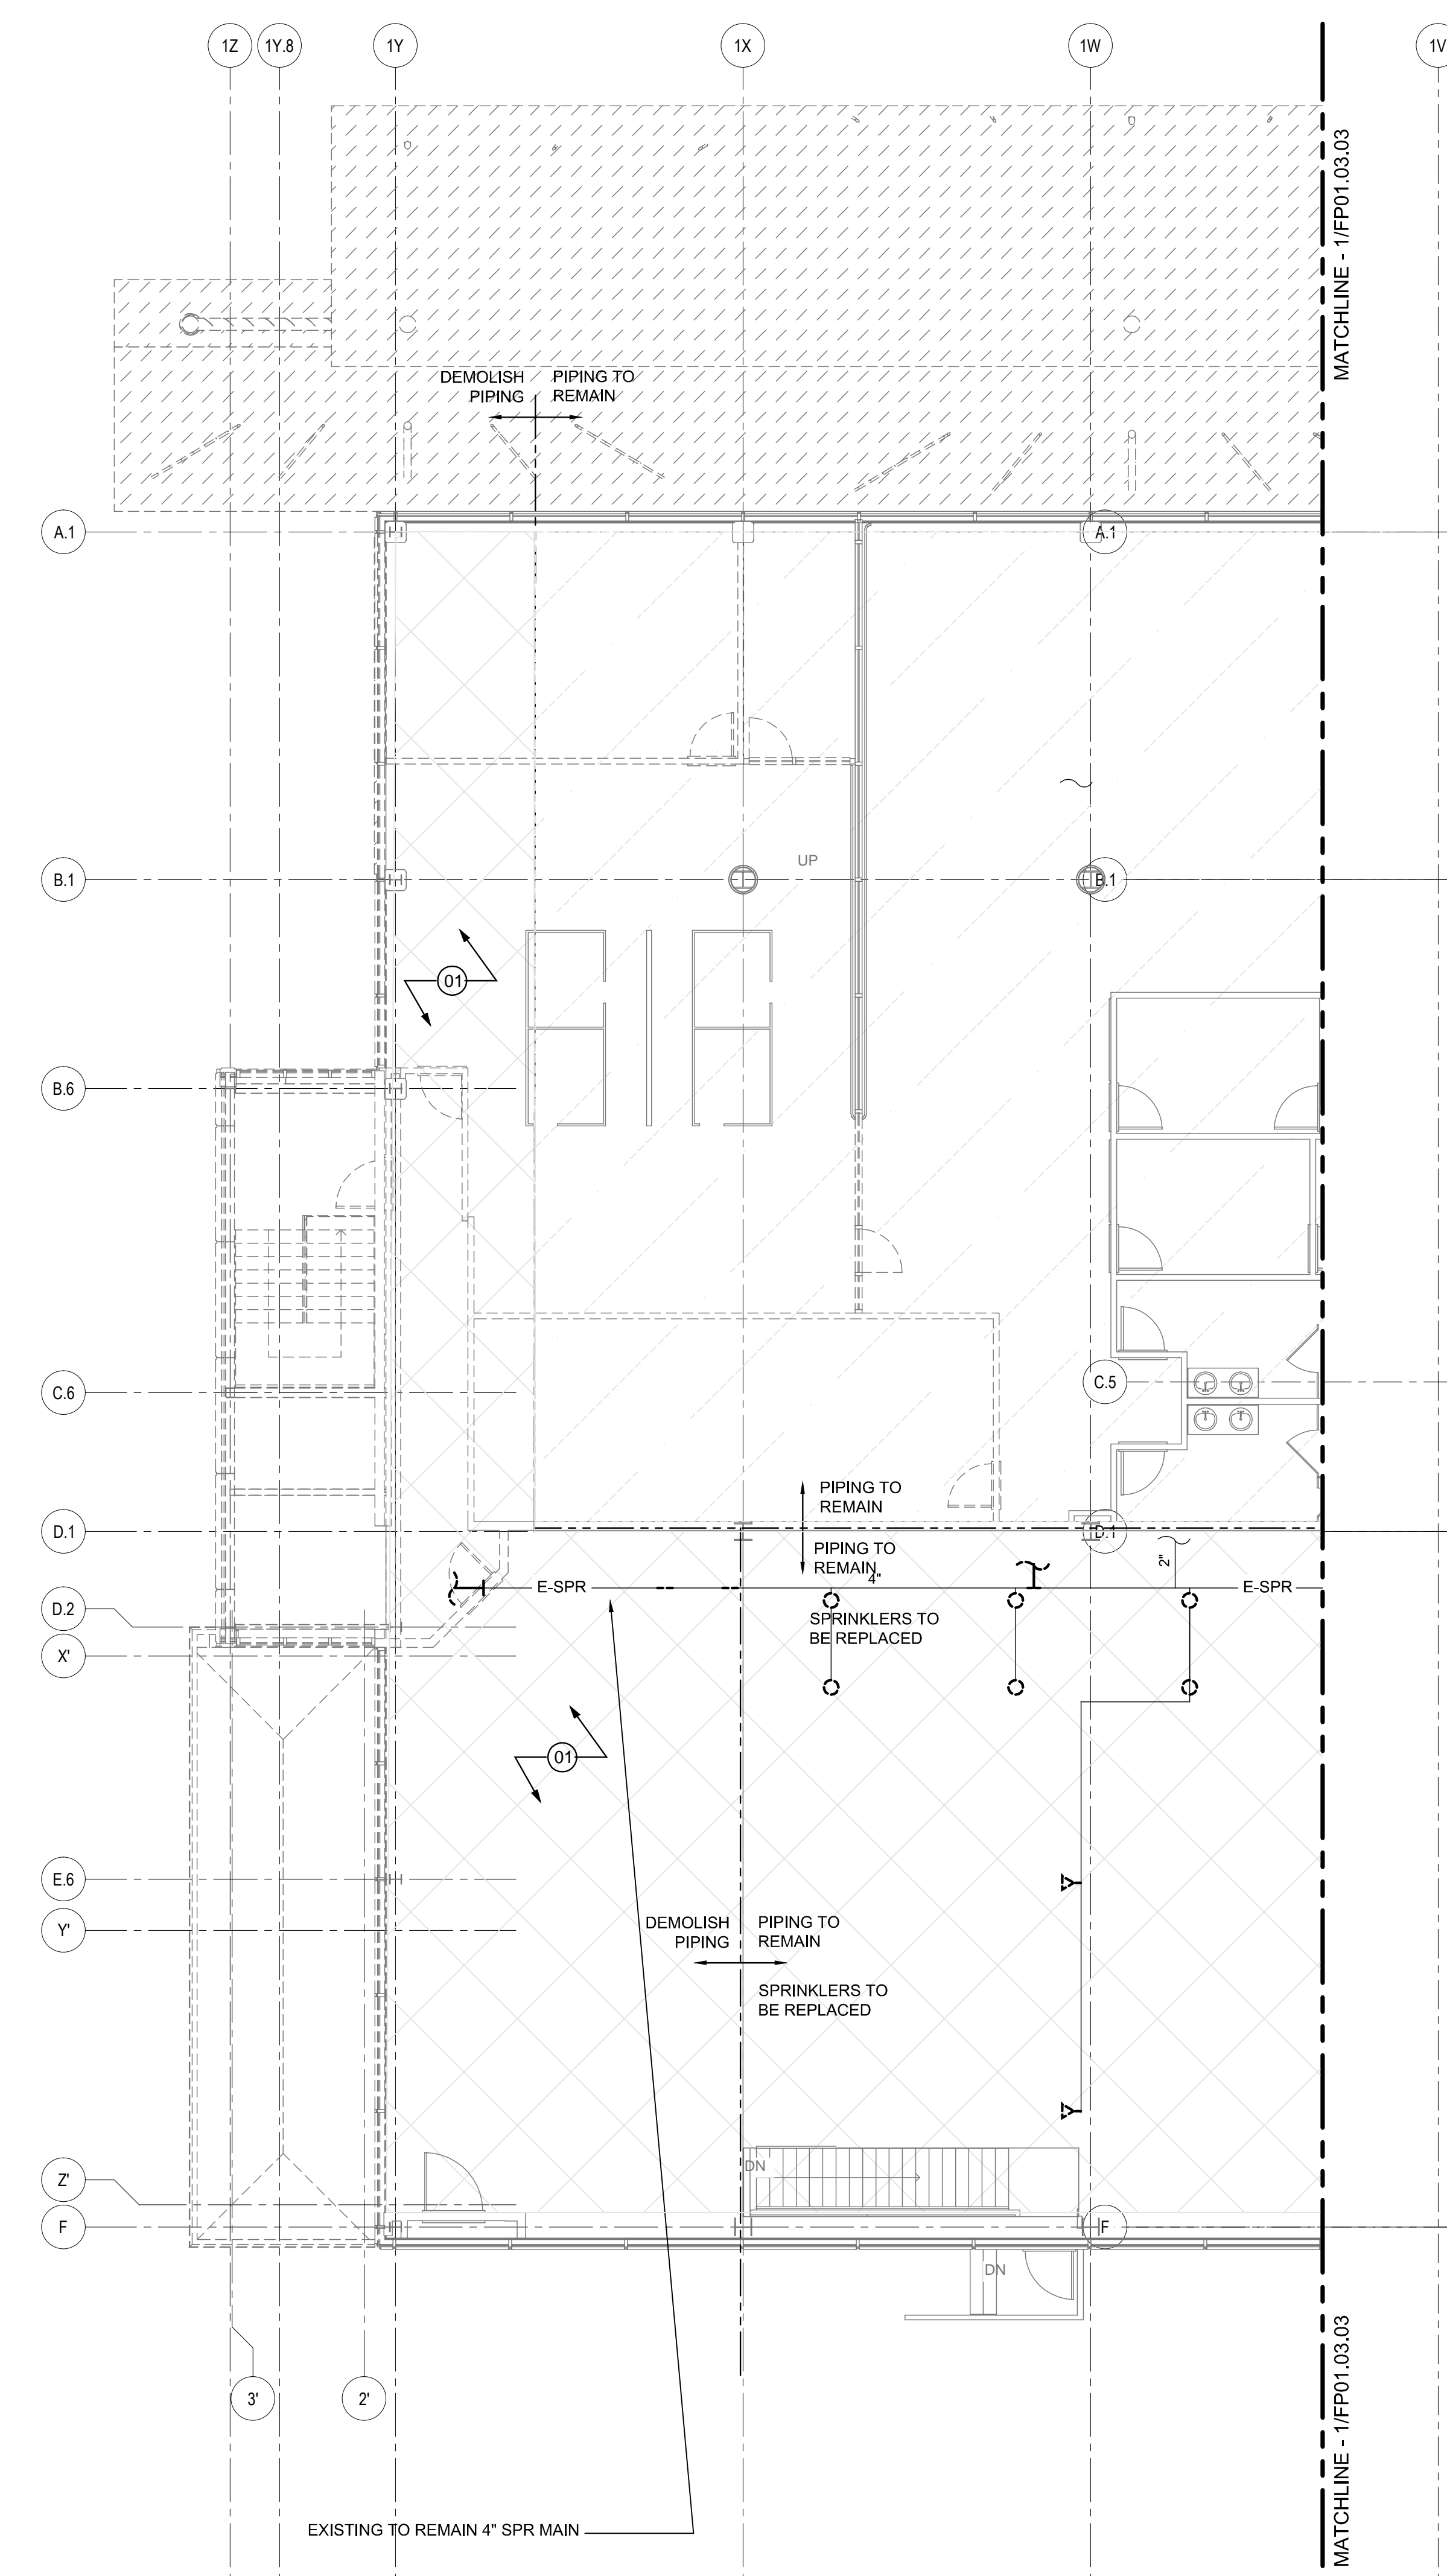


GENERAL NOTES

A SEE SHEET FP00.01 FOR LEGEND, SCHEDULES & GENERAL NOTES.

Issue	Date & Issue Description	By	Check
01	01/23/09	MHY	JLD
95% CONSTRUCTION DOCUMENTS			
02	10/26/09	JLD	SKD
ISSUED FOR PERMIT			

KEY PLAN

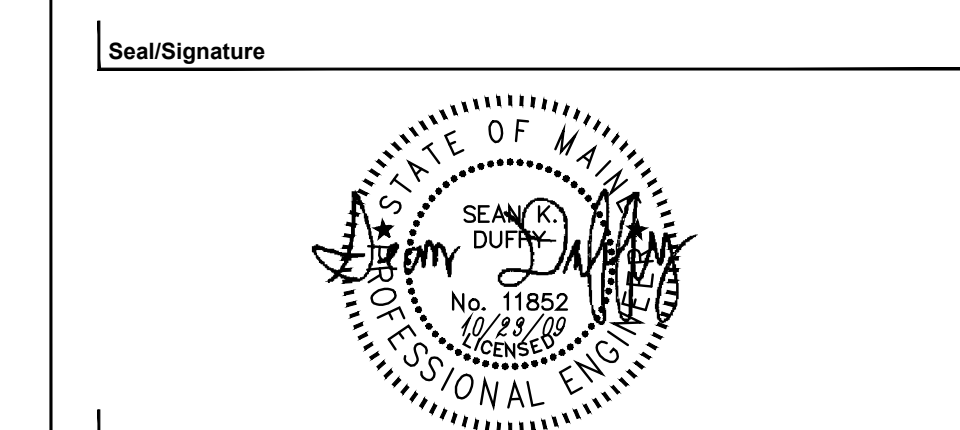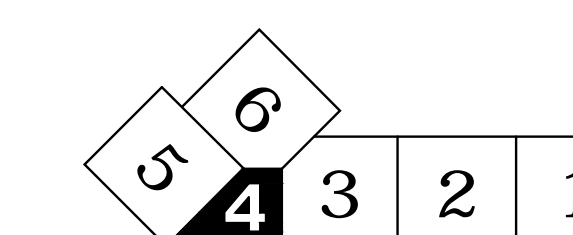

Project Name
PJM Terminal Expansion

Project Number
08.0395.000

CAD File Name
FP04.03.04.dwg

Description
FIRE PROTECTION DEMOLITION PLAN
LEVEL 3 - ZONE 4

Scale
1/8" = 1'-0"

Ref. North

FP01.03.04