

FIRE PROTECTION PLAN - LEVEL 5 - ZONE 6


SCALE: 1/8"=1'-0"

SHEET NOTES

GENERAL NOTES

A SEE SHEET FP00.01 FOR LEGEND, SCHEDULES & GENERAL NOTES.

KEY PLAN

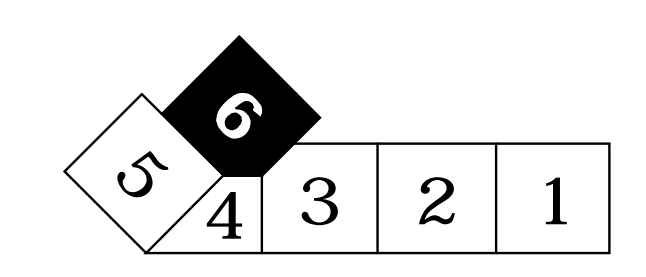


Portland International Jetport
 1001 Westbrook Street
 Portland, Maine 04102

Gensler
 2020 K Street, NW
 Suite 200
 Washington, DC 20006
 Telephone 202.721.5200
 Facsimile 202.872.8587

oest ASSOCIATES, INC.
 345 Gopham Road South Portland, ME 04106 P (207) 741-1770 F (207) 774-1242 www.oest.com
 engineers • architects • surveyors • construction managers

FIRE RISK MANAGEMENT, INC.
 1 Front Street
 South Portland, ME 04106 P (207) 442-7200
 www.fire-risk.com

| Issue | Date | Issue Description | By | Check |
|-------------------|----------|----------------------------|-----|-------|
| 01 | 09/22/08 | | SKD | WMC |
| 02 | 12/03/08 | DESIGN DEVELOPMENT | SKD | WMC |
| 03 | 01/23/09 | 75% CONSTRUCTION DOCUMENTS | MHY | JLD |
| 04 | 10/29/09 | 95% CONSTRUCTION DOCUMENTS | JLD | SKD |
| ISSUED FOR PERMIT | | | | |

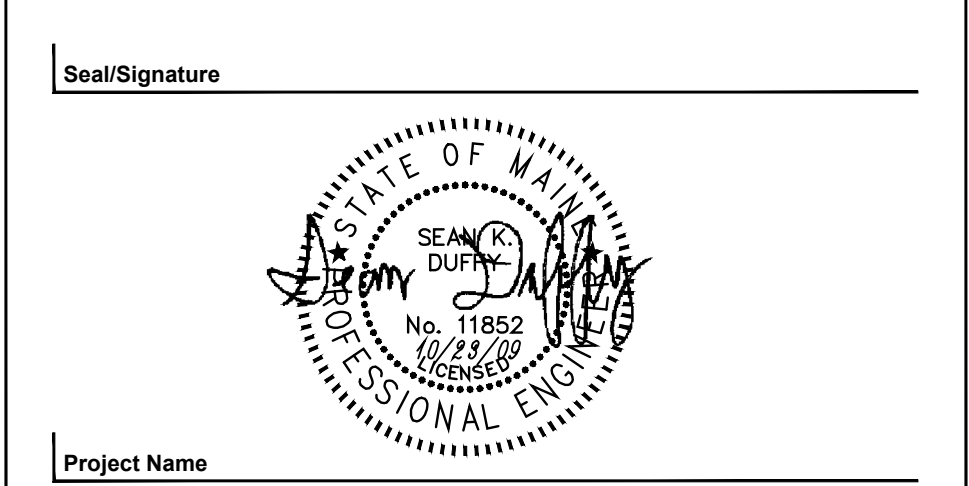

Project Name
 PWM Terminal Expansion

Project Number
 08.0395.000

CAD File Name
 FP04.05.06.dwg

Description
 FIRE PROTECTION PLAN - LEVEL 5 - ZONE 6

Scale
 1/8" = 1'-0"

FP04.05.06

©2009 Gensler