

DETAIL- MAIN RISER MANIFOLD (MECHANICAL ROOM 3501) **1**
 SCALE: NTS

SHEET NOTES

GENERAL NOTES

A SEE SHEET FP00.01 FOR LEGEND, SCHEDULES & GENERAL NOTES.


Portland International Jetport
 1001 Westbrook Street
 Portland, Maine 04102

Gensler
 2020 K Street, NW
 Suite 200
 Washington, DC 20006
 Telephone 202.721.5200
 Facsimile 202.872.8587

oest ASSOCIATES, INC.
 345 Gopham Road South Portland, ME 04106 P: (207) 761-1770 F: (207) 774-1242 www.oest.com
 engineers • architects • surveyors • construction managers

FIRE RISK MANAGEMENT, INC.
 1 Front Street
 South Portland, ME 04106
 (207) 442-7268
 www.fire-risk.com

Issue	Date & Issue Description	By	Check
01	12/03/08	SKD	WMC
02	01/23/09	MHY	JLD
03	10/26/09	RDV	SKD

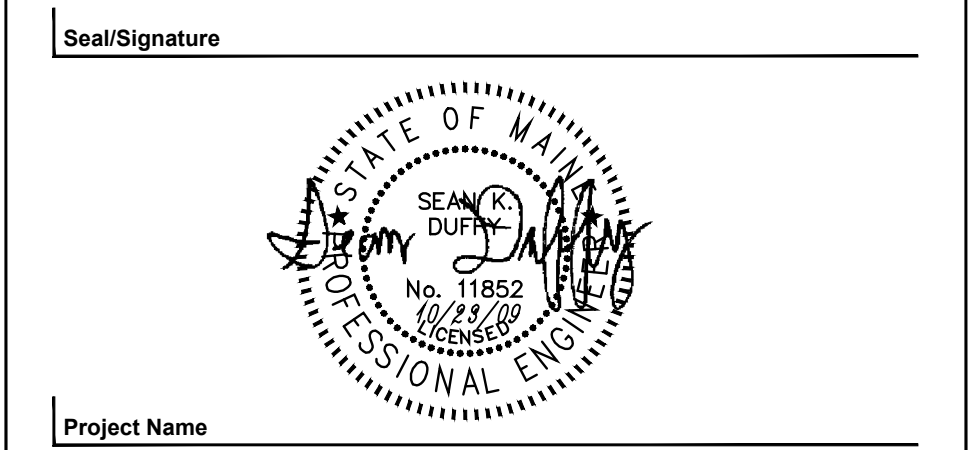

Project Name
 PWM Terminal Expansion

Project Number
 08.0395.000

CAD File Name
 FP12.03.dwg

Description
 FIRE PROTECTION DETAILS & DIAGRAMS

Scale
 AS NOTED

FP12.03