

**09 97 23 CONCRETE AND MASONARY COATINGS**

<b>09 97 23 CONCRETE SEALER</b> CODE: CS-41	DESCRIPTION CONCRETE FLOOR SEAL AT BOH AREAS MANUFACTURER DAYTON SUPERIOR NAME J-17 SURE HARD FINISH CLEAR INTEGRAL SEALER
<b>09 97 23 CONCRETE SEALER</b> CODE: CS-42	DESCRIPTION SEALER AT EXPOSED COLUMNS MANUFACTURER EVONIK INDUSTRIES NAME PROTECTOSIL ANTIGRAFFITI FINISH INTEGRAL SEALER COLOR CLEAR

**10 26 00 WALL AND DOOR PROTECTION**

<b>10 26 00 WALL AND DOOR PROTECTION</b> CODE: WP-01	DESCRIPTION WALL PROTECTION - RIGID SHEET MANUFACTURER CIS ACRYOVYN NAME ACRYOVYN COLOR #252 DRIFTWOOD FINISH PEBBLET THICKNESS 60" NOTE DIRECTLY GLUED RIGID SHEETS
---	--

**12 48 16 FLOOR GRILLES**

<b>12 48 16 FLOOR GRILLES</b> CODE: WM-01	DESCRIPTION WALK-OFF MAT MANUFACTURER CIS Group NAME PEDI TRED COLOR SANDSTONE TBD FINISH HEAVY DUTY CARPET THICKNESS 1"
--	---

**09 65 00 RESILIENT FLOORING**

<b>09 65 00 RESILIENT FLOORING</b> CODE: RT-41	DESCRIPTION COMM CLOSET VCT MANUFACTURER Armstrong NAME Static Dissipative SDT COLOR Armor Gray 51951 SIZE 12" x 12" THICKNESS 1/8"
<b>09 65 00 RESILIENT FLOORING</b> CODE: RT-42	DESCRIPTION BOH RUBBER FLOOR MANUFACTURER JOHNSONITE NAME ROUND SPECKLED RUBBER FLOORING COLOR 594 VENICE SIZE 24"x24" THICKNESS 1/8"

**09 65 13 RESILIENT BASE AND ACCESSORIES**

<b>09 65 13 RESILIENT BASE AND ACCESSORIES</b> CODE: WB-42	DESCRIPTION RUBBER BASE MANUFACTURER JOHNSONITE MATERIAL RUBBER COLOR 24-GREY HAZE SIZE 2" x COIL LENGTH NOTE STRAIGHT BASE AT CARPET
---	--

**09 65 13 RESILIENT BASE AND ACCESSORIES**

<b>09 65 13 RESILIENT BASE AND ACCESSORIES</b> CODE: WB-43	DESCRIPTION RUBBER BASE MANUFACTURER JOHNSONITE MATERIAL RUBBER COLOR 55-SILVER GREY SIZE 2" x COIL LENGTH NOTE COVE BASE AT HARD SURFACE
---	--

**09 65 13 RESILIENT BASE AND ACCESSORIES**

<b>09 65 13 RESILIENT BASE AND ACCESSORIES</b> CODE: WB-44	DESCRIPTION RUBBER BASE MANUFACTURER JOHNSONITE MATERIAL RUBBER COLOR 24-GREY HAZE SIZE 2" x COIL LENGTH NOTE COVE BASE AT HARD SURFACE
---	--

**09 68 13 TILE CARPETING**

<b>09 68 13 CARPET TILE</b> CODE: CP-01	DESCRIPTION PUBLIC CARPET MANUFACTURER SHAW PATTERN NAME N299Y SIZE 24" x 24"
--	--

**09 77 00 SPECIAL WALL SURFACING**

<b>09 77 00 SPECIAL WALL SURFACING</b> CODE: SL-01	DESCRIPTION SOLID LAMINATE WALL PANELS MANUFACTURER TRESPA NAME VIRTUON COLOR WHITE NUMBER K03.03.0 THICKNESS 3/8" NOTE WITH WALL PANEL SYSTEMS, INC EXTRUSIONS AND SUPPROT SYSTEM
---	--

**09 91 00 PAINTING**

<b>09 91 00 PAINTING</b> CODE: P-01	MANUFACTURER SHERWIN WILLIAMS NUMBER SW7008 COLOR ALABASTER FINISH PER PROJECT MANUAL
--	--

<b>09 93 00 PAINTING</b> CODE: P-42	MANUFACTURER SHERWIN WILLIAMS NUMBER SW7048 COLOR URBAN BRONZE FINISH PER PROJECT MANUAL
--	---

<b>09 91 00 PAINTING</b> CODE: P-44	MANUFACTURER SHERWIN WILLIAMS NUMBER TBD COLOR BLACK FINISH PER PROJECT MANUAL
--	---

<b>09 91 00 PAINTING</b> CODE: P-45	MANUFACTURER SHERWIN WILLIAMS NUMBER SW7046 COLOR ANONYMOUS FINISH PER PROJECT MANUAL
--	--

<b>09 91 00 PAINTING</b> CODE: P-46	MANUFACTURER SHERWIN WILLIAMS NUMBER SW7043 COLOR WORLDY GRAY FINISH PER PROJECT MANUAL
--	--

<b>09 91 00 PAINTING</b> CODE: P-47	MANUFACTURER SHERWIN WILLIAMS NUMBER SW7047 COLOR PORPOISE FINISH PER PROJECT MANUAL
--	---

<b>09 91 00 PAINTING</b> CODE: P-48	MANUFACTURER SHERWIN WILLIAMS NUMBER SW7044 COLOR AMAZING GRAY FINISH PER PROJECT MANUAL
--	---

**09 93 00 STAINING AND TRANSPARENT FINISHING**

<b>09 93 00 STAINING AND TRANSPARENT FINISHING</b> CODE: P-43	MANUFACTURER CABOT STAINS COLOR BARK MULCH FINISH SEMI-TRANSPARENT
--	--

**09 31 13 THIN-SET CERAMIC TILE**

<b>09 31 13 THIN-SET CERAMIC TILE</b> CODE: CT-41	DESCRIPTION RESTROOM FLOOR TILES TILE MANUFACTURE CAESAR TILE STYLE ABSOLUTE TILE COLOR DARKMOON TILE SIZE 30 x 60 cm PATTERN NAME RUNNING BOND GROUT MAPEI - 47 CHARCOAL
--	---

<b>09 31 13 THIN-SET CERAMIC TILE</b> CODE: CT-42	DESCRIPTION RESTROOM WALL TILES TILE MANUFACTURE CAESAR TILE STYLE GLAM TILE COLOR JEWEL TILE SIZE 30 x 60 cm; 14.7 x 60 cm PATTERN NAME HORIZONTAL COORIDOR, REF TO DRAWINGS GROUT MAPEI - 93 WARM GRAY
--	--

**09 31 13 THIN-SET CERAMIC TILE**

<b>09 31 13 THIN-SET CERAMIC TILE</b> CODE: CT-43	DESCRIPTION AIRSIDE MEN'S RESTROOM VESTIBULE TILE MANUFACTURE CTM, CLASSIC TILE & MOSAIC TILE STYLE ES13 ASH GRAY TILE SIZE VARIES: MOSAIC PATTERN TILE DIRECTION HORIZONTAL GROUT MAPEI - 00 WHITE NOTE 50/50 BLEND OF GLOSSMATTE
--	--

<b>09 31 13 THIN-SET CERAMIC TILE</b> CODE: CT-44	DESCRIPTION AIRSIDE WOMEN'S RESTROOM VESTIBULE TILE MANUFACTURE CTM, CLASSIC TILE & MOSAIC TILE STYLE CULTURAL BRICK MOSAIC TILE COLOR ES21 OLIVE TILE SIZE VARIES: MOSAIC PATTERN TILE DIRECTION HORIZONTAL GROUT MAPEI - 00 WHITE NOTE 50/50 BLEND OF GLOSSMATTE
--	---

<b>09 31 13 THIN-SET CERAMIC TILE</b> CODE: CT-45	DESCRIPTION LANDSIDE MEN'S RESTROOM VESTIBULE TILE MANUFACTURE CTM, CLASSIC TILE & MOSAIC TILE STYLE CULTURAL BRICK MOSAIC TILE COLOR ES08 BLUE SKY TILE SIZE VARIES: MOSAIC PATTERN TILE DIRECTION HORIZONTAL GROUT MAPEI - 00 WHITE NOTE 50/50 BLEND OF GLOSSMATTE
--	---

<b>09 31 13 THIN-SET CERAMIC TILE</b> CODE: CT-46	DESCRIPTION LANDSIDE WOMEN'S RESTROOM VESTIBULE TILE MANUFACTURE CTM, CLASSIC TILE & MOSAIC TILE STYLE CULTURAL BRICK MOSAIC TILE COLOR ES01 WATER GREEN TILE SIZE VARIES: MOSAIC PATTERN TILE DIRECTION HORIZONTAL GROUT MAPEI - 00 WHITE NOTE 50/50 BLEND OF GLOSSMATTE
--	--

**09 51 23 ACOUSTICAL TILE CEILINGS**

<b>09 51 23 ACOUSTICAL TILE CEILINGS</b> CODE: ACT-01	TILE MANUFACTURE ARMSTRONG TILE SIZE 2' X 8' TILE COLOR WHITE TILE STYLE OPTIMA PLANK SQUARE TEGULAR TILE THICKNESS 1"
--	--

<b>09 51 23 ACOUSTICAL TILE CEILINGS</b> CODE: ACT-02	TILE MANUFACTURE ARMSTRONG TILE SIZE 2' x 2' TILE COLOR WHITE TILE STYLE ULTIMA BEVELED TEGULAR 15/16" TILE THICKNESS 3/4"
--	--

<b>09 51 23 ACOUSTICAL TILE CEILINGS</b> CODE: ACT-03	TILE MANUFACTURE ARMSTRONG TILE SIZE 4' X 4' TILE COLOR WHITE TILE STYLE OPTIMA OPEN PLAN TILE THICKNESS TBD
--	--

<b>09 51 23 ACOUSTICAL TILE CEILINGS</b> CODE: ACT-03	GRID MANUFACTURER ARMSTRONG GRID SIZE 9/16" GRID COLOR WHITE GRID STYLE INTERLUDE PERIM. TRIM SHADOW MOLDING
--	--

**09 64 00 WOOD FLOORING**

<b>09 64 66 WOOD FLOORING</b> CODE: WF-01	DESCRIPTION WOOD FLOORING MANUFACTURER ROBBINS SPORTS SURFACES MATERIAL XL 450 COLOR AUBURN SIZE 2.25" WIDE STRIPS
--	--

**06 61 16 SOLID SURFACING FABRICATIONS**

<b>06 61 16 SOLID SURFACING FABRICATIONS</b> CODE: SS-01	DESCRIPTION SOLID SURFACE AT RESTROOM VANITY MANUFACTURER FORMICA NUMBER 601 COLOR BLEACHED CONCRETE
---	---

**07 42 13 METAL WALL PANELS**

<b>07 42 13 METAL WALL PANELS</b> CODE: M-43	DESCRIPTION AIRSIDE EXTERIOR WALL PANELS MATERIAL ALUMINUM SIZE 12" WIDE COLOR SW AMAZING GRAY, SW7044 FINISH KYNAR NOTE VERTICALLY ORIENTED INTERLOCKING FLAT PANELS
---	--

<b>07 42 13 METAL WALL PANELS</b> CODE: M-47	DESCRIPTION MECHANICAL WELL EXT WALL PANELS MATERIAL ALUMINUM SIZE 18" HIGH COLOR SW PORPOISE, SW7047 FINISH KYNAR NOTE HORIZONTALLY ORIENTED INTERLOCKING SHEET PANELS
---	--

**07 42 43 COMPOSITE METAL WALL PANELS**

<b>07 42 23 METAL WALL PANELS</b> CODE: M-41	DESCRIPTION LANDSIDE EXTERIOR WALL PANES MATERIAL ALUMINIUM THICKNESS 3/16" COLOR SW PORPOISE, SW7047 FINISH KYNAR
---	--

<b>07 42 23 METAL WALL PANELS</b> CODE: M-42	DESCRIPTION LANDSIDE EXTERIOR SOFFIT MATERIAL ALUMINIUM THICKNESS 3/16" COLOR SW PORPOISE, SW7047 FINISH KYNAR
---	--

**07 61 00 SHEET METAL ROOFING**

<b>07 61 00 SHEET METAL ROOFING</b> CODE: M-10	DESCRIPTION STANDING SEAM METAL ROOFING MATERIAL ALUMINIUM THICKNESS .028" COLOR SW URBAN BRONZE, SW7048 FINISH KYNAR
---	---

**08 80 00 GLAZING**

<b>08 80 00 GLAZING</b> CODE: G-41	DESCRIPTION LANDSIDE GLAZING AT SSCP MANUFACTURER VIRACON TYPE VNE 1-37 FINISH VISION IGU NOTE INTERIOR MULLIONS AND EXTERIOR SNAP CAPS TO BE SW PORPOISE, SW 7047
---------------------------------------	--

<b>08 80 00 GLAZING</b> CODE: G-42	DESCRIPTION LANDSIDE GLAZING AT TICKET HALL MANUFACTURER VIRACON TYPE VE 13.2M FINISH VISION IGU NOTE INTERIOR MULLIONS AND EXTERIOR SNAP CAPS TO BE SW PORPOISE, SW 7047
---------------------------------------	---

<b>08 80 00 GLAZING</b> CODE: G-43	DESCRIPTION AIRSIDE GLAZING MANUFACTURER VIRACON TYPE VNE3-43 FINISH VISION IGU NOTE INTERIOR MULLIONS AND EXTERIOR SNAP CAPS TO MATCH EXISTING BLACK
---------------------------------------	---

<b>08 80 00 GLAZING</b> CODE: G-44	DESCRIPTION AIRSIDE SPANDREL GLAZING MANUFACTURER VIRACON TYPE VNE3-63 #4 SURFACE PAINTED GRAY FINISH SPANDREL IGU NOTE INTERIOR MULLIONS AND EXTERIOR SNAP CAPS TO MATCH EXISTING BLACK
---------------------------------------	--

<b>08 80 00 INTERIOR GLAZING</b> CODE: IG-02	DESCRIPTION TRANSLUCENT GLAZING TYPE TEMPERED GLASS FINISH 50% TRANSLUCENT FILM COLOR WHITE
---	--

<b>08 80 00 INTERIOR GLAZING</b> CODE: IG-03	DESCRIPTION CLEAR GLAZING TYPE TEMPERED GLASS FINISH CLEAR
---	--

<b>08 80 00 INTERIOR GLAZING</b> CODE: IG-04	DESCRIPTION ONE WAY VISION GLASS TYPE TEMPERED GLASS FINISH ONE WAY FILM
---	--

**08 83 00 MIRRORS**

<b>08 81 40 INTERIOR GLAZING</b> CODE: IG-01	DESCRIPTION MIRROR GLAZING FINISH Mirror
---	---

**03 36 00 POLISHED CONCRETE**

<b>03 36 00 POLISHED CONCRETE</b> CODE: CS-43	DESCRIPTION POLISHED CONCRETE FINISH LARGE AGGREGATE, HIGH SHEEN WITH SEALER ON NATURAL CONCRETE NOTE MECHANICAL DRY POLISH
--	---

<b>03 36 00 POLISHED CONCRETE</b> CODE: CS-44	DESCRIPTION POLISHED CONCRETE FINISH LARGE AGGREGATE, HIGH SHEEN WITH SEALER CONCRETE WITH DCS #22376, CHOCOLATE PIGMENT @ 5% ADDITION RATE NOTE MECHANICAL DRY POLISH
--	--

**04 22 00 CONCRETE MASONRY UNIT**

<b>04 22 00 GROUND FACE CMU</b> CODE: GF-41	DESCRIPTION AIRSIDE CMU FACADE MANUFACTURER JANDRIS & SONS COLOR P-108 SIZE NOMINAL 8" x 16" PATTERN NAME RUNNING BOND NOTE FACTORY COATED
--	---

**04 42 00 EXTERIOR STONE CLADDING**

<b>04 42 00 EXTERIOR STONE CLADDING</b> CODE: ST-41	MATERIAL GRANITE NAME WOODBURY GRAY FINISH HONED NOTE JOINTS TO ALIGN WITH CENTERLINE OF THE MULLIONS ABOVE
--	--

**05 75 00 FORMED METAL FABRICATION**

<b>05 75 00 FORMED METAL FABRICATION</b> CODE: M-44	DESCRIPTION INTERIOR METAL WALL PANEL MATERIAL STAINLESS STEEL FINISH #4 NOTE 40 THICK FRONT PANEL ON MDF WITH .028 ALUM. LAMINATED WITH HOT BOB EXPoxy TO BACK
--	--

<b>05 75 00 FORMED METAL FABRICATION</b> CODE: M-45	DESCRIPTION INTERIOR METAL WALL PANEL MATERIAL ALUMINIUM COLOR SW ANONYMOUS, SW7046 NOTE SHOP PAINTED .40 THICK FRONT PANEL ON MDF WITH .028 ALUM. LAMINATED WITH HOT BOB EXPoxy TO BACK
--	---

<b>05 75 00 FORMED METAL FABRICATION</b> CODE: M-46	DESCRIPTION INTERIOR METAL WALL PANEL MATERIAL ALUMINIUM COLOR SW WORLDLY GRAY, SW7043 NOTE SHOP PAINTED .40 THICK FRONT PANEL ON MDF WITH .028 ALUM. LAMINATED WITH HOT BOB EXPoxy TO BACK
--	--

<b>05 75 00 FORMED METAL FABRICATION</b> CODE: WB-01	DESCRIPTION METAL BASE MATERIAL STAINLESS STEEL FINISH #4
---	---

**05 72 00 ORNAMENTAL HANDRAILS AND RAILINGS**

<b>05 72 00 ORNAMENTAL HANDRAILS AND RAILING</b> CODE: OR-01	MATERIAL STAINLESS STEEL FINISH #4
---	---------------------------------------

**06 26 14 SOLID MINERAL PROFILE PANELING**

<b>06 26 14 SOLID MINERAL PROFILE PANELING</b> CODE: DF-41	DESCRIPTION FEATURE WALL MANUFACTURER MODULAR ARTS, INC TILE STYLE FLO TILE DIRECTION DIRECTION TILE SIZE 32" X32" TILE THICKNESS VARIES, 1" MAX
---	---

**06 40 23 INTERIOR ARCHITECTURAL WOODWORK**

<b>06 40 23 INTERIOR ARCHITECTURAL WOODWORK</b> CODE: PL-01	DESCRIPTION PLASTIC LAMINATE FOR MILLWORK MANUFACTURER FORMICA COLOR PLATINUM FINISH MATTE NOTE PROVIDE PVD EDGE TO MATCH AS REQUIRED
--	---

<b>06 40 23 INTERIOR ARCHITECTURAL WOODWORK</b> CODE: SS-42	DESCRIPTION SOLID SURFACE MANUFACTURER FORMICA NUMBER 601 COLOR BLEACHED CONCRETE
--	--

<b>06 40 23 INTERIOR ARCHITECTURAL WOODWORK</b> CODE: M-08	DESCRIPTION STAINLESS STEEL BAR STOCK MATERIAL STAINLESS STEEL FINISH #4 THICKNESS 1/2"
---	--

<b>06 40 23 INTERIOR ARCHITECTURAL WOODWORK</b> CODE: M-09	MATERIAL STAINLESS STEEL FINISH #4
---	---------------------------------------

**06 64 00 PLASTIC SHEET PANELING**

<b>06 64 00 PLASTIC SHEET PANELING</b> CODE: WC-01	MANUFACTURER KEMLITE COMPANY INC. MATERIAL FIRE-X GLASSBORD WITH SURFASEAL COLOR 48 PEARL GRAY NOTE 48" WIDE X FULL WALL HEIGHT, U.O.N.
---	--

**SHEET NOTES**

**Portland International Jetport**


1001 Westbrook Street  
Portland, Maine 04102

**Gensler**

2020 K Street, Northwest  
Suite 200  
Washington DC 20006  
Telephone 202.721.5200  
Facsimile 202.872.8587

Issue	Date & Issue Description	By	Check
01	07/11/08		
02	09/22/08		
03	12/03/08		
04	01/23/09		
05	10/26/09		

Seal/Signature

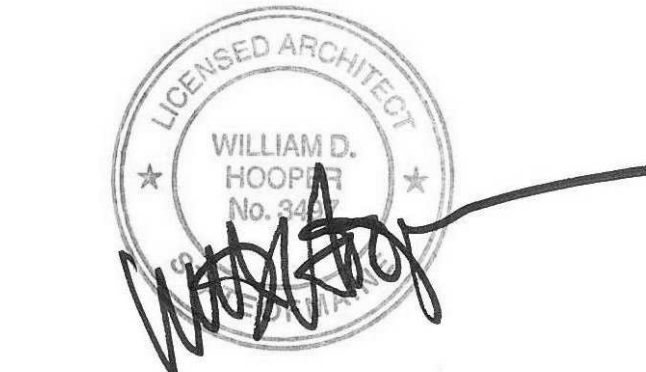

Project Name  
PJM Terminal Enhancement

Project Number  
09 6395 000

Description  
FINISH MATERIALS SCHEDULE

Scale

**A00.20**

© 2009 Gensler