


SHEET NOTES

Portland International Jetport

1001 Westbrook Street
Portland, Maine 04102

Gensler
2020 K Street, Northwest
Suite 200
Washington DC 20006
Telephone 202.721.5200
Facsimile 202.872.8587

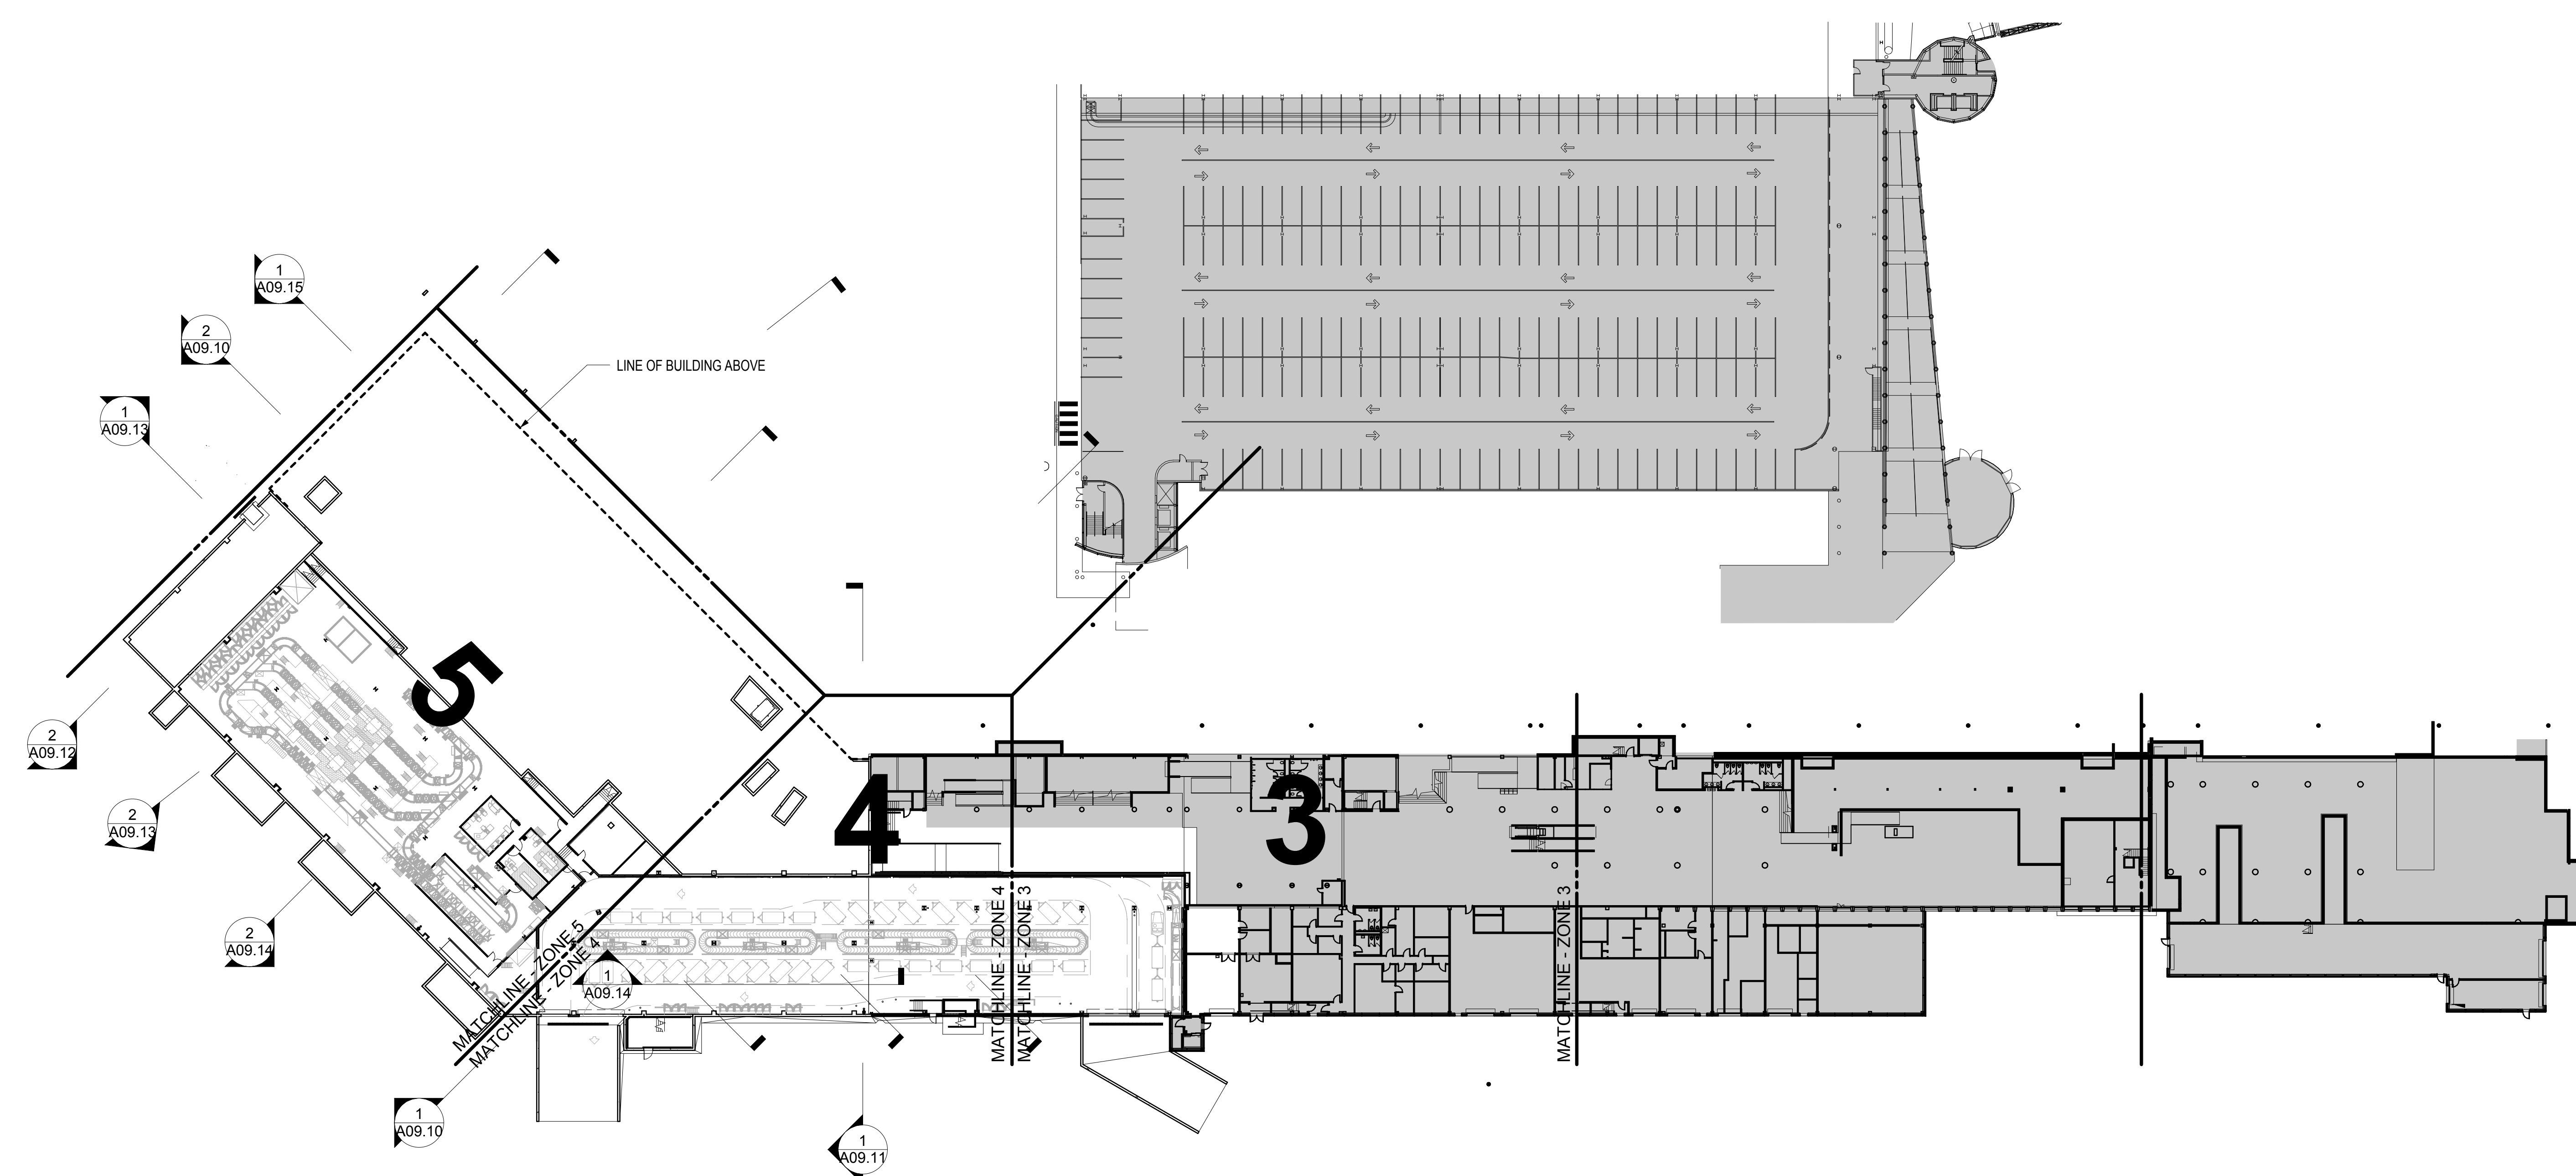


Issue	Date & Issue Description	By	Check
01	07/11/08		
02	09/22/08		
03	12/03/08		
04	01/23/09		
05	10/26/09		

GENERAL NOTES

NOT IN CONTRACT (NIC)

Seal/Signature

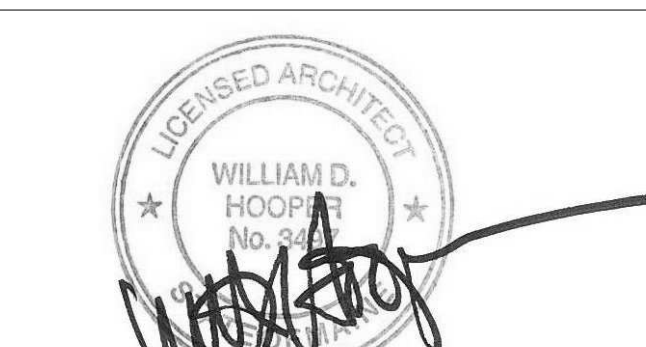

Project Name
PWM Terminal Enhancement

Project Number
09.6395.000

Description
OVERALL PLAN - LEVEL 1 - ZONING DIAGRAM

Scale
As indicated

A02.01.00

© 2009 Gensler