

SHEET NOTES

- 01 MECHANICAL / ELECTRICAL EQUIPMENT, RE: MEP DRAWINGS FOR MORE INFORMATION.
- 02 ROOF LADDER, RE: DETAIL 4/A12.50
- 03 SOUND BAFFLE, RE: TO DETAIL 05/A12.68 FOR ADDITIONAL INFORMATION
- 04 ACOUSTICAL DECK
- 05 ROOF DRAIN, RE: 9/A12.50 FOR DETAIL

Portland International Jetport
 1001 Westbrook Street
 Portland, Maine 04102


Gensler
 2020 K Street, Northwest
 Suite 200
 Washington DC 20006
 Telephone 202.721.5200
 Facsimile 202.872.8587

Issue	Date & Issue Description	By	Check
01	07/11/08		
02	09/22/08		
03	12/03/08		
04	01/23/09		
05	10/26/09		

GENERAL NOTES

- A NOT IN CONTRACT (NIC)
- B ALL COLUMNS TO BE FIREPROOFED, TYP. RE: PROJECT MANUAL SECTION 07 81 00
- C HATCHED WALLS INDICATE RATING REQUIREMENT. RE: A02.12 FOR GRAPHIC SYMBOLS
- D ALL BAGGAGE CONVEYORS SHOWN FOR REFERENCE ONLY
- E REFER TO BAGGAGE DRAWINGS FOR LOCATION IMPACT PROTECTION OF BAG BELTS.
- F REFER TO BAGGAGE, MEP, IT AND SECURITY DRAWINGS FOR EQUIPMENT AND SYSTEM INFORMATION.
- G PROVIDE 3-HOUR SPRAY-ON FIREPROOFING ON UNDERSIDE OF LEVEL 3 SLAB
- H EXTERIOR FACE OF FOUNDATION WALLS TO HAVE COLD FLUID APPLIED WATERPROOFING, TYPICAL. RE: SECTION 07 14 16 IN PROJECT MANUAL FOR MORE INFORMATION.

KEY PLAN

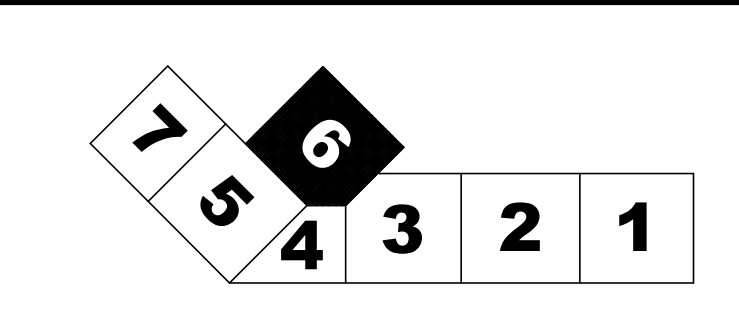

Seal/Signature

Project Name
 PWM Terminal Enhancement

Project Number
 09 6395 000

Description
 CONSTRUCTION PLAN - LEVEL 5 - ZONE 6

Scale
 As indicated

A02.05.06

© 2009 Gensler