

SHEET NOTES

- 01 EXPANSION JOINT. RE: DETAIL 2/A12.50.
- 02 ELEVATOR #8 OVERRUN.
- 03 UNDERSIDE OF EXISTING ROOF DECK TO HAVE 2-HOUR SPRAY-ON FIREPROOFING IN HATCHED AREA.
- 04 APRON LIGHTING. RE: 10A12.50 FOR ANCHOR DETAIL. RE: STRUCTURAL AND ELECTRICAL FOR MORE INFORMATION.
- 05 8x18\"/>

Portland International Jetport
 1001 Westbrook Street
 Portland, Maine 04102

Gensler
 2020 K Street, Northwest
 Suite 200
 Washington DC 20006
 Telephone 202.721.5200
 Facsimile 202.872.8587

Issue	Date & Issue Description	By	Check
01	07/11/08		
02	09/22/08		
03	12/03/08		
04	01/23/09		
05	10/26/09		

Seal/Signature


Project Name
 PWM Terminal Enhancement

Project Number
 09.6395.000


Description
 CONSTRUCTION PLAN - ROOF - ZONE 5

Scale
 1/8" = 1'-0"

A02.RP.05

© 2009 Gensler

KEY PLAN

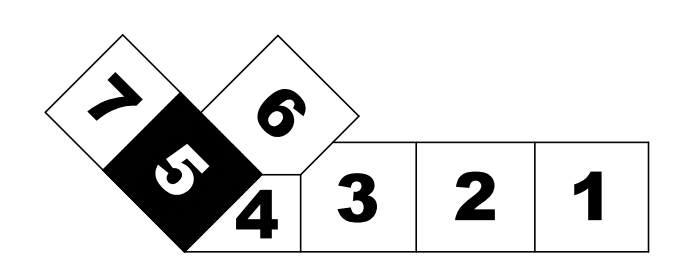

CONSTRUCTION PLAN - ROOF - ZONE 5
 SCALE: 1/8" = 1'-0"

A09.00