

SHEET NOTES

- 01 REFER TO ENGINEERING DRAWINGS, E02.SERIES FOR ADDITIONAL INFORMATION
- 02 REFER TO BAGGAGE HANDLING DRAWINGS FOR RELATED ELECTRICAL/DATA REQUIREMENTS AND ELECTRICAL DRAWINGS FOR INFORMATION ON POWER DROP POINTS
- 03 TSA EQUIPMENT TO BE HARDWIRED. COORDINATE AND CONFIRM DISCONNECT LOCATION WITH TSA. REFER TO ELECTRICAL DRAWINGS
- 04 PROVIDE STANCHION FOR CARD READER. COORDINATE LOCATION WITH TSA EQUIPMENT. REFER TO SECURITY AND BAGGAGE DRAWINGS
- 05 COORDINATE DATA CONNECTION LOCATION OF ELECTRICAL FIXTURES WITH TSA EQUIPMENT. REFER TO BAGGAGE SCREENING DOCUMENTS AND MANUFACTURER'S RECOMMENDATIONS FOR REFERENCE.
- 06 REFER TO SECURITY / IT DRAWINGS FOR DATA ACCESS POINT AND CABLE INFORMATION FOR SECURITY CAMERAS MOUNTED AT CEILING ABOVE
- 07 PROVIDE POWER/ DATA POLE AND RACEWAY TO BHS EQUIPMENT.
- 08 ALL EXISTING TO REMAIN. ROOM TO BE USED BY OWNER FOR BHS STORAGE AND MAINTENANCE
- 09 COORDINATE DEVICE LOCATIONS WITH ADJACENT PLUMBING PIPING
- 10 PROVIDE LINE ITEM ALLOWANCE FOR REMOVAL OF ELECTRICAL AND DATA FEEDS, DOGHOUSES AND STUB-UPS, ETC. AS REQUIRED IN THE EXISTING BAGGAGE SCREENING AREAS OF THE EXISTING TERMINAL.

Portland International Jetport
 1001 Westbrook Street
 Portland, Maine 04102

2020 K Street, Northwest
 Suite 200
 Washington DC 20006
 Telephone 202.721.5200
 Facsimile 202.872.8587


Gensler

GENERAL NOTES

- A COORDINATE ALL WALL MOUNTED DEVICES WITH ASSOCIATED PARTITION TYPES AND FIRE RATING REQUIREMENTS. SEE ALIGNMENT LOCATIONS OF DEVICES ON SHEET A00.13
- B COORDINATE ALL CEILING MOUNTED DEVICES WITH ASSOCIATED CEILING TYPES, LIGHT FIXTURE AND EQUIPMENT DEPTHS AND ALL REQUIRED SYSTEMS CLEARANCES
- C REFER TO EQUIPMENT SCHEDULE IN PROJECT MANUAL SECTION APPENDIX 'A'
- D REFER TO ELECTRICAL DRAWINGS FOR OUTLET TYPES
- E REFER TO ELECTRICAL, FIRE ALARM, IT AND SECURITY DRAWINGS, PROJECT MANUAL FOR ADDITIONAL INFORMATION
- F REFER TO MANUFACTURER AND LOCAL CODE REQUIREMENTS FOR ELEVATOR AND ESCALATOR INSTALLATIONS
- G REFER TO ELECTRICAL DRAWINGS FOR GFI OUTLET LOCATIONS
- H PROVIDE ELECTRICAL ROUTING AND IT STUB-UP AT TICKET COUNTERS. 1 SET OF STUB UP FOR EVERY 4 COUNTERS. REFER TO ELECTRICAL AND IT DRAWINGS FOR CABLE AND CIRCUIT INFORMATION. SIZE STUB UP ACCORDINGLY.
- I PROVIDE WEATHER PROOF DEVICES AT LOCATIONS WHERE REQUIRED
- J COORDINATE POWER/DATA ROUTING REQUIREMENTS WITH DOOR HARDWARE. RELAY TIE IN WITH FIRE ALARM SYSTEM AS INDICATED OR REQUIRED BY CODE. ALSO REFER TO SECURITY DRAWINGS.
- K REFER TO PARTITION TYPES FOR ADDITIONAL INFORMATION ON FIRE RATED ASSEMBLIES. FIRESTOPPING SHALL BE PROVIDED AS REQUIRED BY CODE
- L COORDINATE ALL FLOOR BOXES, CORE DRILLS AND STUB-UPS, ETC. WITH RADIANT FLOORING LAYOUT AND INSTALLATION. DO NOT RUN CONDUITS WITHIN SLAB.

Issue	Date & Issue Description	By	Check
01	08/22/09		
02	12/03/08		
03	01/23/09		
04	10/28/09		

KEY PLAN

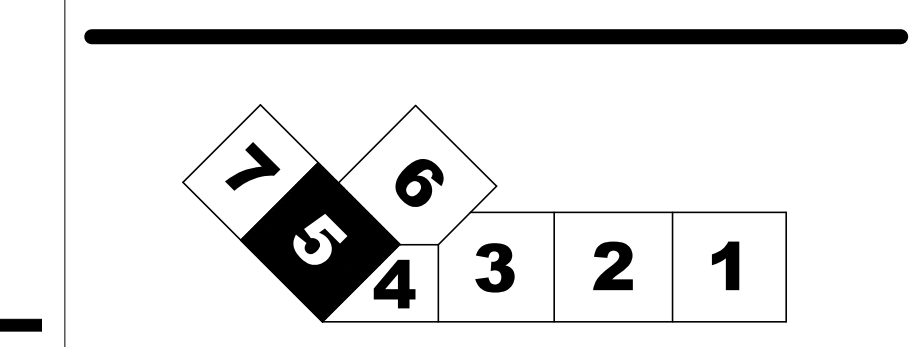

Seal/Signature

Project Name
 PWM Terminal Enhancement

Project Number
 09.6395.000

Description
 POWER & COMMUNICATION PLAN - LEVEL 1 - ZONE 5

Scale
 As indicated

A03.01.05

© 2009 Gensler