


**SHEET NOTES**

- 01 ALL EXISTING TO REMAIN. ROOM TO BE USED BY OWNER FOR BHS STORAGE AND MAINTENANCE
- 02 NO CEILING
- 03 CEILING BY TENANT
- 04 LIGHTING BY TENANT
- 05 LOWER LEVEL LIGHTS AND EXIT SIGNS MOUNTING HEIGHTS TO BE COORDINATED WITH BAGGAGE EQUIPMENT
- 06 PROVIDE WIRE MESH ABOVE GYPBOARD CEILING

**Portland International Jetport**

1001 Westbrook Street  
Portland, Maine 04102

**Gensler**  
2020 K Street, Northwest  
Suite 200  
Washington DC 20006  
Telephone 202.721.5200  
Facsimile 202.872.8587

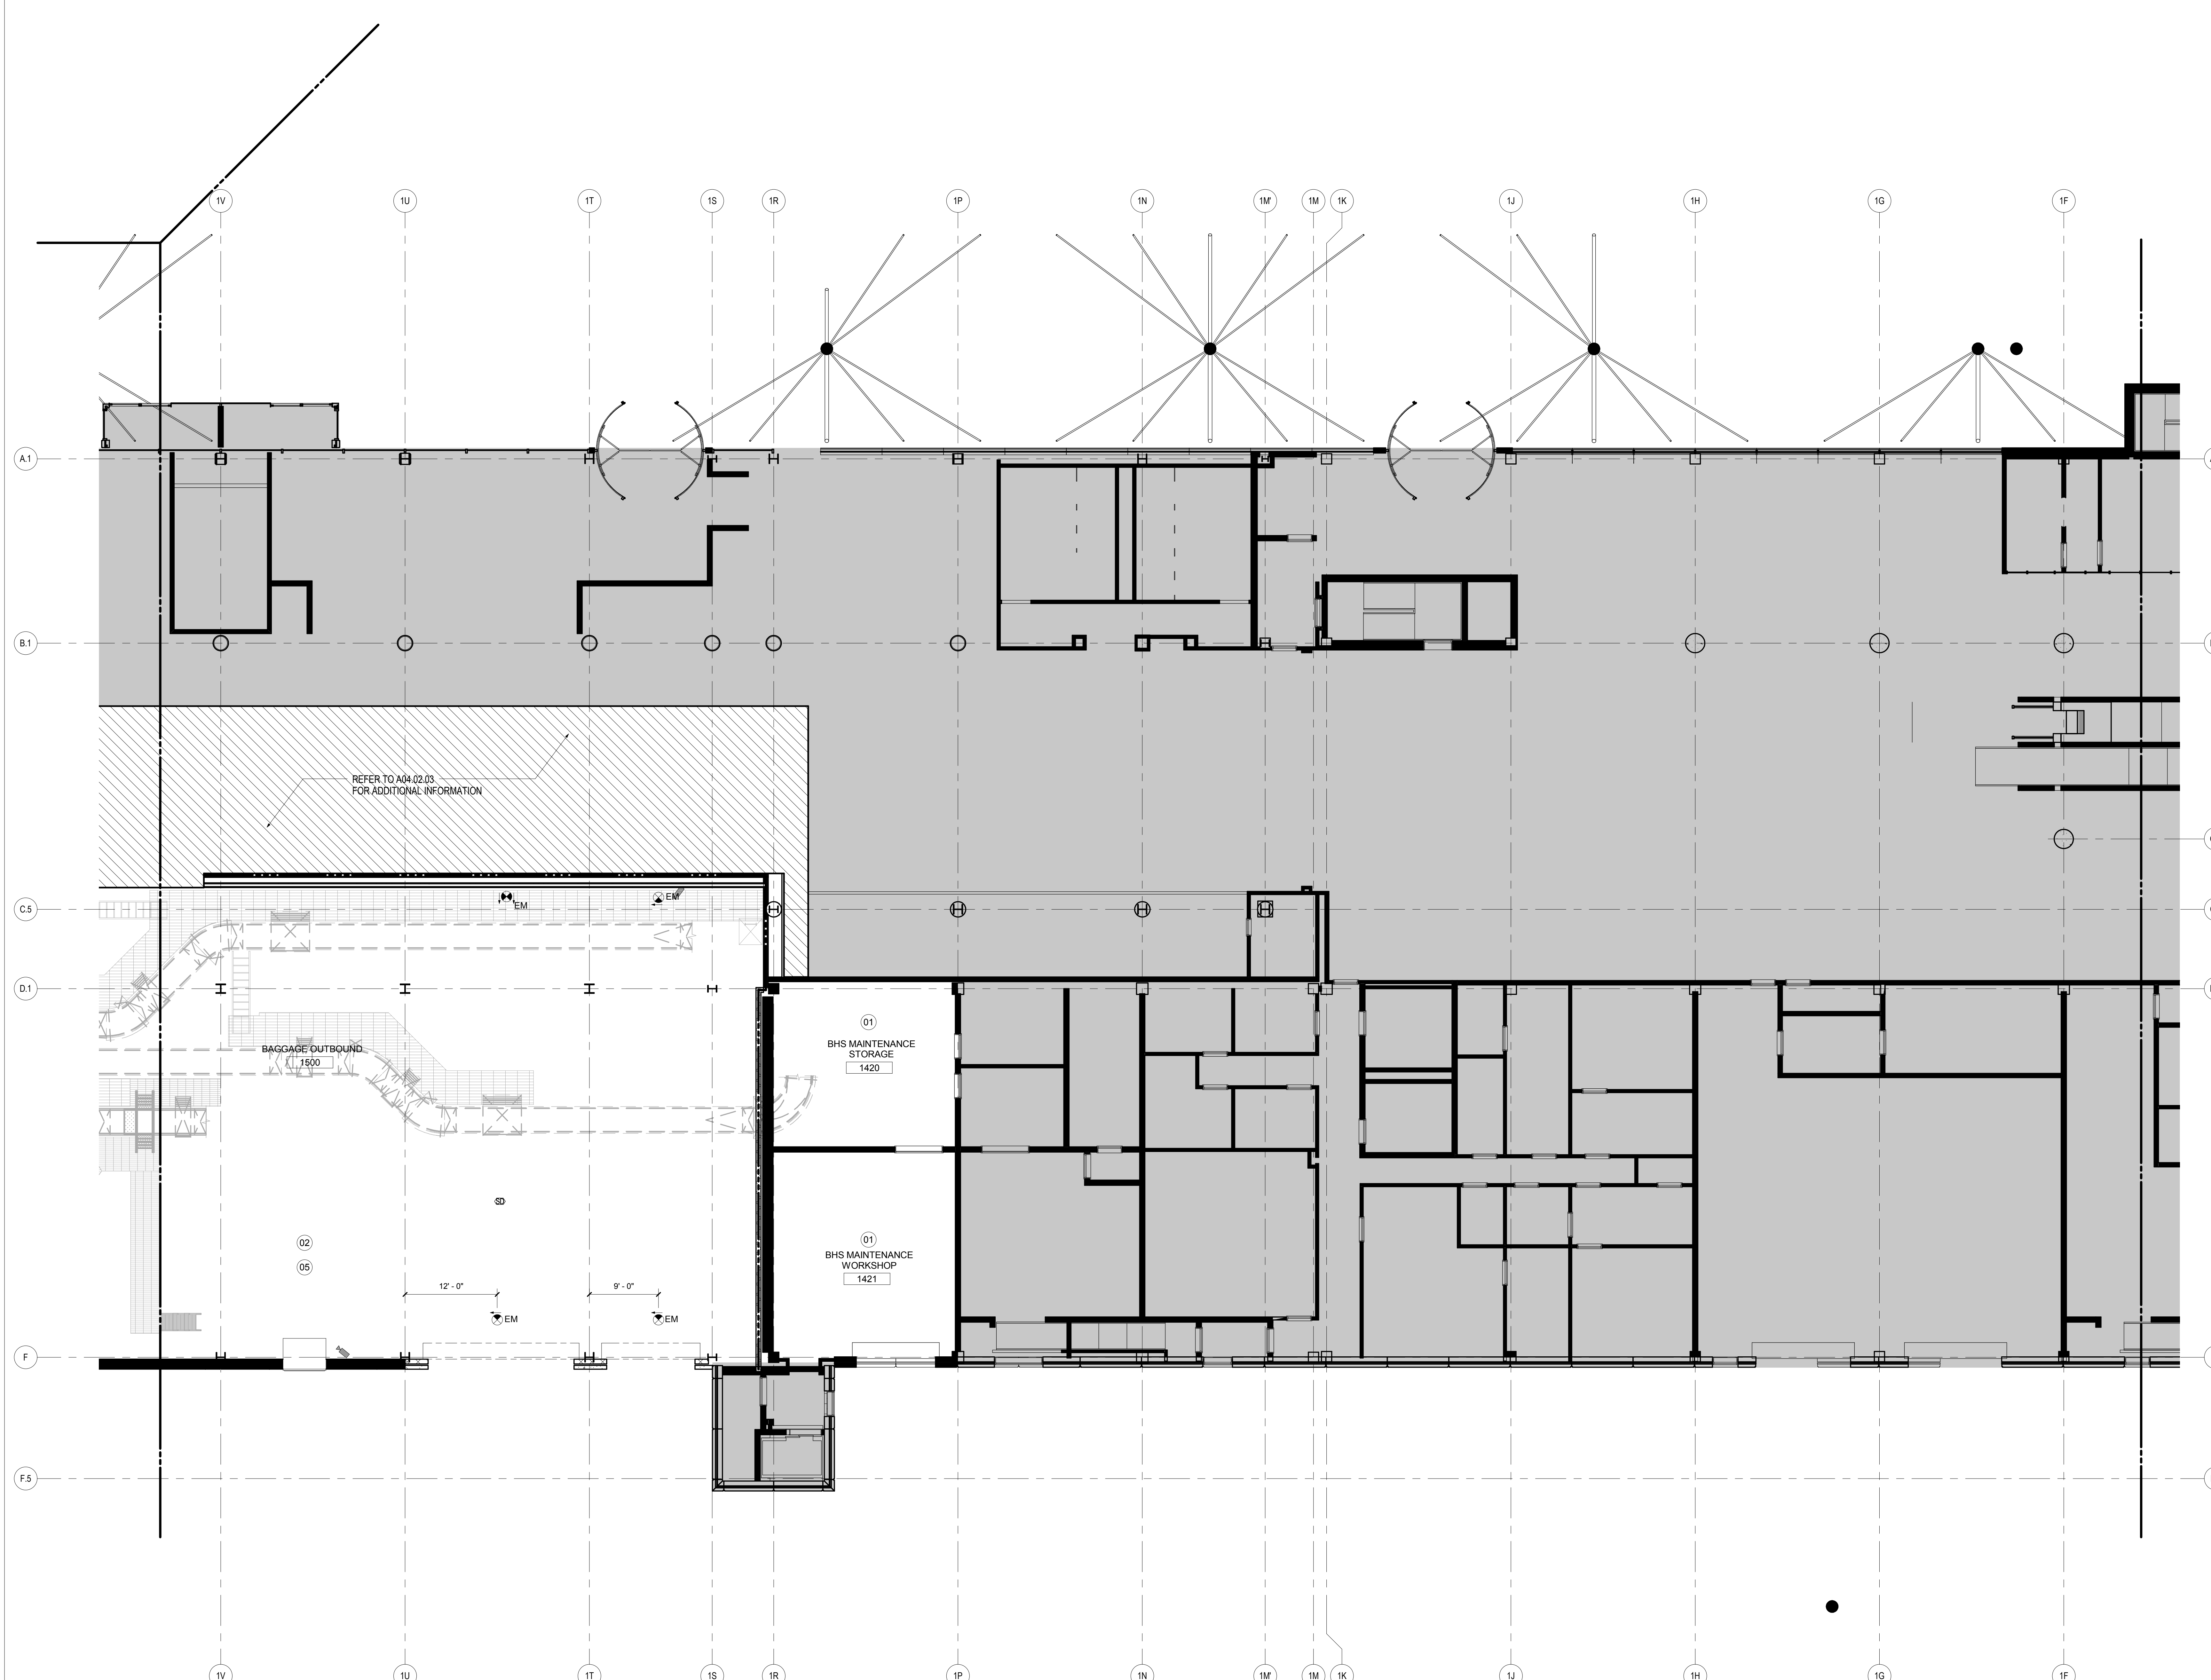

Issue	Date & Issue Description	By	Check
01	01/21/09		
02	95% CONSTRUCTION DOCUMENTS		
02	10/28/09		
	ISSUED FOR PERMIT		

**GENERAL NOTES**

- A FOR LIGHTING TYPES, DETAILS AND INFORMATION REFER TO PROJECT MANUAL.
- B FOR DIFFUSER INFORMATION AND QUANTITY, REFER TO PROJECT MANUAL.
- C ALL GWB CEILINGS TO BE PAINTED P-01 U.O.N.
- D SPRINKLER HEADS ARE SHOWN FOR DESIGN INTENT ONLY. REFER TO FIRE PROTECTION DRAWINGS FOR ADDITIONAL INFORMATION.
- E FOR CAMERA LOCATION AND MOUNTING DETAILS RE: IT, AND COMMUNICATION ENGINEERS DRAWINGS.
- F DEVICES AND FIXTURES IN BAGGAGE HANDLING ROOMS TO BE COORDINATED WITH BHS EQUIPMENT FOR MOUNTING AND VISIBILITY
- G ACT CEILINGS TO BE CENTERED IN EACH ROOM U.O.N.

Seal/Signature  
  
 Project Name  
 PWM Terminal Enhancement

Project Number  
 09.6395.000  
 Description  
 REFLECTED CEILING PLAN - LEVEL 1 - ZONE 3

Scale  
 As indicated

**A04.01.03**