


SHEET NOTES

Portland International Jetport

1001 Westbrook Street
Portland, Maine 04102

2020 K Street, Northwest
Suite 200
Washington DC 20006
Telephone 202.721.5200
Facsimile 202.872.8587

Gensler

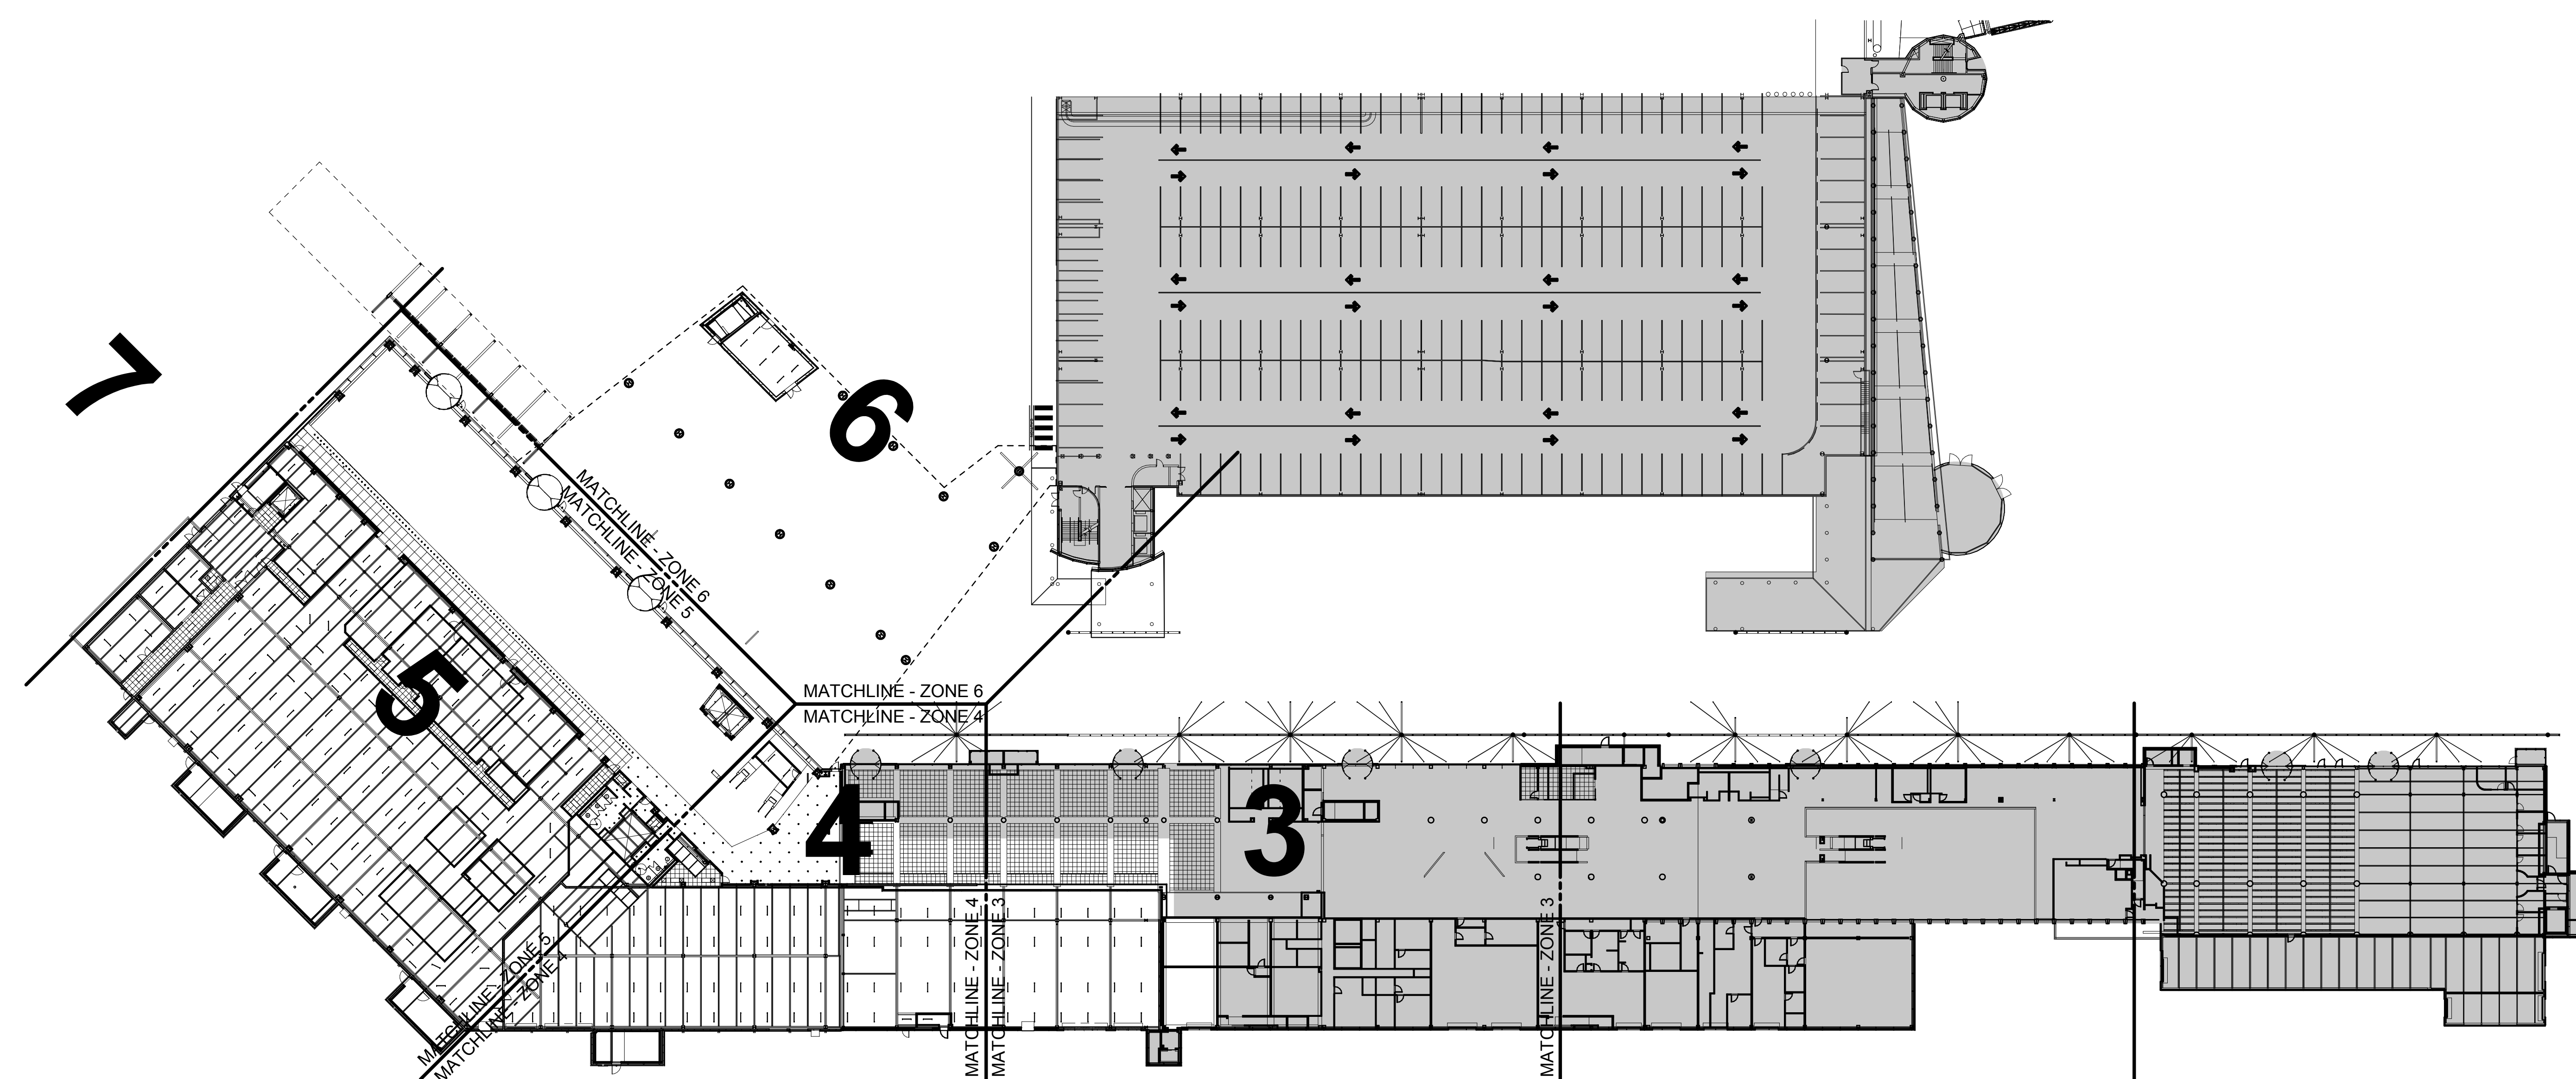


| Issue | Date & Issue Description | By | Check |
|-------|--------------------------|----|-------|
| 01 | 07/11/08 | | |
| 02 | 09/22/08 | | |
| 03 | 12/03/08 | | |
| 04 | 01/23/09 | | |
| 05 | 10/26/09 | | |

GENERAL NOTES

NOT IN CONTRACT (NIC)

Seal/Signature

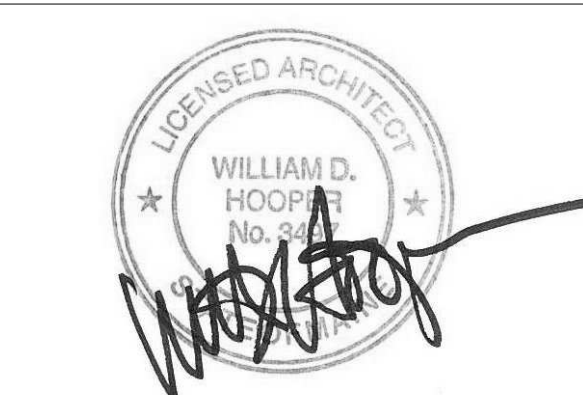

Project Name
PWM Terminal Enhancement

Project Number
09.6395.000

Description
REFLECTED CEILING PLAN - LEVEL 2 - ZONING DIAGRAM

Scale
As indicated

A04.02.00

© 2009 Gensler