

SHEET NOTES


- 01 NO CEILING
- 02 CEILING BY TENANT
- 03 EXISTING CEILING AND LIGHT FIXTURES TO REMAIN. RELOCATE SALVAGED LIGHT FIXTURES TO AREAS OF DEMOLITION AS REQUIRED. PATCH AND REPAIR AS REQUIRED AT AREAS OF DEMOLITION.
- 04 LIGHTING BY TENANT
- 05 ESCALATORS TO HAVE INTEGRAL LIGHTING STRIPS ON SIDE PANELS. PROVIDED BY ESCALATOR MANUFACTURER.
- 06 UNDERSIDE OF ESCALATOR TO BE METAL PANEL CLAD, M-02
- 07 REVOLVING DOOR LIGHTING BY DOOR MANUFACTURER. RE: PROJECT MANUAL
- 08 2-HR RATED GYPSUM BOARD CEILING
- 09 ALL EXISTING TO REMAIN. ROOM TO BE USED BY OWNER FOR BHS STORAGE AND MAINTENANCE
- 10 FOR CEILING IN THIS AREA REFER TO A04.01 SERIES
- 11 CANOPY ABOVE
- 12 PROVIDE LIGHT FIXTURE AT EVERY STAIR LANDING U.O.N. REFER TO ELECTRICAL DRAWINGS FOR MORE INFORMATION.
- 13 EXPANSION JOINT. RE: A02 SERIES FOR SCHEDULE
- 14 CONTROL JOINT. REFER TO 06/A12.80
- 15 ACCESS PANEL FOR FIRE SHUTTER. COORDINATE EXACT LOCATION OF PANEL WITH ARCHITECT.
- 16 FIRE SHUTTER
- 17 CENTERLINE FIXTURE TO ALIGN WITH CENTERLINE OF MULLION ABOVE. TYP. REFER TO PROJECT MANUAL FOR ADDITIONAL INFORMATION
- 18 SIGNAGE AND WAYFINDING: REFER TO A07 SERIES DRAWING FOR ADDITIONAL INFORMATION
- 19 12"x12" ACCESS PANEL ON ANGLED CEILING RE: FIRE PROTECTION DRAWINGS FOR MORE INFORMATION
- 20 EXISTING PRECAST ENCLOSED BEAM. PATCH AND REPAIR AS REQUIRED. PAINTED TO MATCH EXISTING
- 21 CEILING HEIGHT IS INDICATED FROM EXISTING TERMINAL
- 22 UPPER LEVEL LIGHTS AND EXIT SIGNS MOUNTING HEIGHTS TO BE COORDINATED WITH BAGGAGE EQUIPMENT
- 23 LIGHT FIXTURE AT ESCALATOR PIT MOUNTED PER MANUFACTURERS RECOMMENDATIONS

| Issue | Date & Issue Description | By | Check |
|-------|--------------------------|----|-------|
| 01 | 07/11/08 | | |
| 02 | 09/22/08 | | |
| 03 | 12/03/08 | | |
| 04 | 01/23/09 | | |
| 05 | 10/26/09 | | |

GENERAL NOTES

- A. FOR LIGHTING TYPES, DETAILS AND INFORMATION REFER TO PROJECT MANUAL.
- B. FOR DIFFUSER INFORMATION AND QUANTITY, REFER TO PROJECT MANUAL.
- C. ALL GWS CEILINGS TO BE PAINTED P-01 U.O.N.
- D. SPRINKLER HEADS ARE SHOWN FOR DESIGN INTENT ONLY. REFER TO FIRE PROTECTION DRAWINGS FOR ADDITIONAL INFORMATION.
- E. FOR CAMERA LOCATION AND MOUNTING DETAILS RE: I.T. AND COMMUNICATION ENGINEERS DRAWINGS.
- F. DEVICES AND FIXTURES IN BAGGAGE HANDLING ROOMS TO BE COORDINATED WITH BHS EQUIPMENT FOR MOUNTING AND VISIBILITY
- G. ACT CEILINGS TO BE CENTERED IN EACH ROOM U.O.N.

KEY PLAN

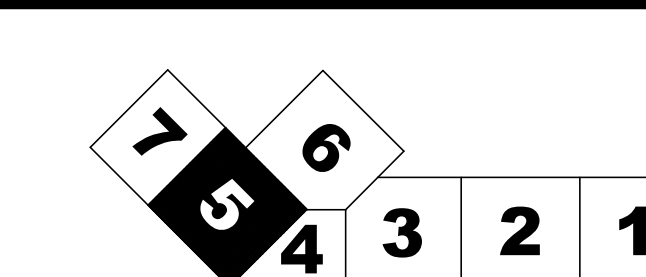

Seal/Signature

Project Name
PWM Terminal Enhancement

Project Number
09-6395-000

Description
REFLECTED CEILING PLAN - LEVEL 2 - ZONE 5

Scale
As indicated

A04.02.05

© 2009 Gensler

