

**SHEET NOTES**

- 01 LAMINATED WOOD DECK ON GLULAM GIRDERS, BEAMS AND PURLINS. TO RECEIVE FIRE RETARDANT COATING (PER SECTION 09 96 43) AND STAINED (PER 09 93 00). REFER TO STRUCTURAL DRAWINGS FOR MORE INFORMATION.
- 02 BOTTOM OF SCHEDULED FIXTURE AT MECHANICAL WALL IS TO MATCH TOP ELEVATION OF WIND GIRT.
- 03 PROVIDE LIGHT FIXTURE AT EVERY STAIR LANDING U.O.N. REFER TO ELECTRICAL DRAWINGS FOR MORE INFORMATION.
- 04 EXPOSED STEEL TO BE GALVANIZED
- 05 SCHEDULED FIXTURE MOUNTED AT WIND GIRT. RE: PROJECT MANUAL FOR LIGHT MOUNTING LOCATION AND DETAILS.
- 06 FIXTURE FH IS LOCATED AT TREE COLUMN WITHIN AN ARCHITECTURAL FIN. RE: DETAIL 5/A12.75

**Portland International Jetport**

1001 Westbrook Street  
Portland, Maine 04102

**Gensler**  
2020 K Street, Northwest  
Suite 200  
Washington DC 20006  
Telephone 202.721.5200  
Facsimile 202.872.8587

Issue	Date & Issue Description	By	Check
01	07/11/08		
02	09/22/08		
03	12/03/08		
04	01/23/09		
05	10/26/09		

**GENERAL NOTES**

- A. FOR LIGHTING TYPES, DETAILS AND INFORMATION REFER TO PROJECT MANUAL.
- B. FOR DIFFUSER INFORMATION AND QUANTITY, REFER TO PROJECT MANUAL.
- C. ALL GWB CEILINGS TO BE PAINTED P-01 U.O.N.
- D. SPRINKLER HEADS ARE SHOWN FOR DESIGN INTENT ONLY. REFER TO FIRE PROTECTION DRAWINGS FOR ADDITIONAL INFORMATION.
- E. ALL LIGHTING AND EMERGENCY LIGHTING CONDUIT IS TO BE HELD TIGHT TO UNDERSIDE OF GL-4.
- F. CABBOT WOOD STAIN AT GLULAM P-03 U.O.N.
- G. EXPOSED STRUCTURAL STEEL AND GLULAM SUPPORTS TO BE P-02 U.O.N.

Seal/Signature

Project Name  
PWM Terminal Enhancement

Project Number  
09 6395 000


Description  
REFLECTED CEILING PLAN - LEVEL 5 - ZONE 6

Scale  
As indicated

**A04.05.06**

© 2009 Gensler

**KEY PLAN**

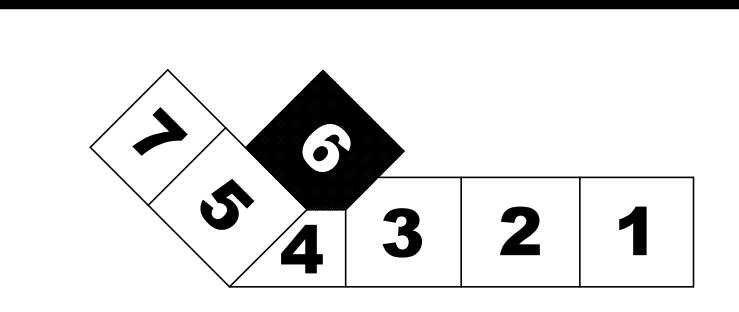

**REFLECTED CEILING PLAN - LEVEL 5 - ZONE 6**  
SCALE: 1/8" = 1'-0"