

**FINISH PLAN - LEVEL 2 - ZONE 3**  
SCALE: 1/8" = 1'-0"

**SHEET NOTES**

- 01 NO PAINT OR BASE AT INTERIOR WALLS
- 02 EXISTING FLOOR FINISH TO REMAIN. REPLACE DAMAGED TILES AS REQUIRED TO MEET NEW CONSTRUCTION
- 03 EXPANSION JOINT
- 04 SOFF CUT CONTROL JOINT, TYP. REFER TO 8/A12.76
- 05 FLOOR FINISH BY TENANT
- 06 ALL EXISTING TO REMAIN. ROOM TO BE USED BY OWNER FOR BHS STORAGE AND MAINTENANCE.
- 07 REFER TO ELEVATION FOR FINISHES
- 08 PATCH, REPAIR AND MATCH EXISTING FLOORING IN THIS AREA AS REQUIRED
- 09 PAINT AND BASE TO MATCH EXISTING FINISHES IN THIS AREA
- 10 PROVIDE WP-01 CORNER GUARD
- 11 FOR TRANSITION BETWEEN CONCRETE CS-03 AND CONCRETE CS-04 REFER TO DETAIL 7/A12.76
- 12 INTERIOR OF ELEVATOR HOISTWAY TO BE PAINTED P-01

**Portland International Jetport**  
1001 Westbrook Street  
Portland, Maine 04102

**Gensler**  
2020 K Street, Northwest  
Suite 200  
Washington DC 20006  
Telephone 202.721.5200  
Facsimile 202.872.8587


**ROOM FINISH GROUPS**

- 1) MDF/DF/ELEC CLOSETS  
WALLS: P-01  
BASE: WB-04  
FLOORS: RT-01
- 2) BOH SUPPORT  
WALLS: P-06  
BASE: WB-04  
FLOORS: RT-02
- 3) MECH/ELEC RM  
WALLS: P-01  
BASE: WB-03  
FLOORS: CS-01
- 4) SERV. CORR  
WALLS: P-06/ WP-01  
BASE: WB-04  
FLOORS: CS-01
- 5) STORAGE SPACES  
WALLS: P-06  
BASE: WB-04  
FLOORS: CS-01
- 6) VESTIBULE/SERV. CORR  
WALLS: P-06/ WP-01 (2'-10" HIGH A.F.F.)  
BASE: WB-04  
FLOORS: RT-02
- 7) EGRESS STAIRS  
WALLS: P-06  
FLOORS: CS-01  
RAILINGS: P-05
- 8) SECURITY OPS  
WALLS: P-01  
BASE: WB-02  
FLOORS: CP-01

**GENERAL NOTES**

- A ALL WALL FINISHES TO BE PAINTED IN P-01 U.O.N.
- B ALL FLOOR FINISHES TO BE CS-01 U.O.N.
- C FOR TRANSITIONS DETAILS REFER TO A12.73
- D FOR TRANSITIONS BETWEEN CONCRETE AND RESILIENT TILE REFER TO DETAIL 4/A12.76
- E FOR TRANSITIONS BETWEEN CARPET AND CONCRETE REFER TO DETAIL 3/A12.76
- F FOR TRANSITIONS BETWEEN RESILIENT TILE AND CARPET REFER TO DETAIL 3/A12.76
- G FOR TRANSITION BETWEEN CONCRETE AND CERAMIC TILE REFER TO DETAIL 3/A12.76
- H FOR TRANSITION BETWEEN CONCRETE CS-03 AND CS-04 REFER TO DETAIL 7/A12.76
- I FOR EXTERIOR FINISHES REFER TO EXTERIOR ELEVATIONS FOR ADDITIONAL INFORMATION.
- J WP-01 WALL PROTECTION TO BE 2'-10" HIGH AFF. U.O.N.

**KEY PLAN**

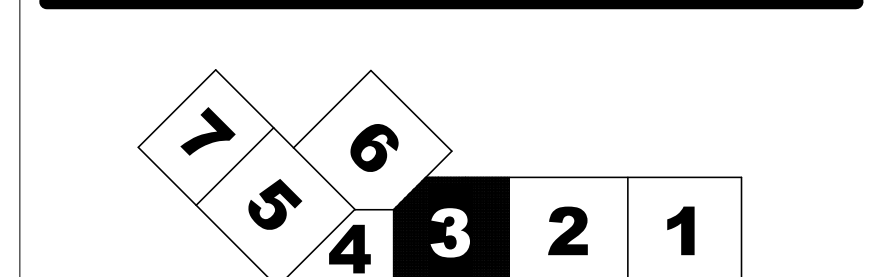

Issue	Date & Issue Description	By	Check
01	08/22/09		
02	DESIGN DEVELOPMENT		
03	75% CONSTRUCTION DOCUMENTS		
04	95% CONSTRUCTION DOCUMENTS		
04	10/28/09		
	ISSUED FOR PERMIT		

Seal/Signature

**Project Name**  
PWM Terminal Enhancement

**Project Number**  
09.6395.000

**Description**  
FINISH PLAN - LEVEL 2 - ZONE 3

**Scale**  
As indicated

**A05.02.03**

© 2009 Gensler