


SHEET NOTES

Portland International Jetport

1001 Westbrook Street
Portland, Maine 04102

Gensler
2020 K Street, Northwest
Suite 200
Washington DC 20006
Telephone 202.721.5200
Facsimile 202.872.8587

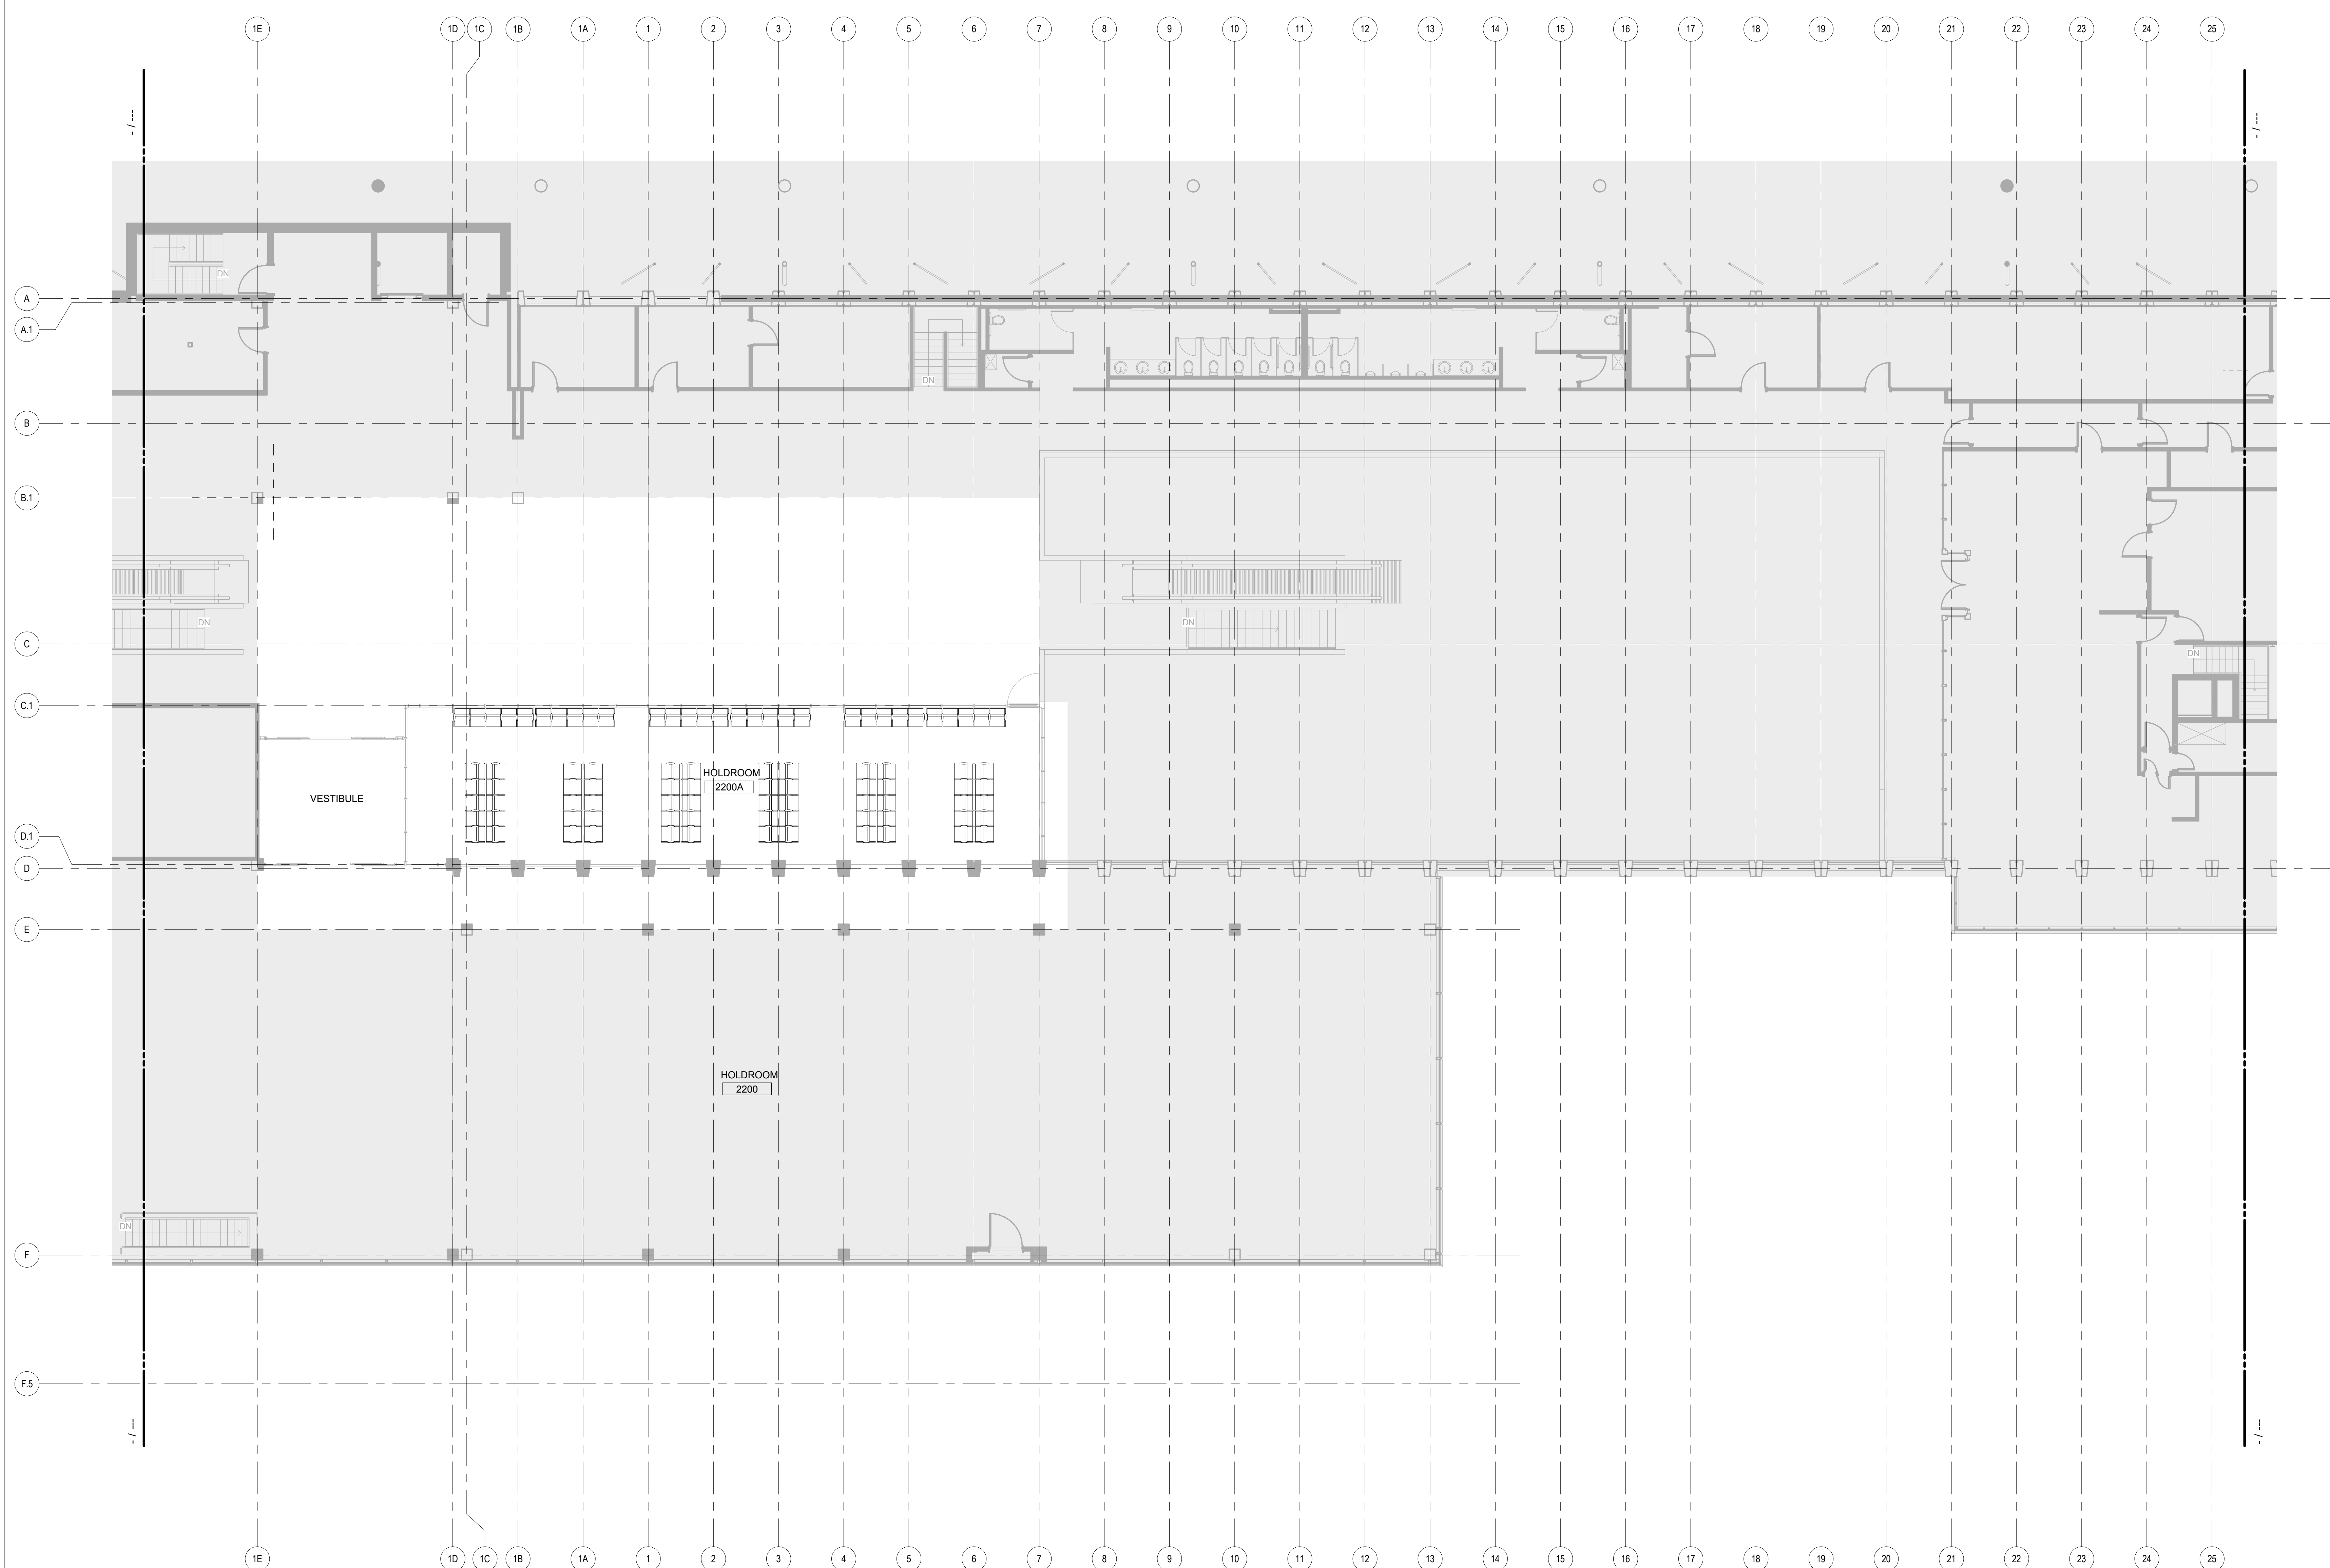

FURNITURE PLAN - LEVEL 3 - ZONE 2


SCALE: 1/8" = 1'-0"

A01.DS1

GENERAL NOTES

A FURNITURE SHOWN FOR REFERENCE ONLY.
AUTHORITY TO PURCHASE UNDER A SEPARATE CONTRACT.

KEY PLAN

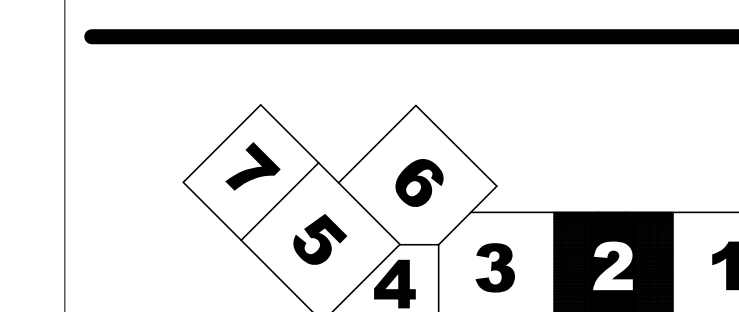

Issue	Date & Issue Description	By	Check
01	08/22/08		
02	12/03/08		
03	01/23/09		
04	10/28/09		

Seal/Signature

FOR REFERENCE ONLY

Project Name
PWM Terminal Enhancement

Project Number
09.6395.000

Description
FURNITURE PLAN - LEVEL 3 - ZONE 2

Scale
As indicated

A06.03.02

© 2009 Gensler