

Portland International Jetport

1001 Westbrook Street
Portland, Maine 04102

Gensler
2020 K Street, Northwest
Suite 200
Washington DC 20006
Telephone 202.721.5200
Facsimile 202.872.8587

SHEET NOTES

ALL ROADWAY SIGNS TO MATCH DESIGN, DIMENSIONS AND DETAILS OF EXISTING ROADWAY SIGNS.


REFER TO OWNER FURNISHED DESIGN INTENT DRAWINGS:

- DESIGN:CLARK SHEET SG-1.02, SIGN TYPE A.2, DATED 03.12.01.
- DESIGN:CLARK SHEET SG-1.03, SIGN TYPE B, DATED 04.16.01.
- DESIGN:CLARK SHEET SG-3.02, GRAPHIC LAYOUT SIGN TYPE A.2, DATED 07.01.01.
- DESIGN:CLARK SHEET SG-3.03a, GRAPHIC LAYOUT SIGN TYPE B AND D, DATED 07.01.01.
- DESIGN:CLARK SHEET SG-3.03b, GRAPHIC LAYOUT SIGN TYPE C AND B, DATED 07.01.01.

REFER TO OWNER FURNISHED SPECIFICATIONS:

- SPECIFICATIONS REGARDING REGISTERED PROFESSIONAL SERVICES
- PHASE 1 - PARKING GARAGE, CONTRACT 3, SIGNAGE AND GRAPHICS, SECTION 10400, DATED 08/15/01.

GENERAL CONTRACTOR TO ENGINEER, MANUFACTURE, AND INSTALL IN COMPLIANCE WITH ALL CURRENT APPLICABLE CODES, STANDARDS, REGULATIONS AND ANY OTHER REQUIREMENTS.

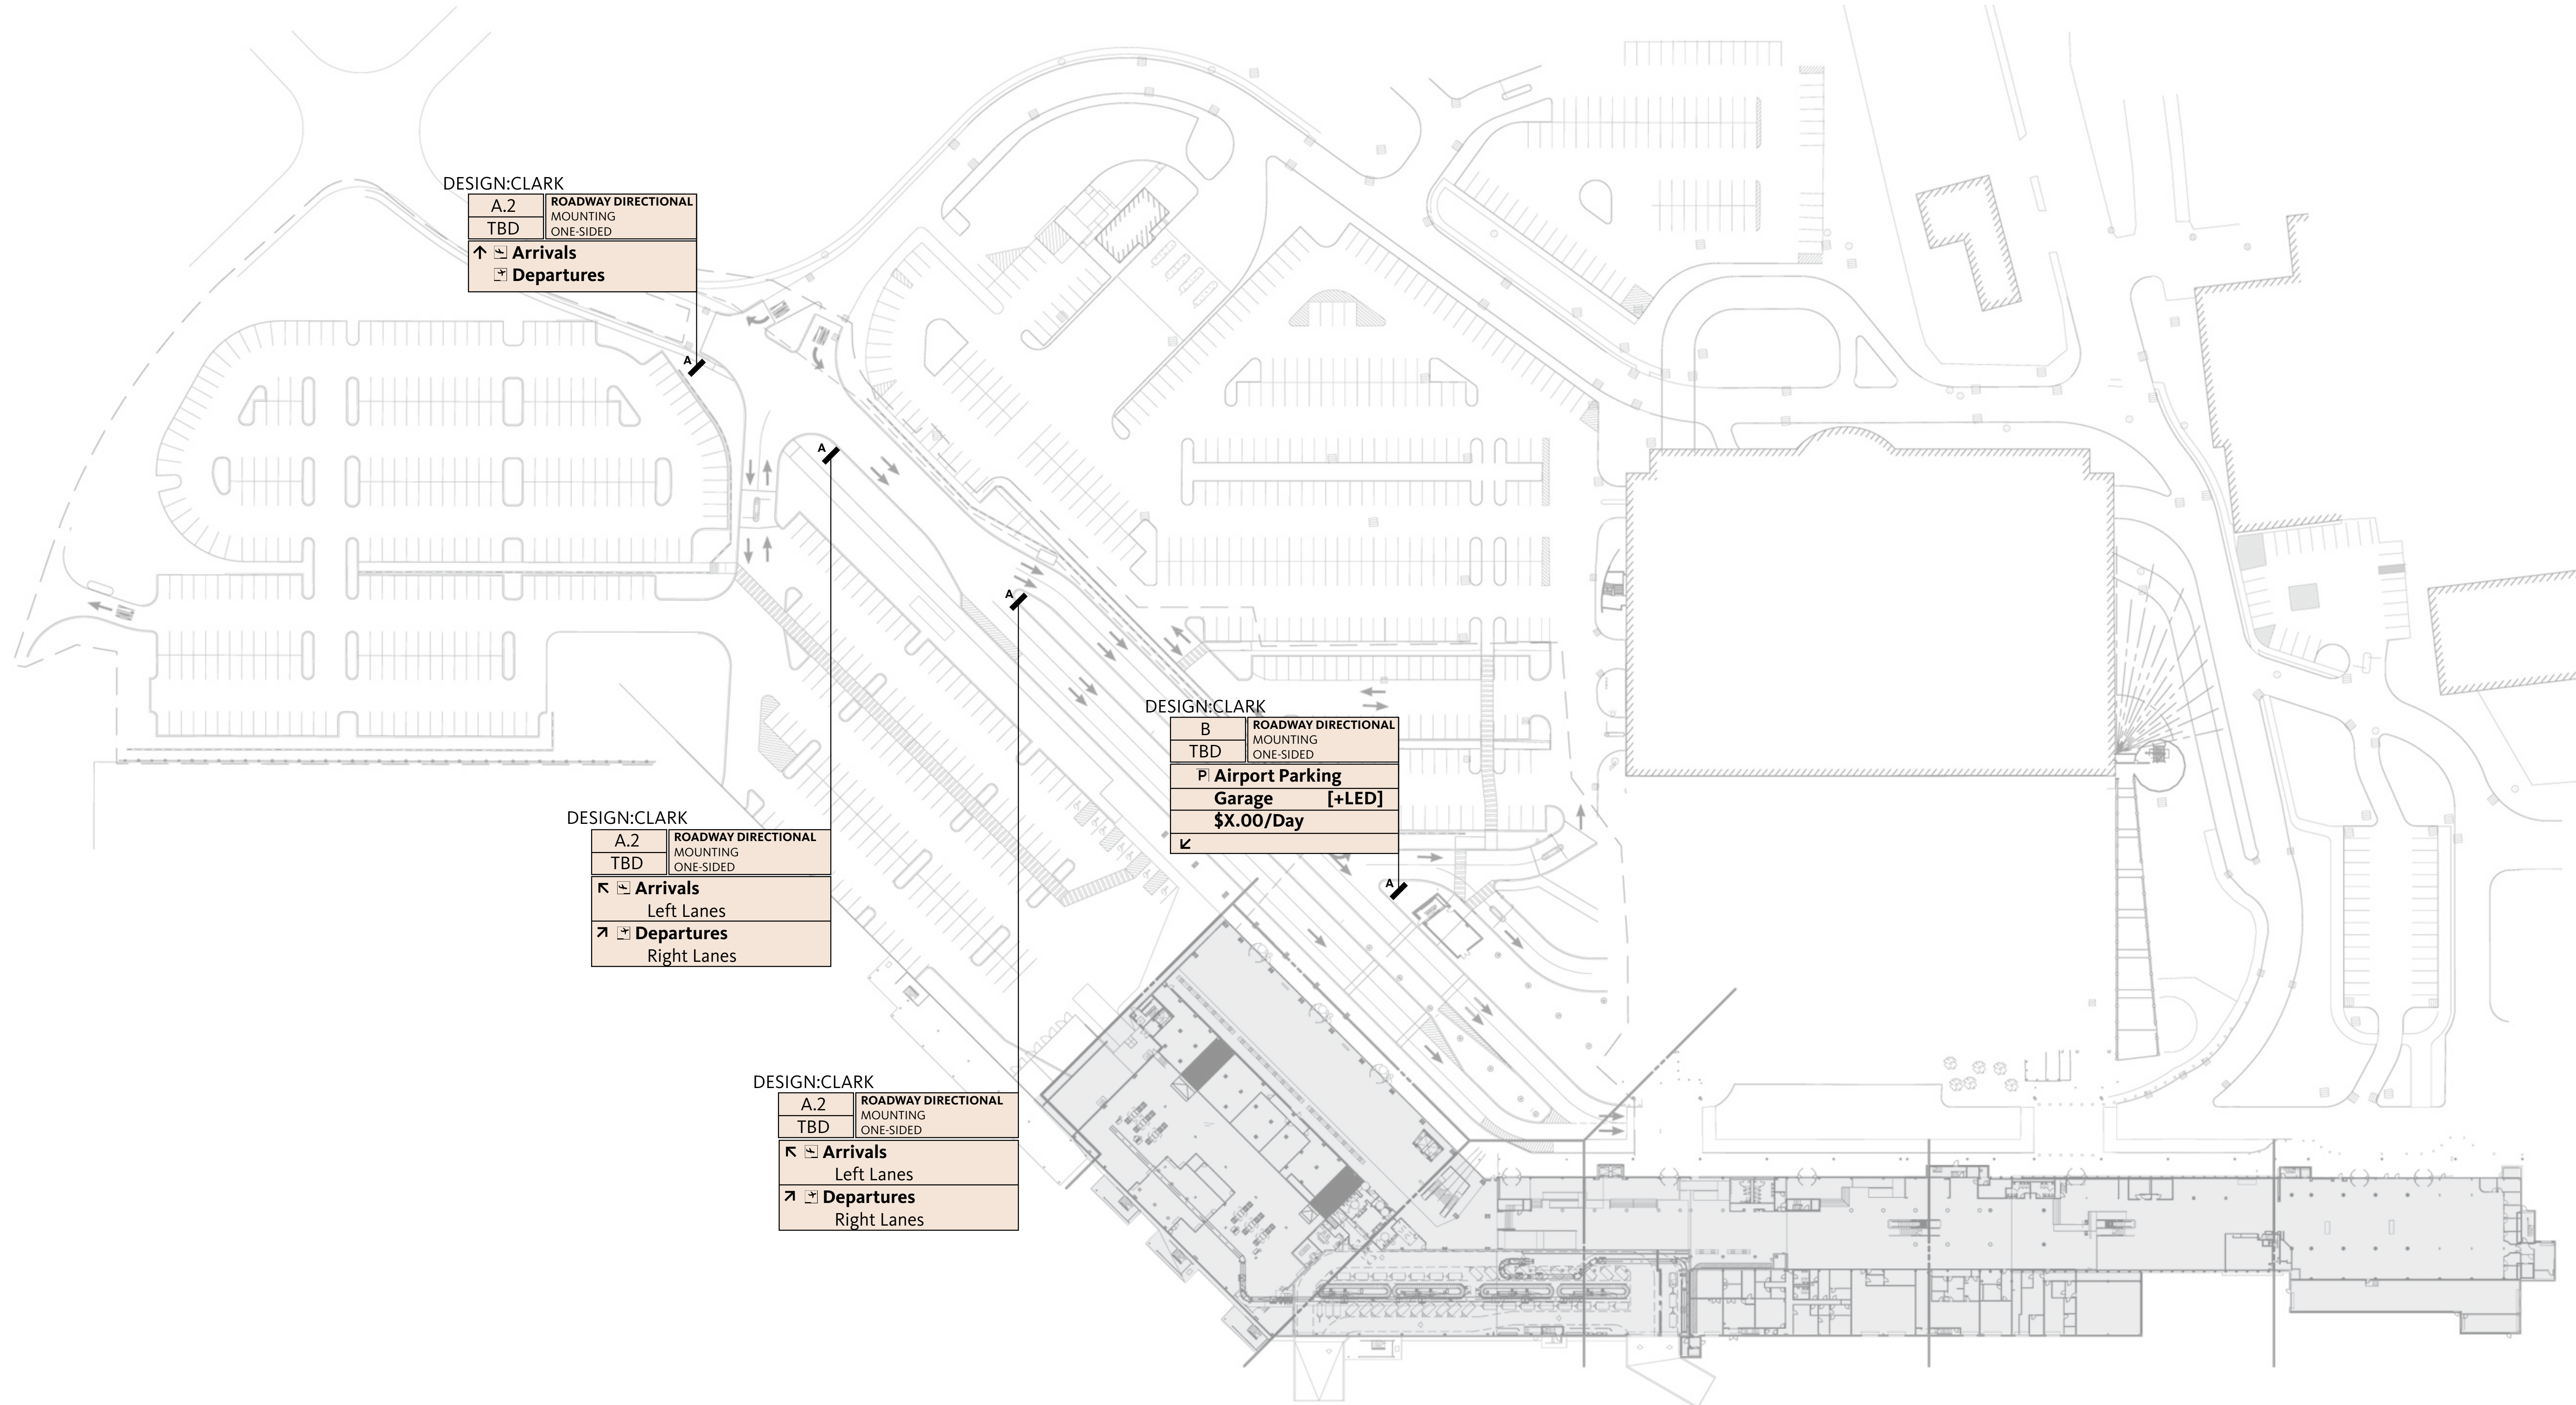

Issue	Date & Issue Description	By	Check
01	10/26/09 ISSUED FOR PERMIT	BR/SH	MJ/TO

Seal/Signature

GENERAL NOTES


Project Name
PWM Terminal Enhancement

Project Number
09-6395-000

Description
SIGNAGE & WAYFINDING: SIGN LOCATION PLAN, SITE

Scale
As Indicated

A07.00.03

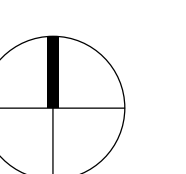

© 2009 Gensler