


WALL TYPE A - SECTION

SCALE: 3/8" = 1'-0"

A09.20

**DIMENSIONS TAKEN FROM TOP OF JOINT

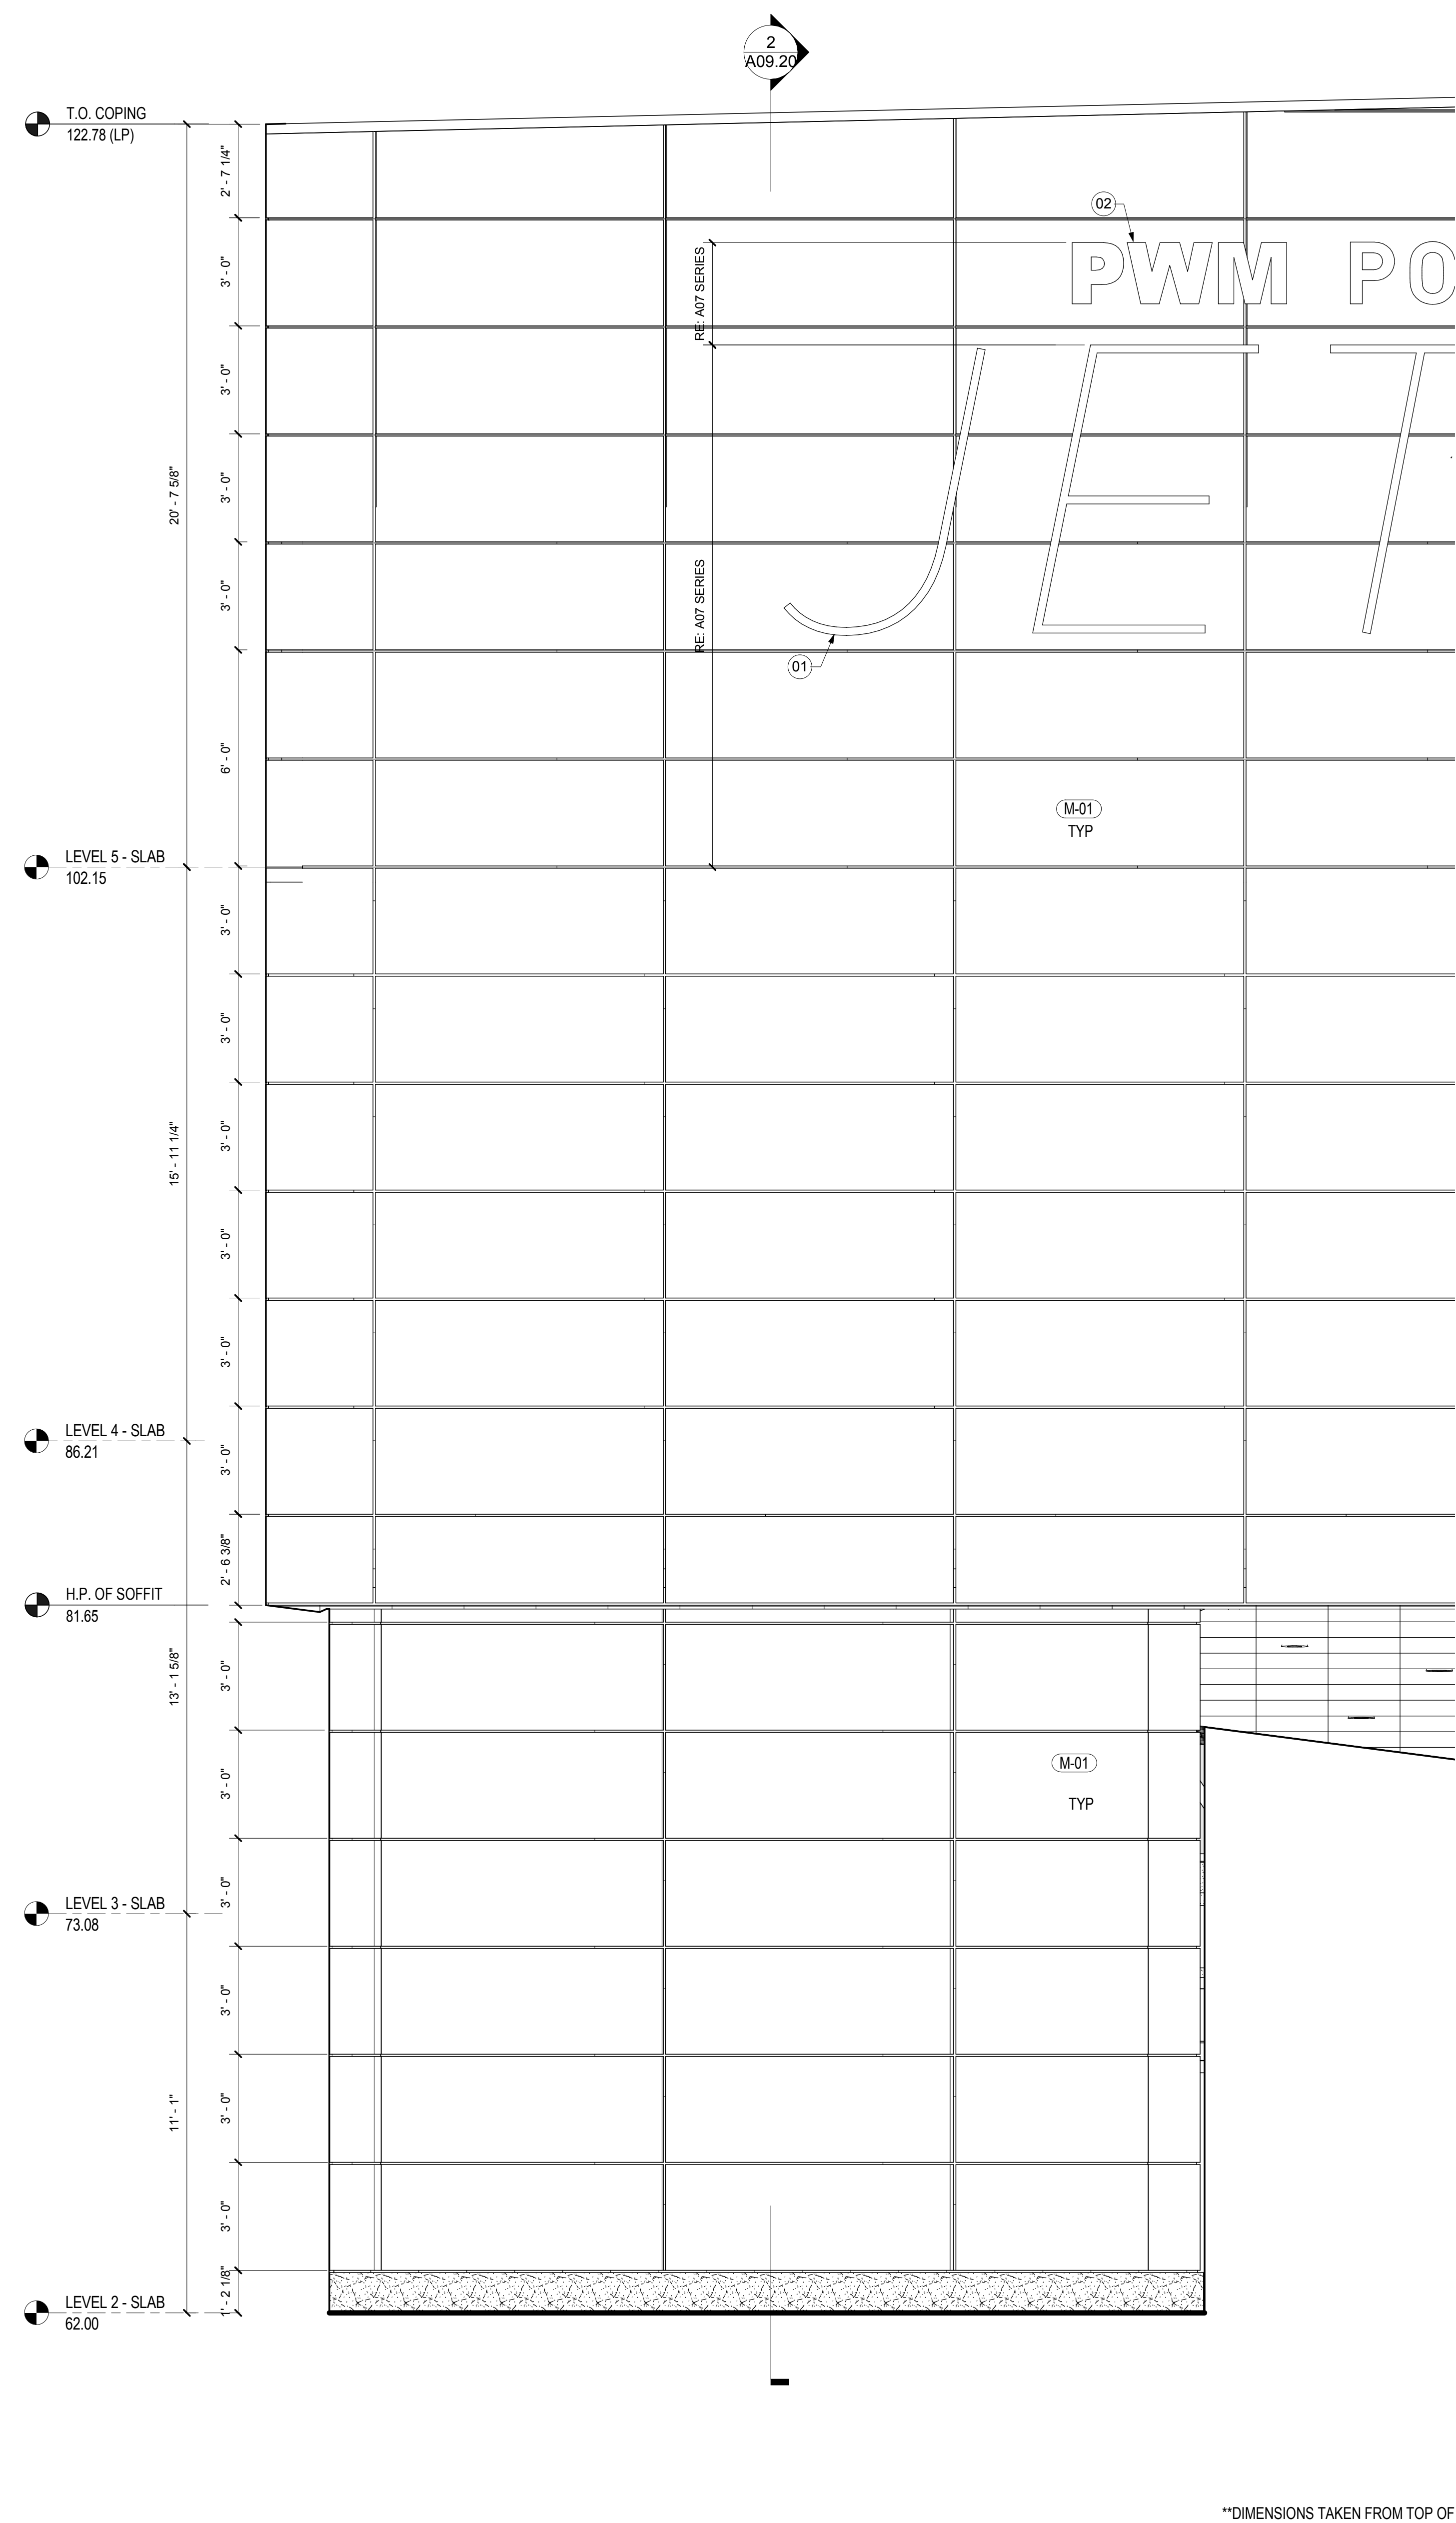

WALL TYPE A.1 - ELEVATION WEST

SCALE: 3/8" = 1'-0"

A09.00

**DIMENSIONS TAKEN FROM TOP OF JOINT

SHEET NOTES

- 01 FACADE BRANDING GRAPHICS. BACK LIT. EXTRUDED PIN MOUNTED LETTERING. RE: A07 SERIES FOR MORE INFORMATION.
- 02 FACADE BRANDING GRAPHICS. INTERNALLY ILLUMINATED. RE: A07 SERIES FOR MORE INFORMATION.
- 03 AREA OF REMOVABLE METAL PANELS FOR ACCESS TO CHILLERS.
- 04 EXPOSED STEEL TO BE GALVANIZED
- 05 LINE OF GYPSUM BOARD LEDGE BELOW

Portland International Jetport

1001 Westbrook Street
Portland, Maine 04102

Gensler

2020 K Street, Northwest
Suite 200
Washington DC 20006
Telephone 202.721.5200
Facsimile 202.872.8587

Issue	Date & Issue Description	By	Check
01	07/11/08		
02	09/22/08		
03	12/03/08		
04	01/23/09		
05	10/26/09		

Seal/Signature



Project Name
PWM Terminal Enhancement

Project Number
09-6395-000

Description
WALL TYPE A

Scale
3/8" = 1'-0"

A09.20

© 2009 Gensler