


WALL TYPE A.3 - ELEVATION

SCALE: 3/8" = 1'-0"

A09.23

3

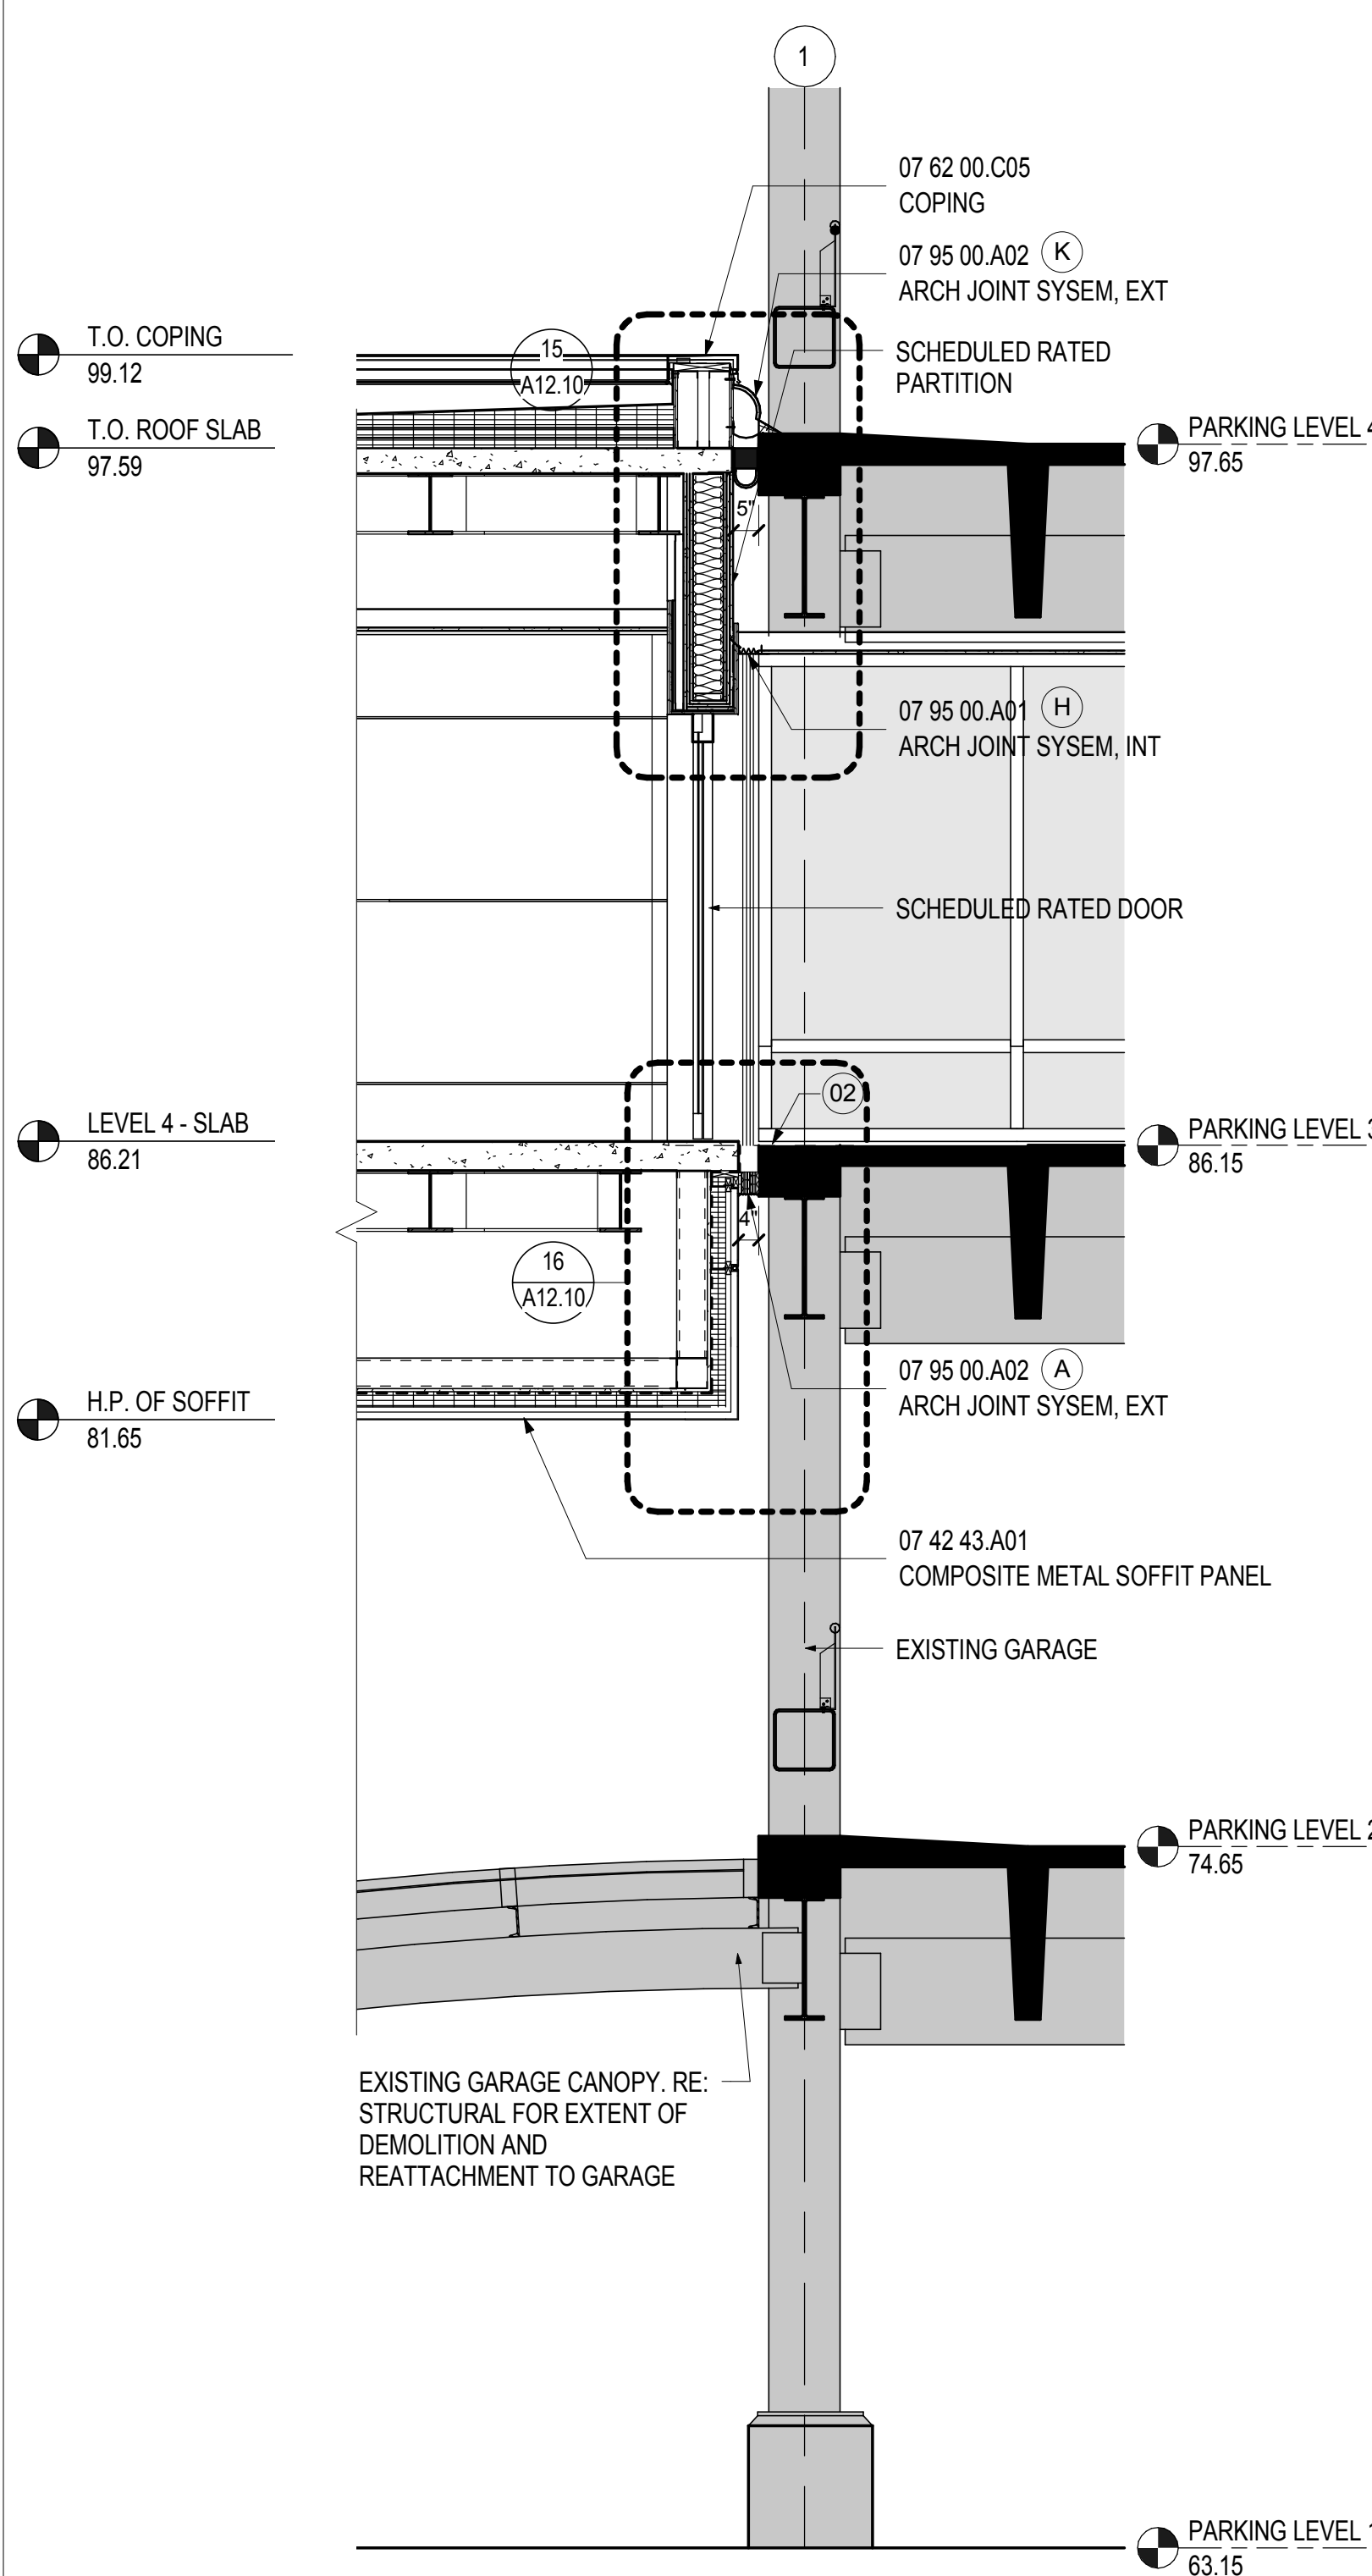


WALL TYPE A.3 - SECTION

SCALE: 3/8" = 1'-0"

A09.23

4

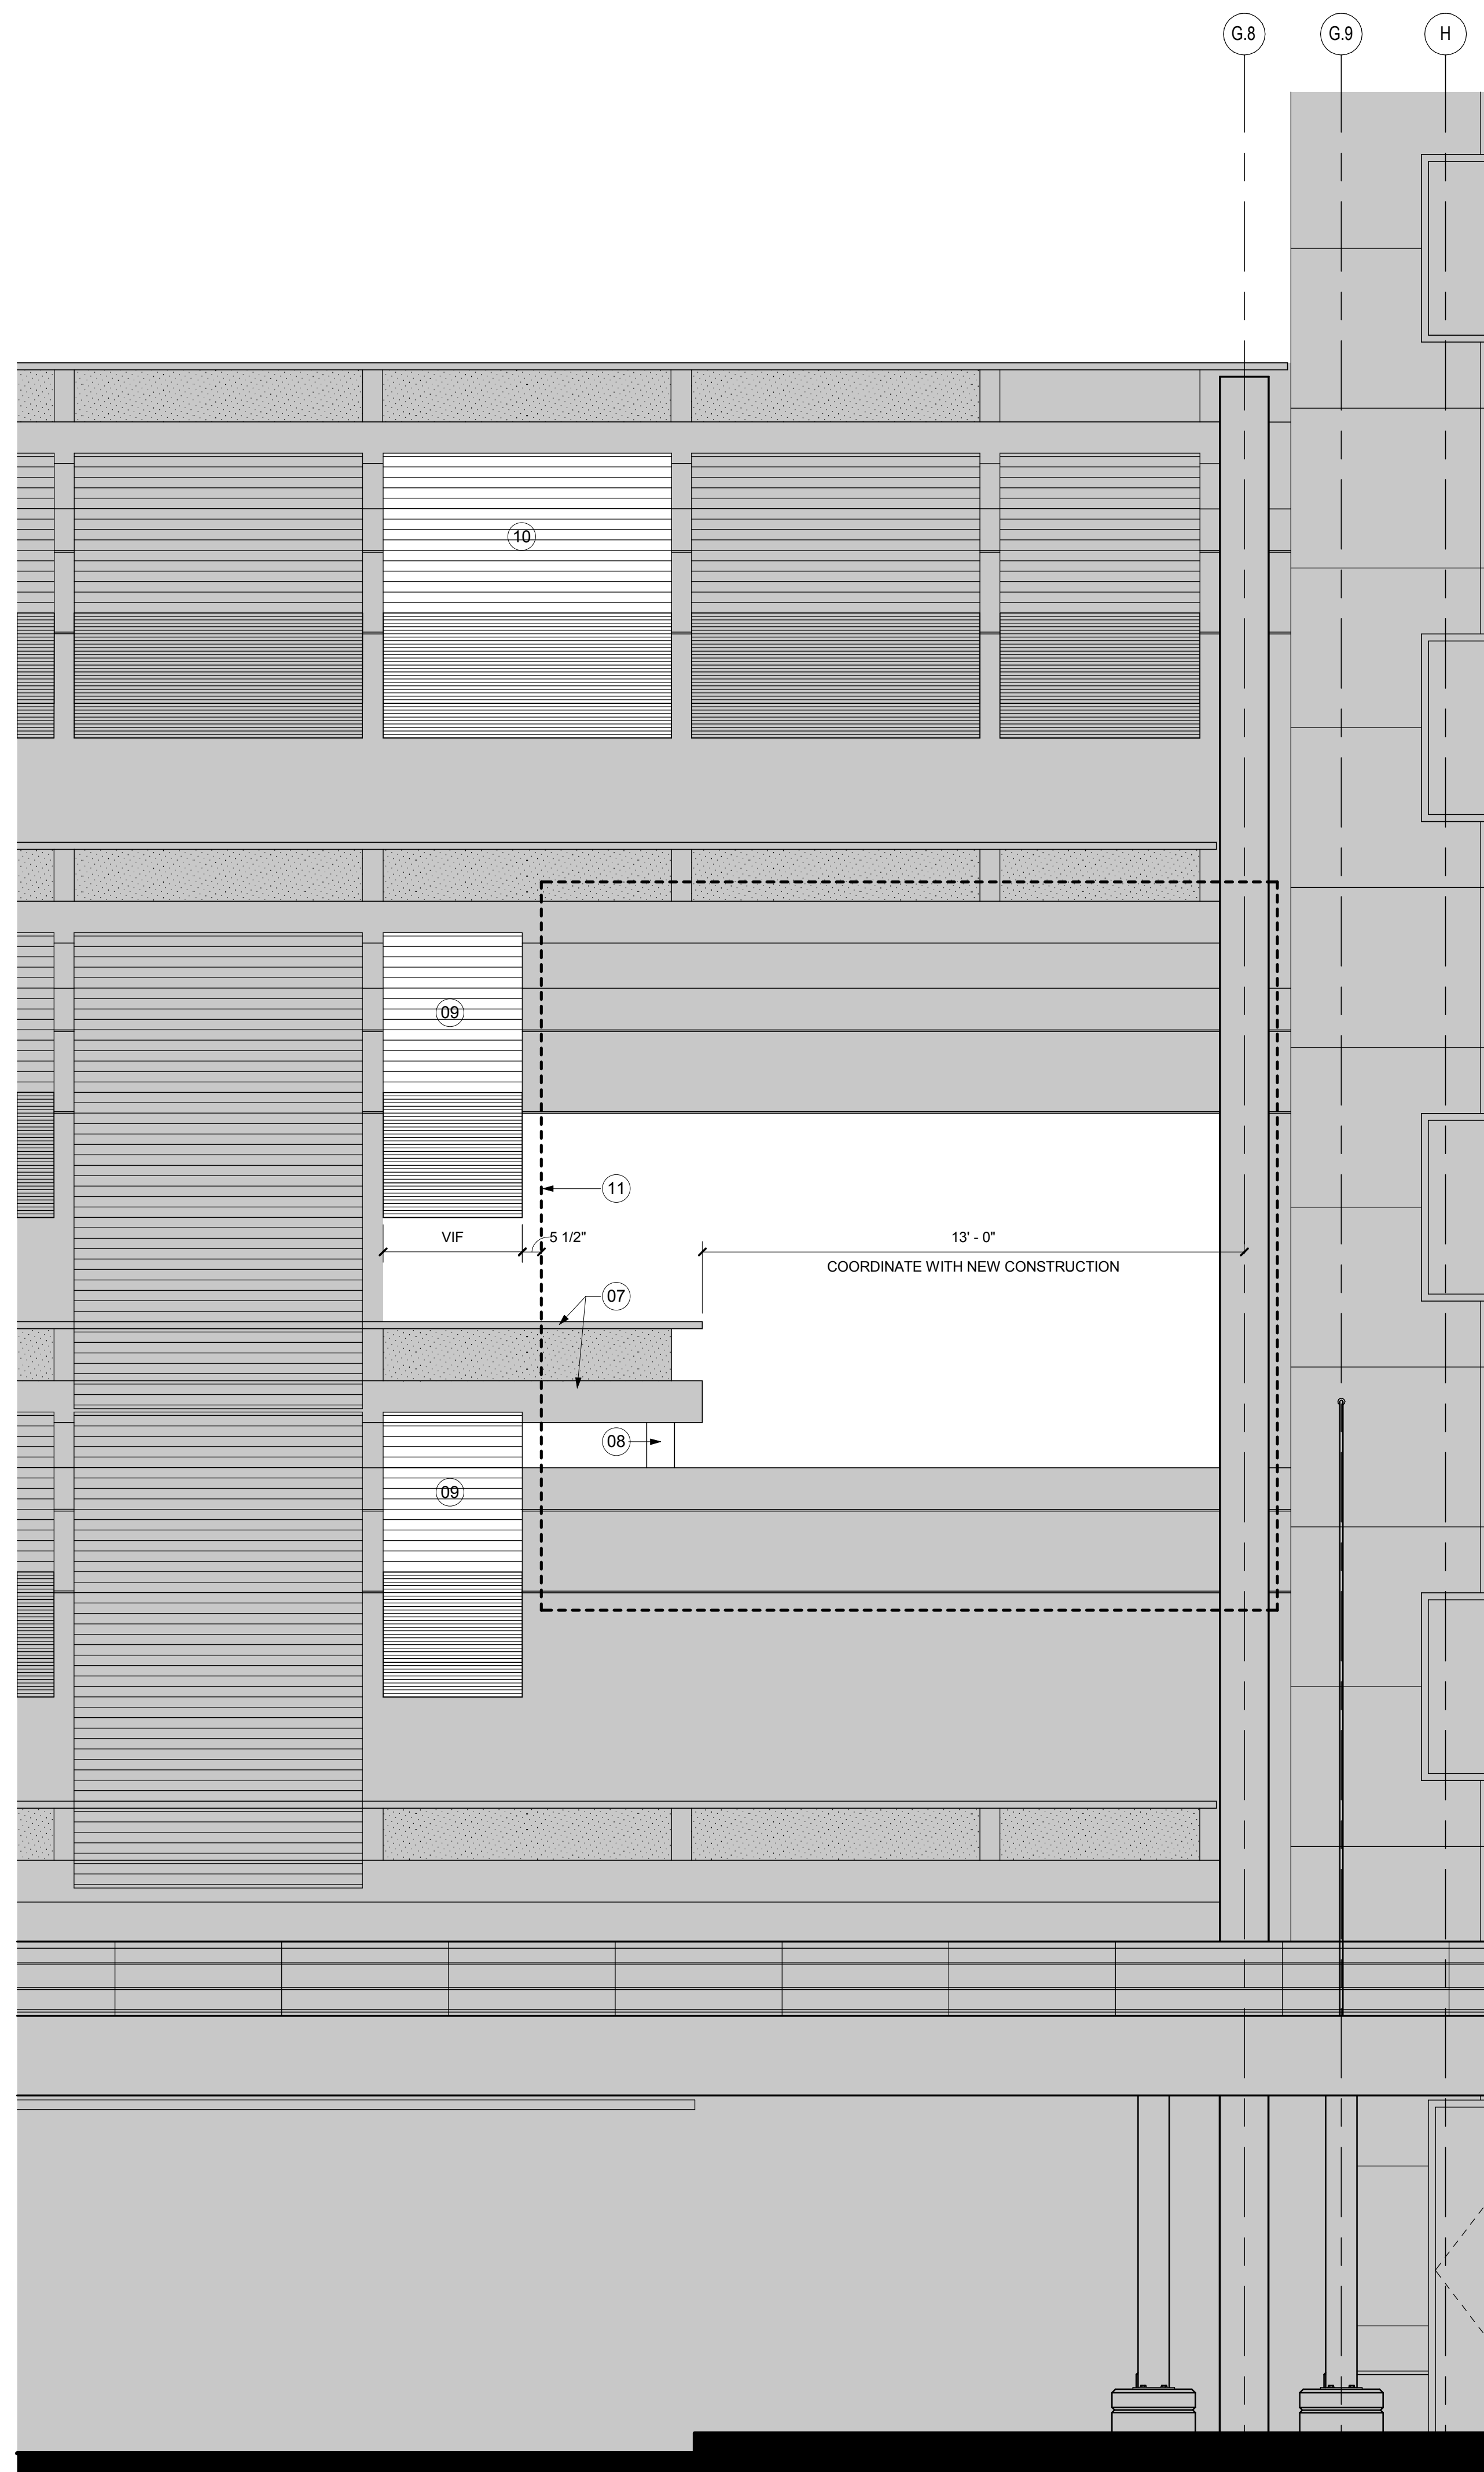


EXISTING GARAGE ELEVATION WITH RENOVATION

SCALE: 3/8" = 1'-0"

A09.23

5

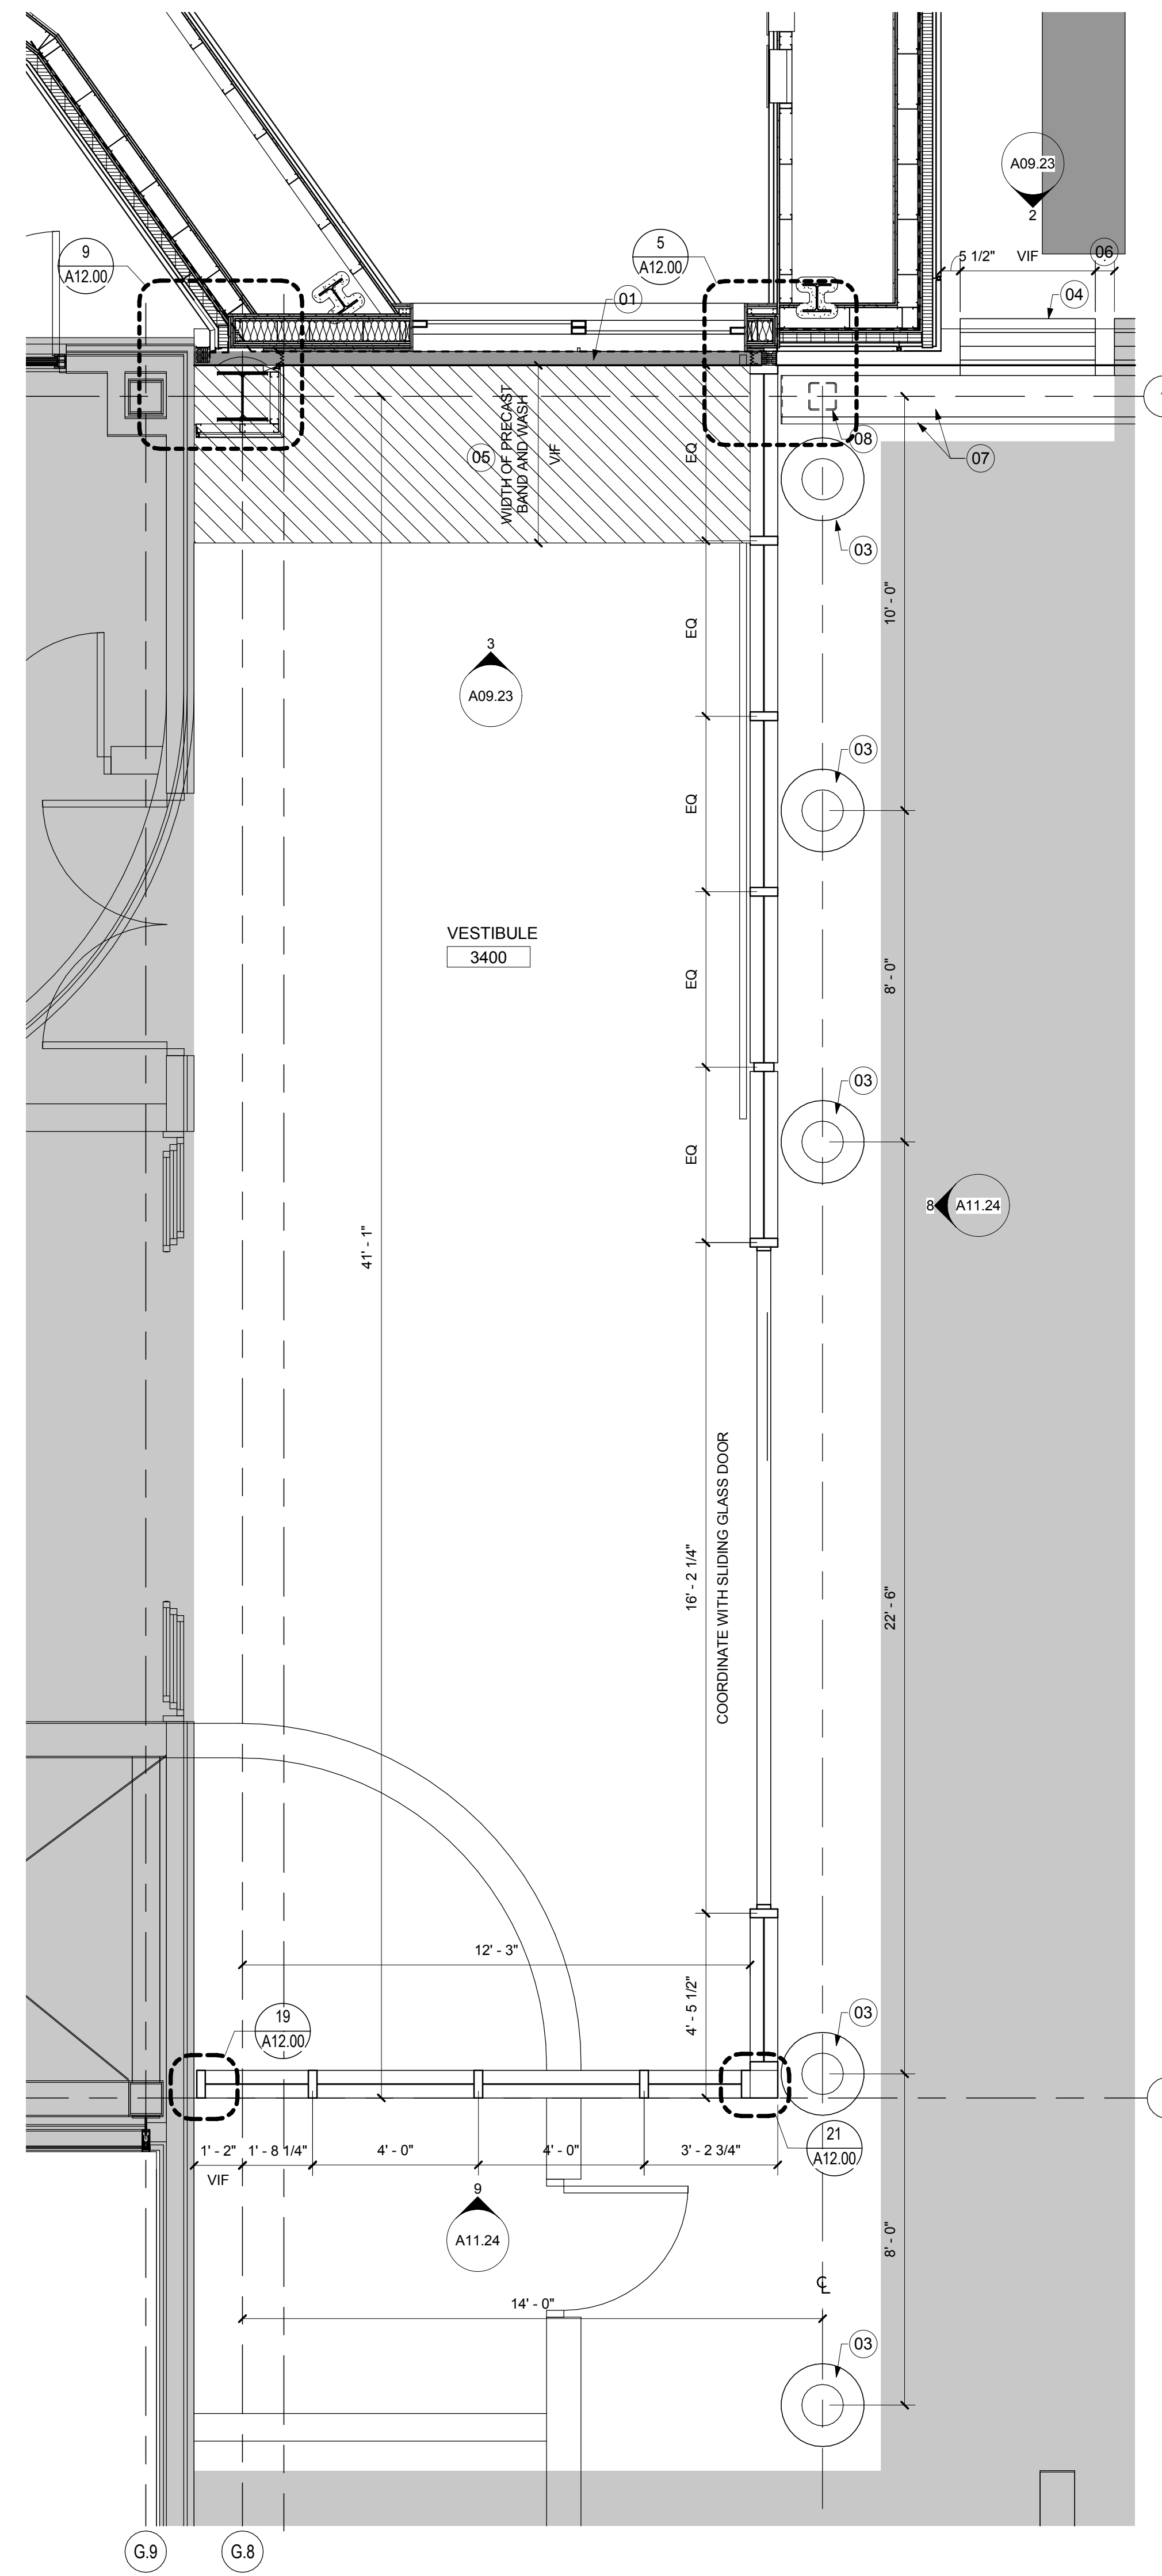

WALL TYPE A.3 - PLAN LEVEL 4

SCALE: 3/8" = 1'-0"

A02.04

1

SHEET NOTES

- 01 4" EXPANSION JOINT
- 02 TOP OF SLAB @ PARKING LEVEL 3 @ EL. 86.15' GC. VIF EXACT LOCATION OF GARAGE AND T.O. GARAGE SLAB.
- 03 EXISTING RELOCATED GRANITE BOLLARD AND PRIVACY SCREEN. NEW WIDTH OF SCREEN TO BE COORDINATED AND ADJUSTED PER NEW CONSTRUCTION. RE: ELEVATION FOR LOCATIONS OF RELOCATED PANELS.
- 05 IN HATCHED AREA, GRIND AND SMOOTH DOWN SLAB TO LEVEL AND MATCH ADJACENT SLAB WHERE WASH AND PRECAST BAND EXISTED.
- 06 GAP BETWEEN METAL GRILL PANELS TO MATCH EXISTING CONDITIONS.
- 07 EXISTING STEEL TUBE AND RAIL CUT SHORT TO ACCOMMODATE NEW VESTIBULE. CAP ENDS OF STEEL TUBE AND HANDRAIL. FINISH TO MATCH.
- 08 NEW STEEL TUBE TO SUPPORT END OF EXISTING CUT STEEL TUBE BUMPER. FINISH TO MATCH STEEL BUMPER. RE: STRUCTURAL FOR MORE INFORMATION.
- 09 EXISTING RELOCATED METAL GRILL PANEL AND PRIVACY SCREEN. NEW WIDTH OF SCREEN TO BE COORDINATED AND ADJUSTED PER NEW CONSTRUCTION.
- 10 EXISTING RELOCATED METAL GRILL PANEL AND PRIVACY SCREEN.
- 11 LINE OF NEW TERMINAL CONNECTOR BUILDING.
- 12 STRUCTURAL STEEL TO BE ENCLOSED WITH METAL PANEL M-01. RE: DETAIL 7/A12.74 FOR ADDITIONAL INFORMATION

Portland International Jetport
 1001 Westbrook Street
 Portland, Maine 04102

Gensler
 2020 K Street, Northwest
 Suite 200
 Washington DC 20006
 Telephone 202.721.5200
 Facsimile 202.872.8587

| Issue | Date & Issue Description | By | Check |
|-------|----------------------------|----|-------|
| 01 | 12/01/08 | | |
| 02 | 75% CONSTRUCTION DOCUMENTS | | |
| 03 | 95% CONSTRUCTION DOCUMENTS | | |
| 04 | ISSUED FOR PERMIT | | |

Seal/Signature

Project Name
 PWM Terminal Enhancement

Project Number
 09-6395-000

Description
 WALL TYPE A.3

Scale
 3/8" = 1'-0"

A09.23

© 2009 Gensler