
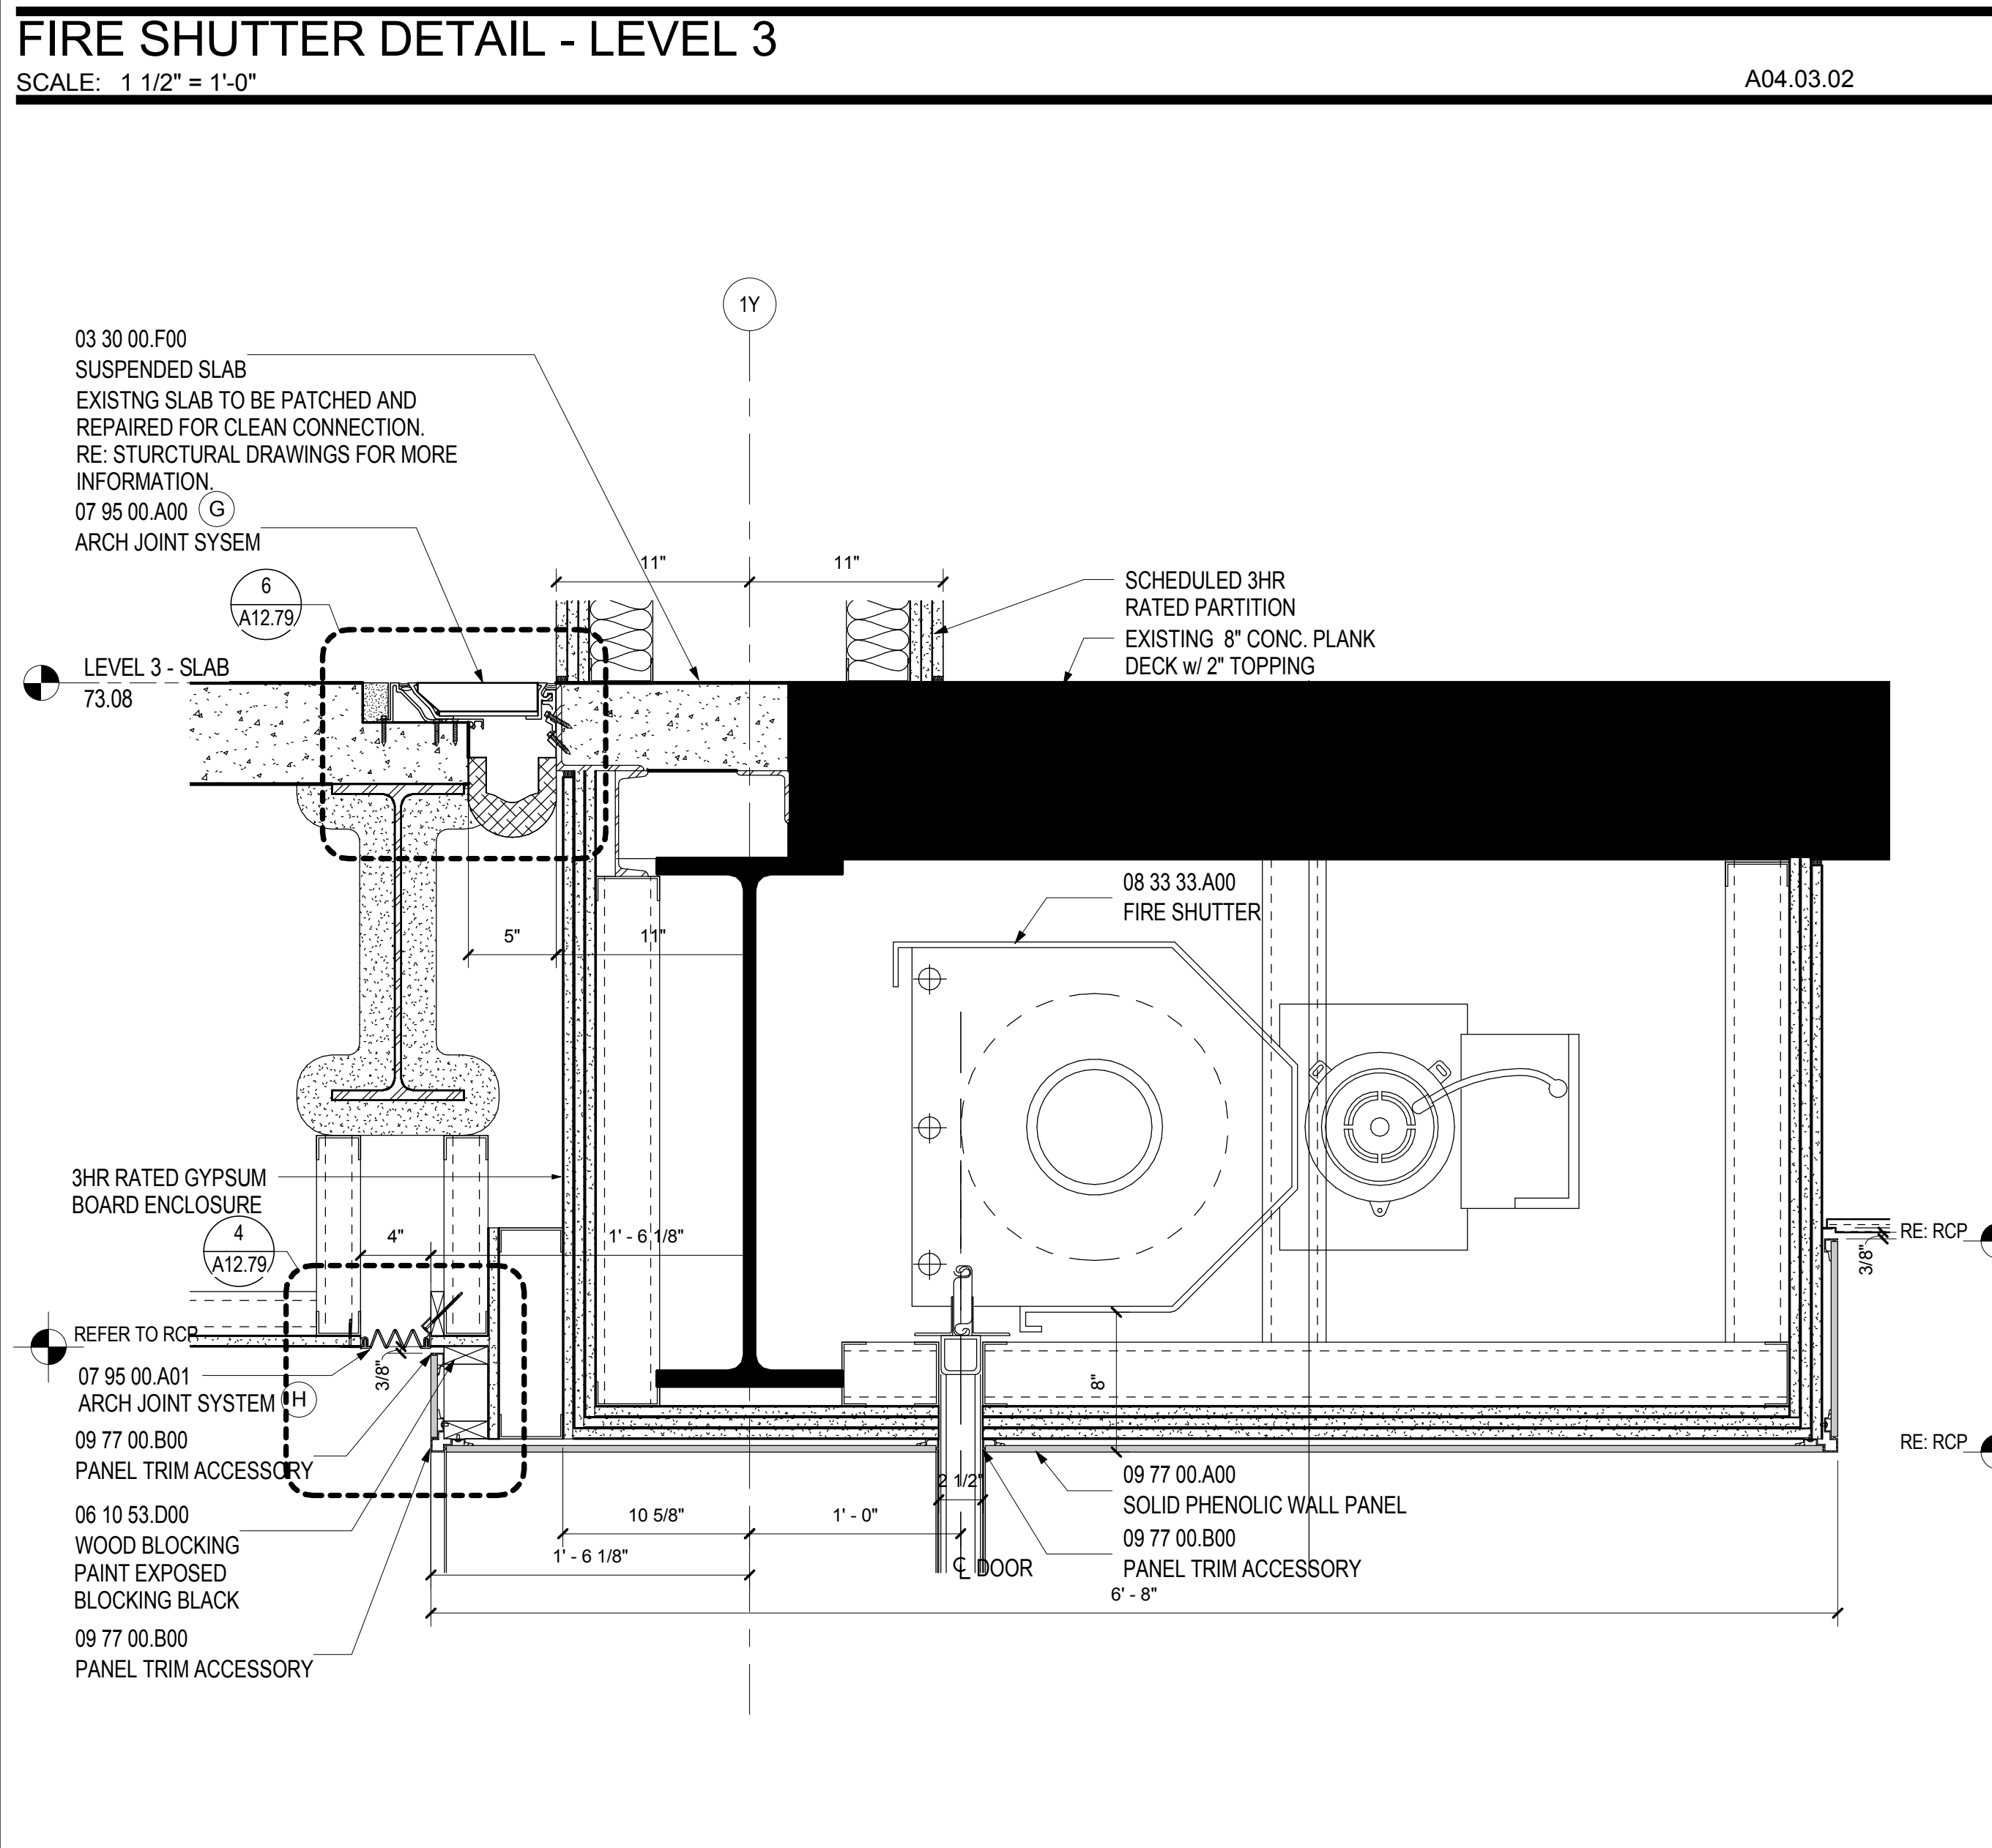
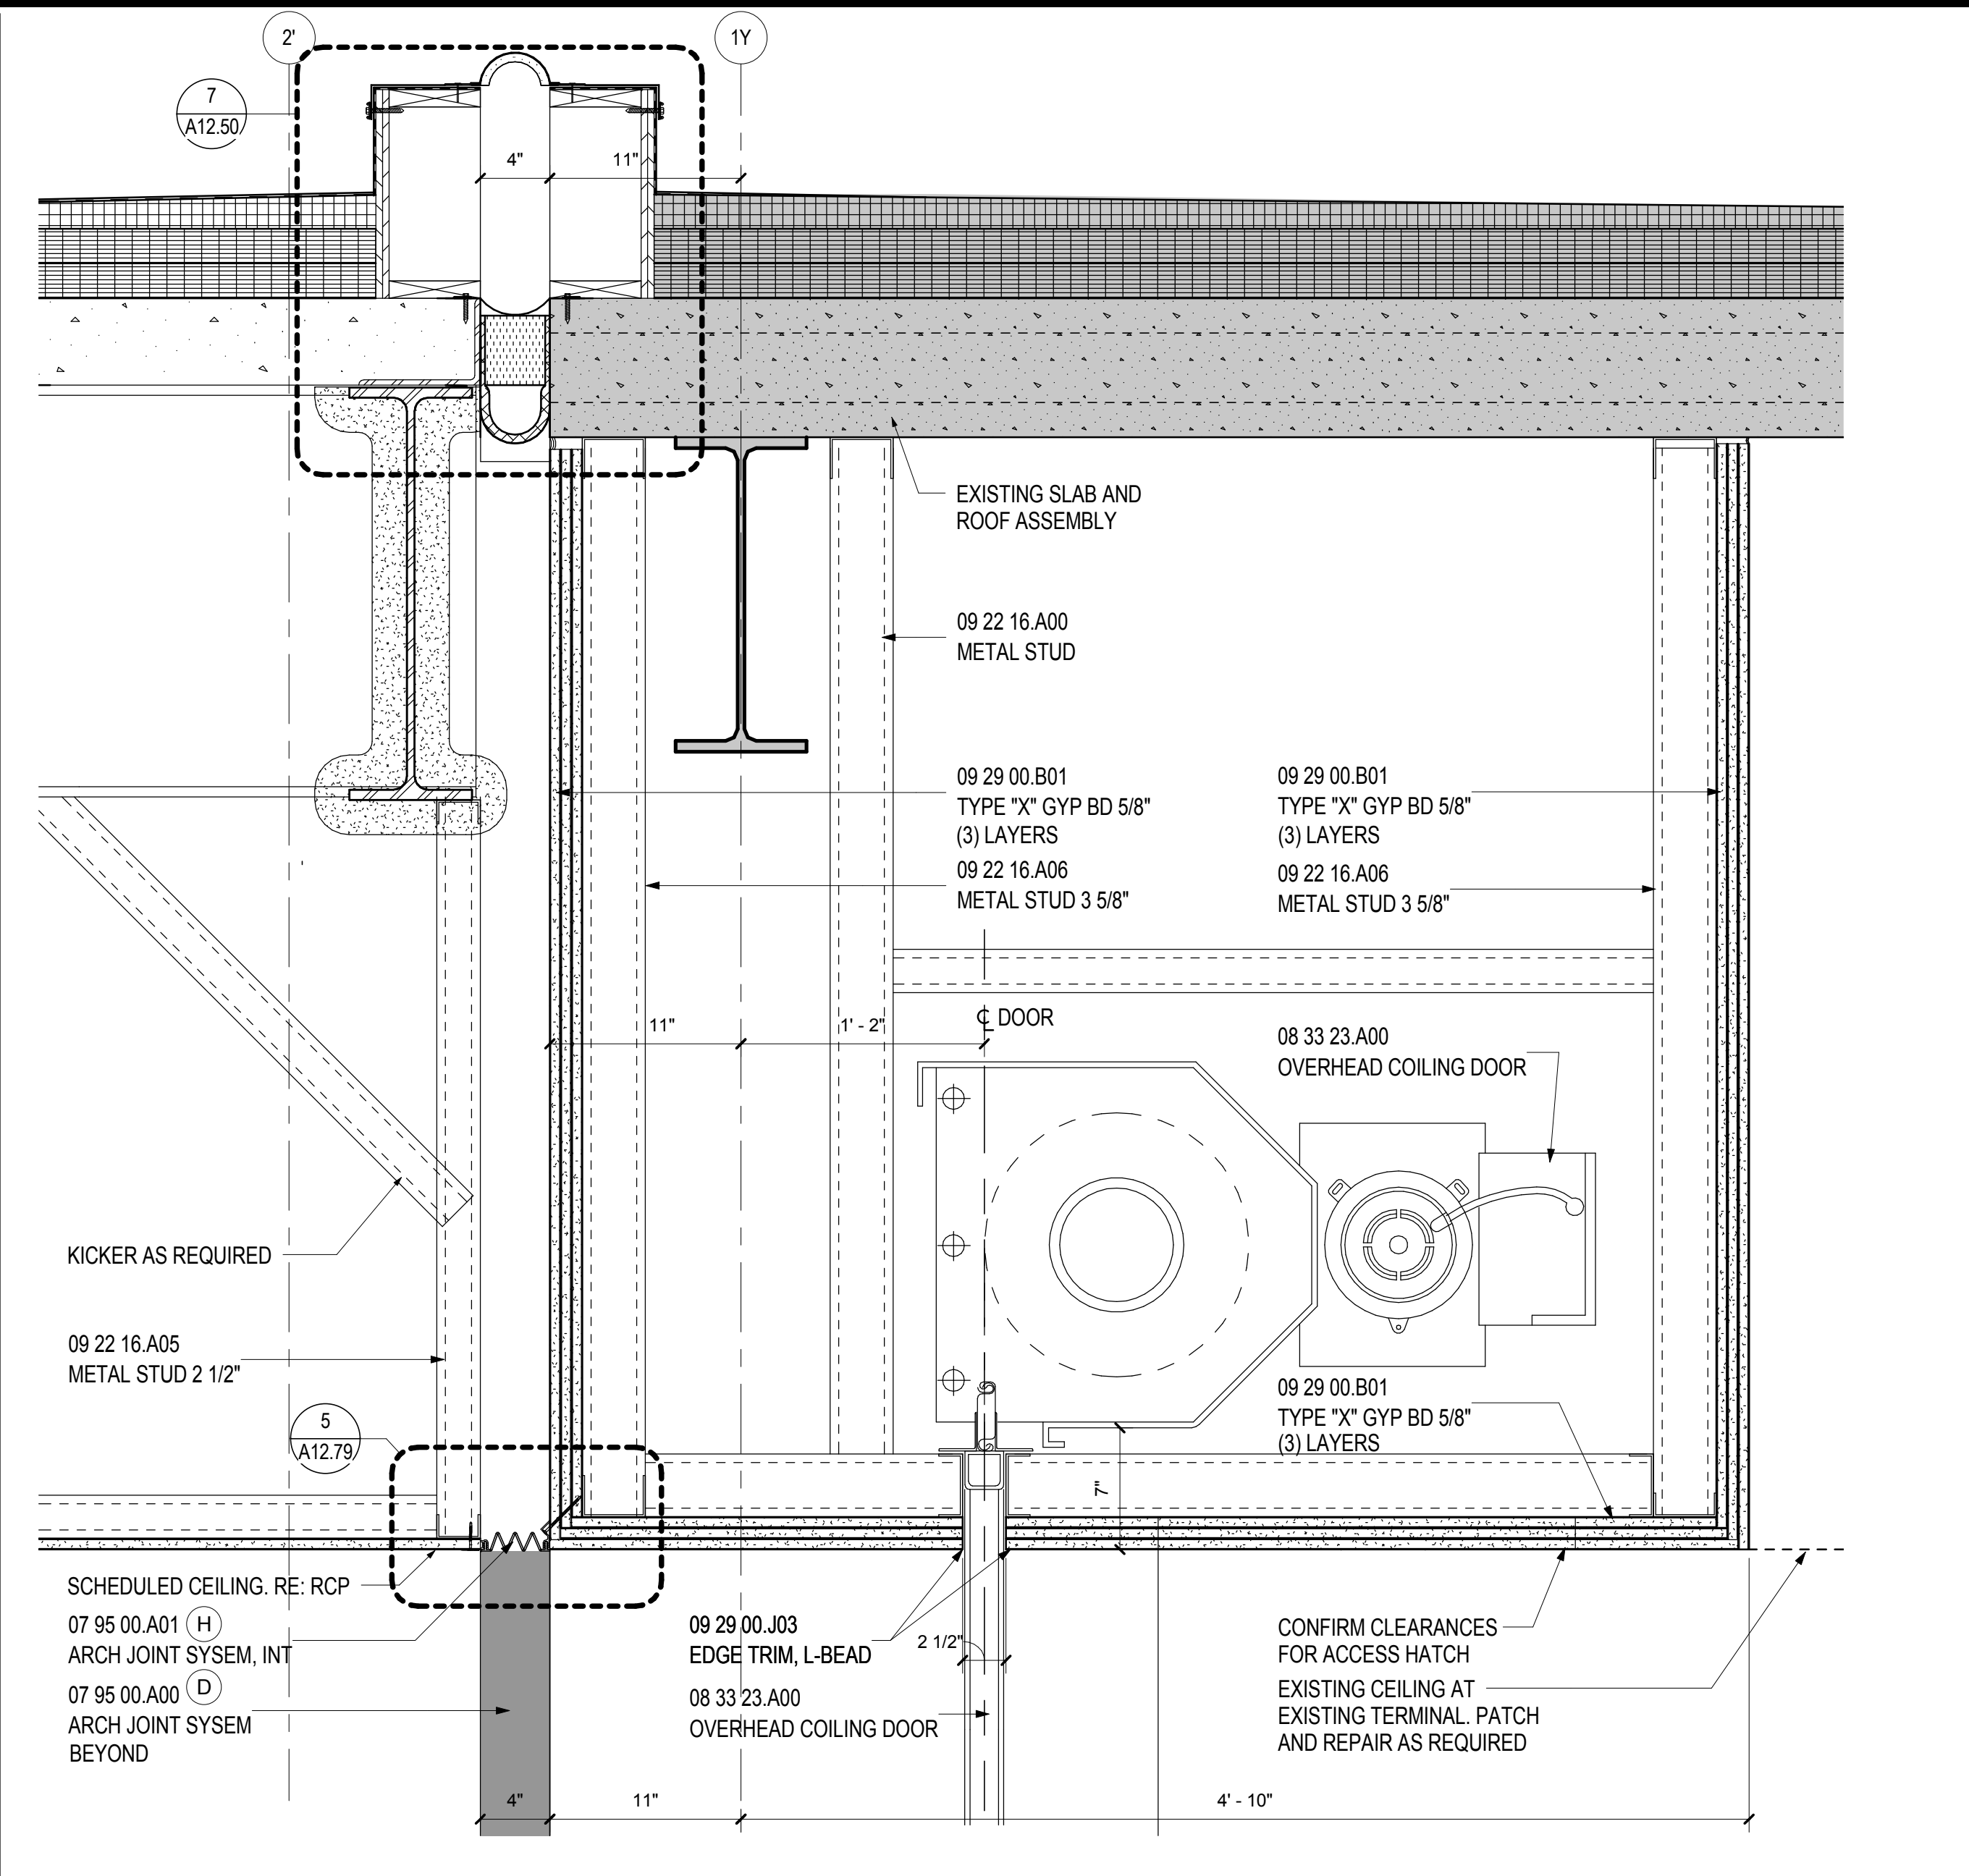
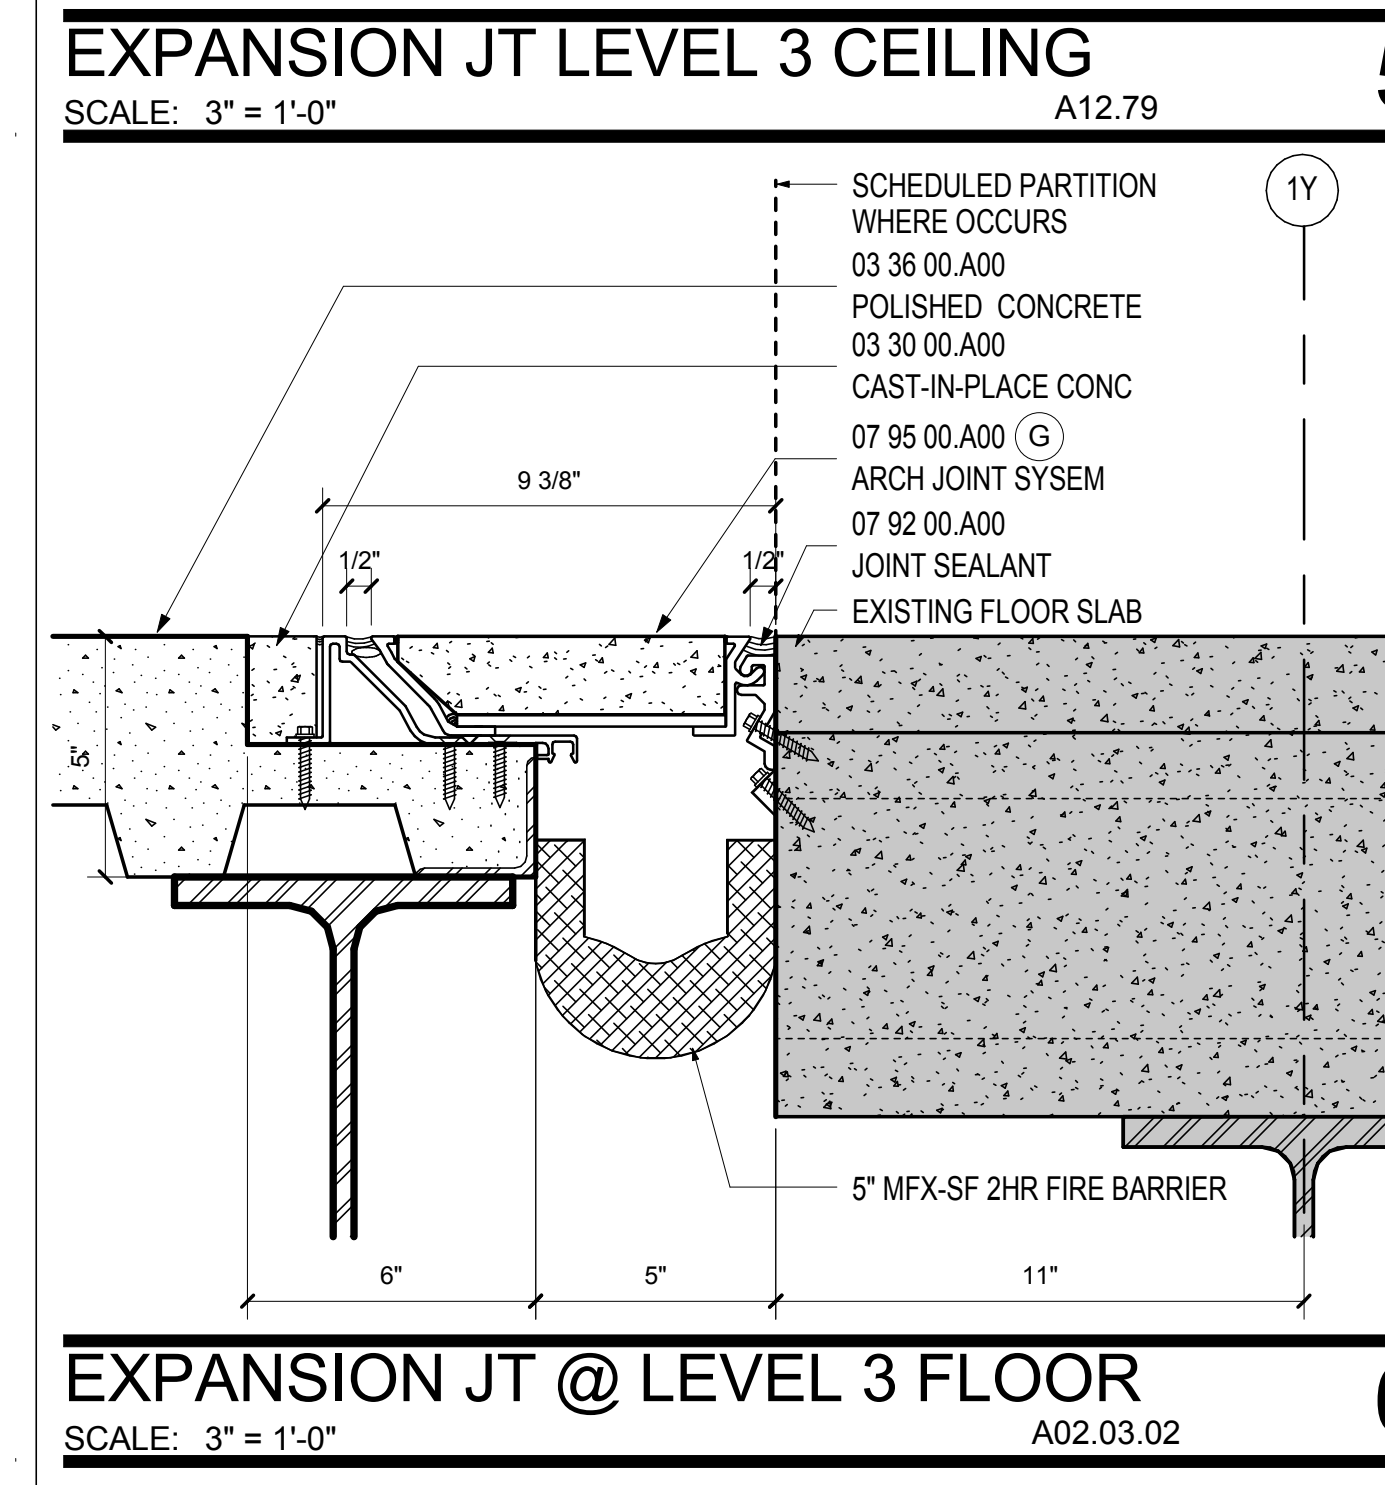
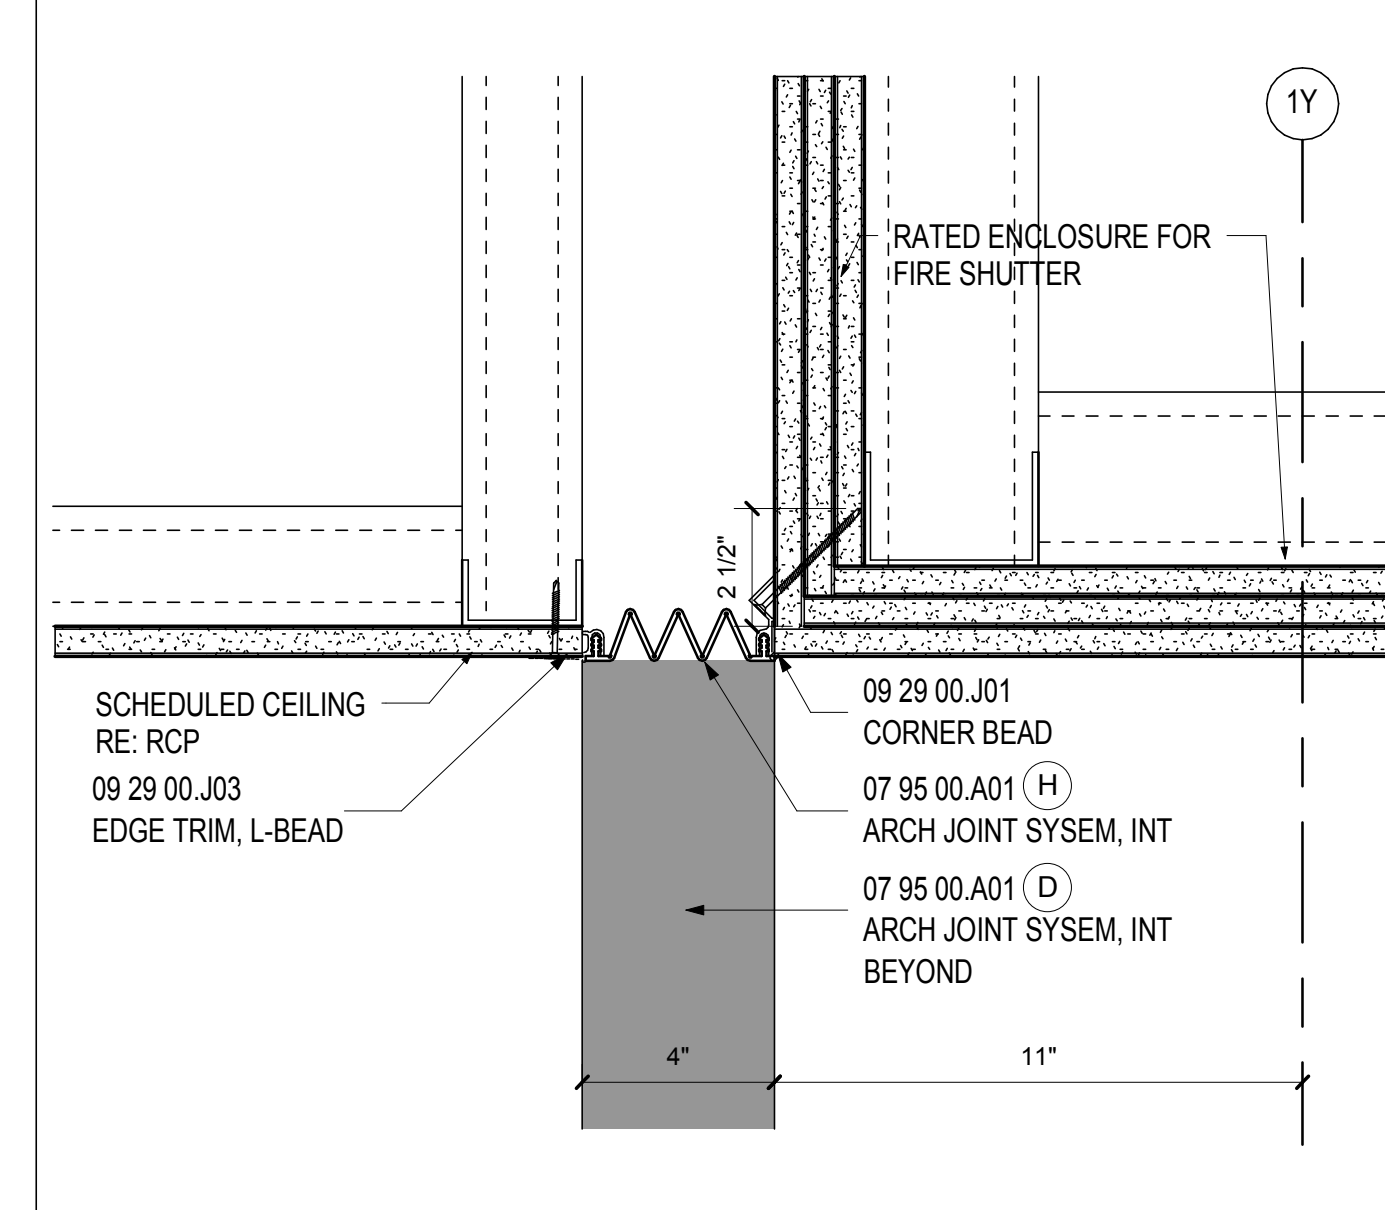


SHEET NOTES

Portland International  
Jetport  
1001 Westbrook Street  
Portland, Maine 04102

**Gensler**  
2020 K Street, Northwest  
Suite 200  
Washington DC 20006  
Telephone 202.721.5200  
Facsimile 202.872.8587

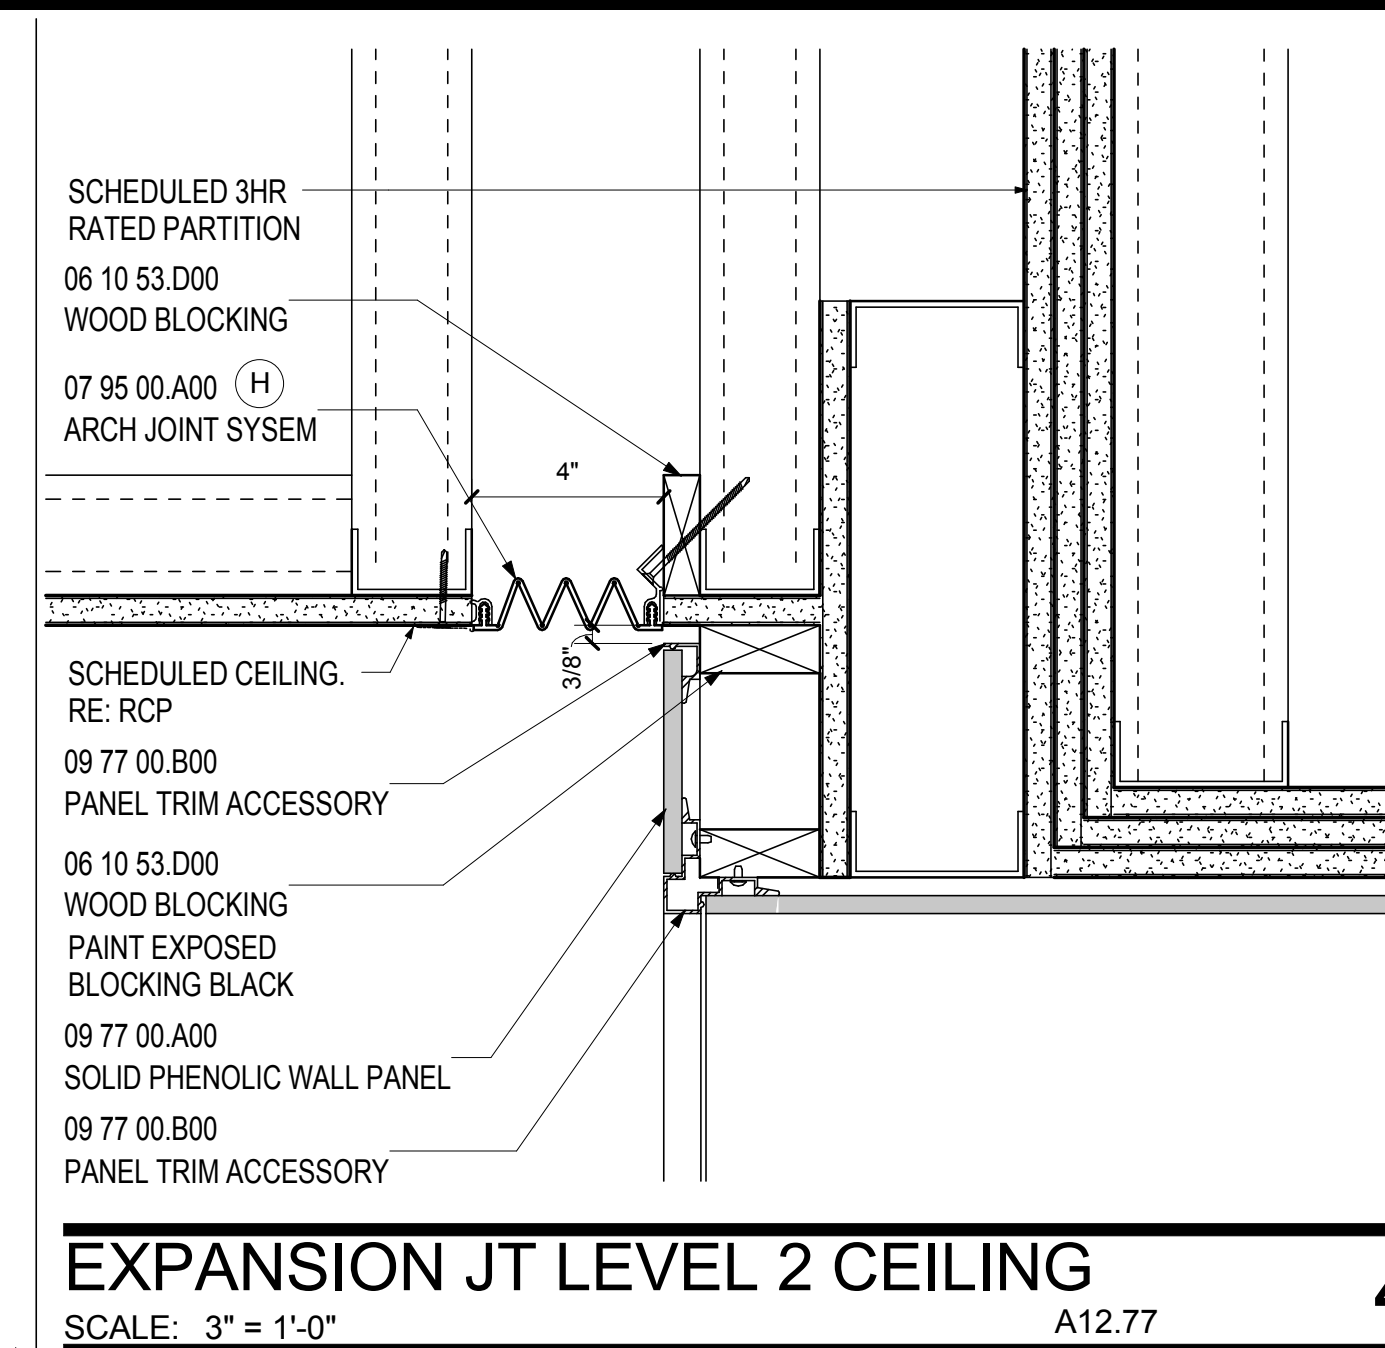

Issue	Date & Issue Description	By	Check
01	08/22/08		
02	DESIGN DEVELOPMENT		
03	75% CONSTRUCTION DOCUMENTS		
04	95% CONSTRUCTION DOCUMENTS		
05	ISSUED FOR PERMIT		

Seal/Signature

Project Name  
PWM Terminal Enhancement

Project Number  
09 6395.000

Description  
FIRE SHUTTER DETAILS

Scale  
As indicated

**A12.79**  
© 2009 Gensler