

Portland International
Jetport
1001 Westbrook Street
Portland, Maine 04102

2020 K Street, Northwest
Suite 200 DC - 20006
Washington DC 20004
Gensler
Tel: 202.525.8900
Fax: 202.872.8587

3300 N. Fairfax Drive
Suite 302
Arlington, Virginia 22201
SM&W
F: 703.246.8904
www.smw.com
SHEN MILSON WILKE

Issue	Date & Issue Description	By	Checked
1	12/20/09 95% CONSTRUCTION DOCUMENTS		
2	12/20/09 PROGRESS ISSUE		
3	01/22/10 95% CONSTRUCTION DOCUMENTS		
4	10/20/10 PROGRESS ISSUE		
5	12/20/10 ISSUED FOR PERMIT		

Subsignature

Project Name
PWI TERMINAL EXPANSION

Project Number


CAO File Name

Description
AUDIOVISUAL FACILITY PLAN - LEVEL 4 - ZONE 4

Scale
As Indicated

AV02.04.04

©2009 Gensler

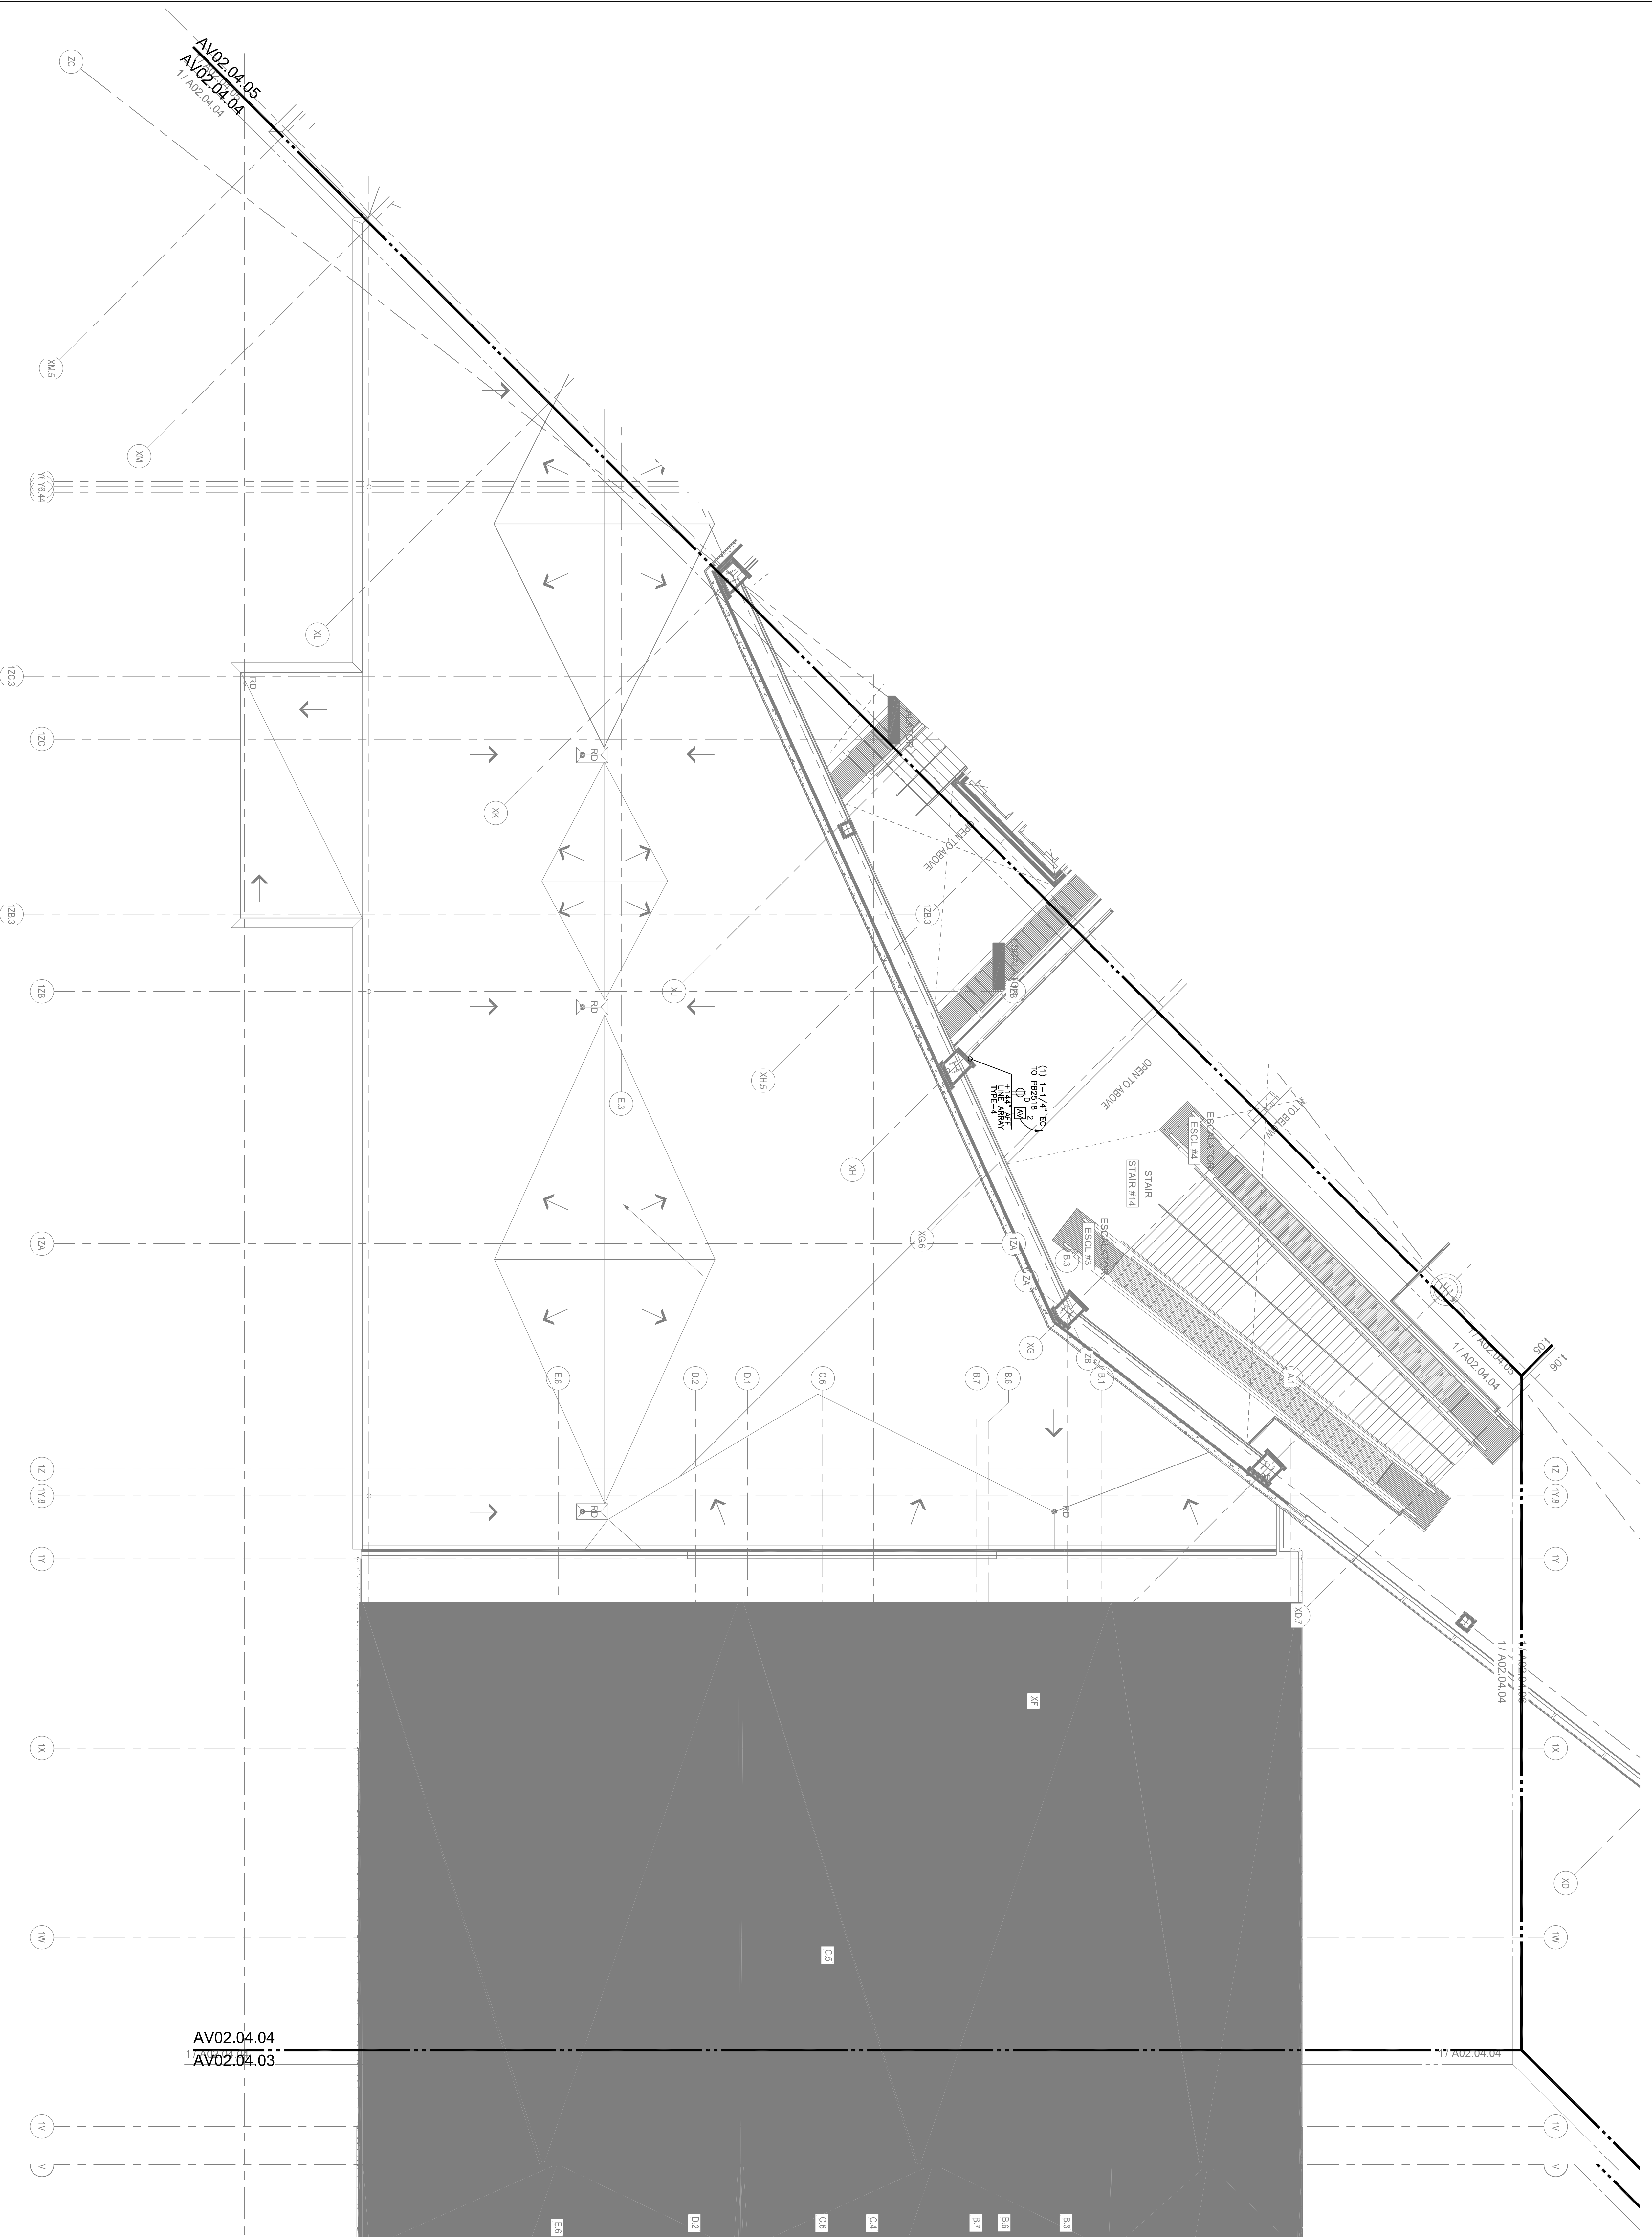

LEVEL 4 - ZONE 4

1/8" = 1'-0"

KEY PLAN

