



**SITE WORK  
DAILY FIELD REPORT**

PROJECT: Terminal Enhancement at the Portland International Jetport  
DATE: 07/19/2010  
PROJECT LOCATION: Portland, Maine      PROJECT NO.: 557-14  
CLIENT: City of Portland      WEATHER: Sun  
CONTRACTOR: Turner Construction Co.  
PREVIOUS DATE ON SITE: 07/16/2010

Time on-site at 9.25 hrs, 24 mi travel, Tolls: \$0.00  
Nuc. Densometer - 1 day (L 500)

**AREA 'A'**

Upper lot: No work observed.

**AREA 'B'**

Gorham Sand & Gravel continued installing and backfilling retaining wall. 1 IPD taken on new fill.

**AREA 'C'**

70 yd. concrete placed in footings and piers in Area C, Zone 5. Backfill of foundation walls continued. IPDs taken on backfill material.

*MSK*

\_\_\_\_\_  
Michael Kramlich

Prepared By

*Matthew J. Grady*


\_\_\_\_\_  
Matthew Grady

Reviewed By

SHEET NOTES




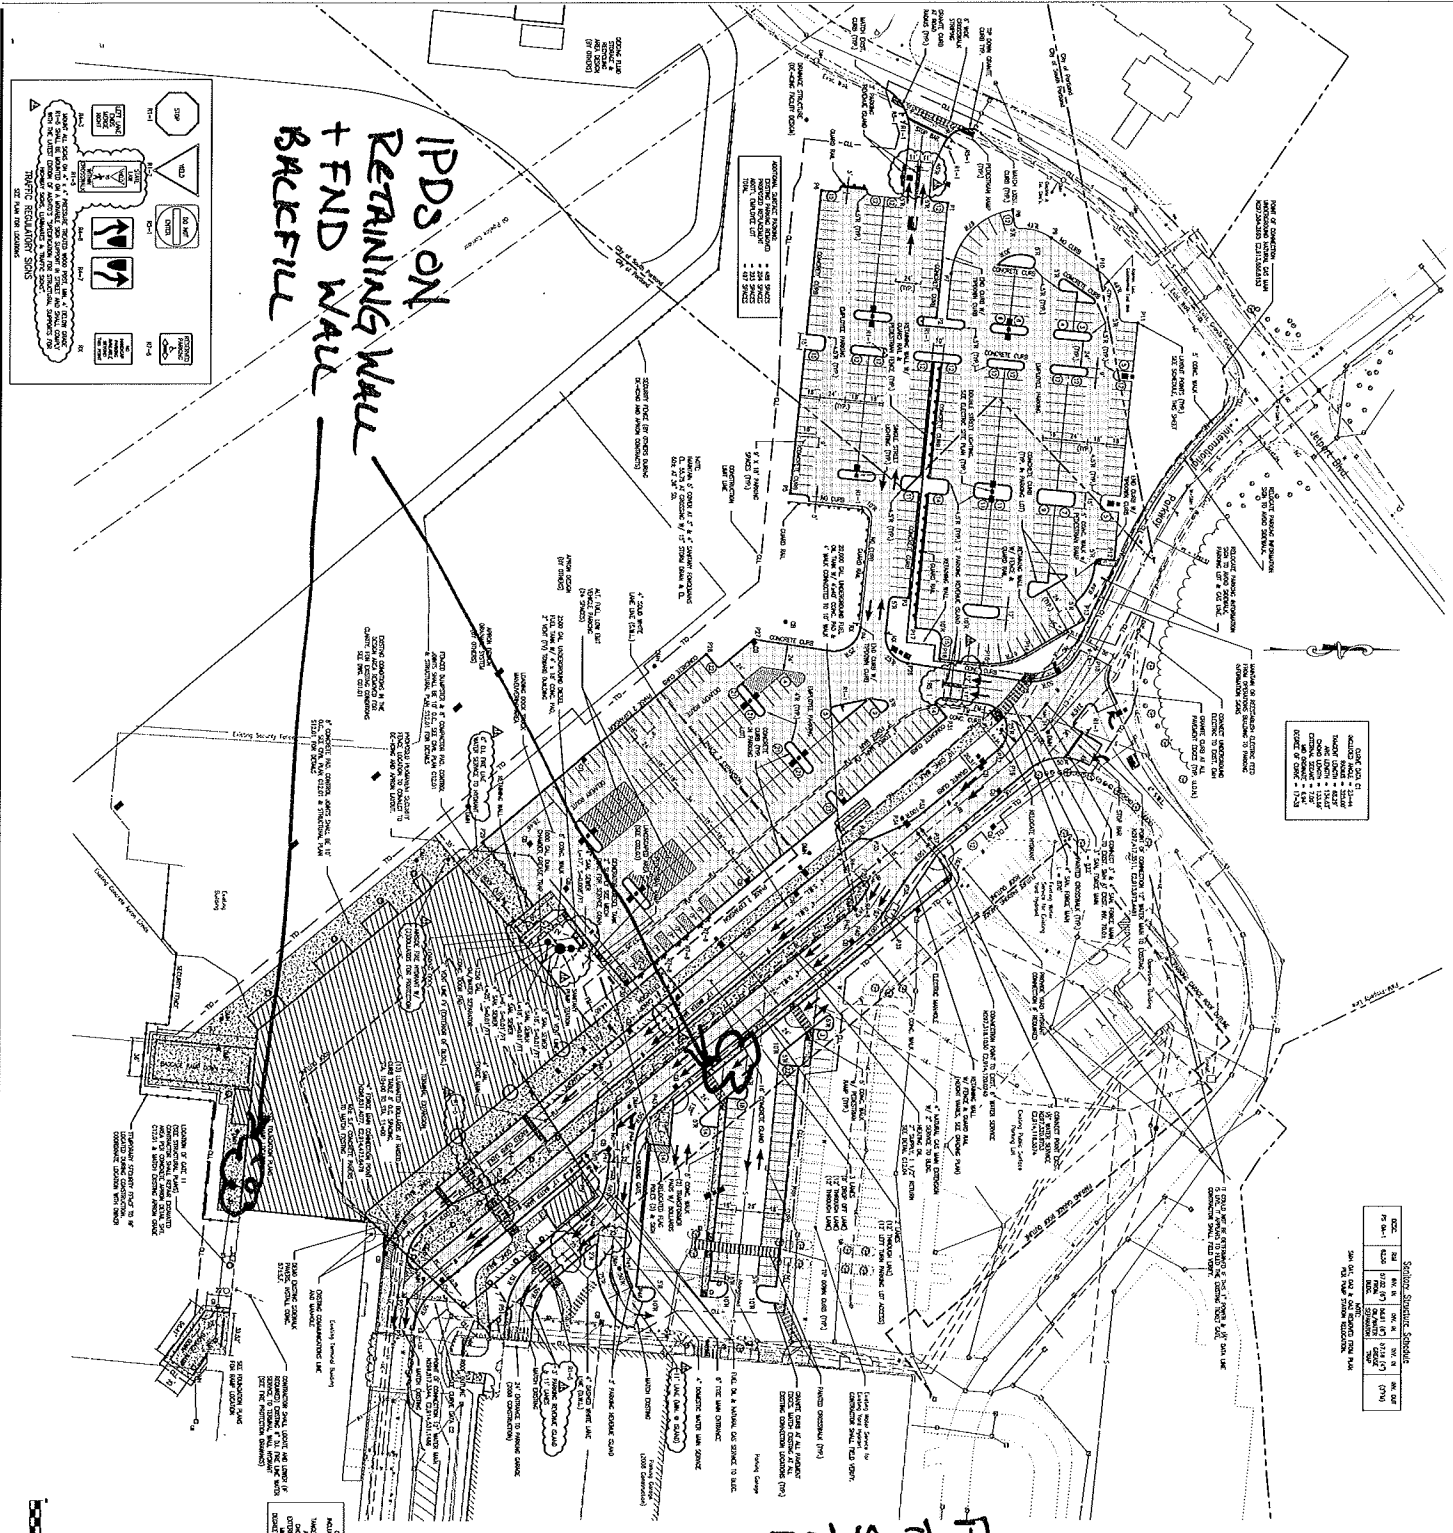

Portland Intl. Jetport  
 Terminal Expansion  
 7-19-2010  
 MSK



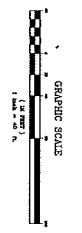

Portland International  
 Jetport  
 1001 Westbrook Street  
 Portland, Maine 04102

Gensler











**SITE WORK  
DAILY FIELD REPORT**

PROJECT: Terminal Enhancement at the Portland International Jetport  
DATE: 07/20/2010  
PROJECT LOCATION: Portland, Maine      PROJECT NO.: 557-14  
CLIENT: City of Portland      WEATHER: Sun  
CONTRACTOR: Turner Construction Co.  
PREVIOUS DATE ON SITE: 07/19/2010

Time on-site at 9.25 hrs, 24 mi travel, Tolls: \$0.00  
Nuc. Densometer – 1 day (L 500)

**AREA 'A'**

Upper lot: No work observed.

**AREA 'B'**

Gorham Sand & Gravel installed and backfilled CB OA-6, DMH OA-18 and 12" drain line at STA 11+00. IPDs taken on new fill. Concrete placed in Zone 5.

**AREA 'C'**

DMH OA-51 backfilled. IPDs taken on backfill material.

*MJK*

Michael Kramlich

Prepared By

*Matthew Grady*

Matthew Grady

Reviewed By

IPD

PORTLAND INT'L AIRPORT  
TERMINAL EXPANSION  
557-14  
7-20-10  
MSK

SHEET NOTES

1. SEE PROVISIONS CONCERNING THE DETAILS OF THE WORK.

2. SEE DRAWING C02.01.

Portland International  
Jetport  
1001 Westmark Street  
Portland, Maine 04102


Gensler





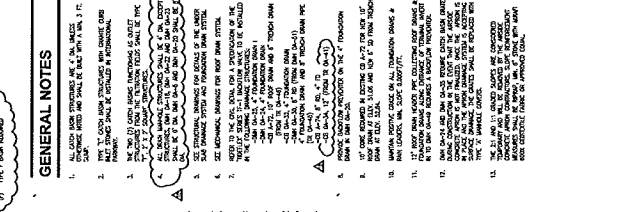

BACKFILL UTILITIES

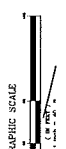

C02.02

Sheet Number



**SITE WORK  
DAILY FIELD REPORT**

PROJECT: Terminal Enhancement at the Portland International Jetport  
DATE: 07/21/2010  
PROJECT LOCATION: Portland, Maine      PROJECT NO.: 557-14  
CLIENT: City of Portland                      WEATHER: Sun  
CONTRACTOR: Turner Construction Co.  
PREVIOUS DATE ON SITE: 07/20/2010

Time on-site at 7.75 hrs, 24 mi travel, Tolls: \$0.00  
Nuc. Densometer - 1 day (L 500)

**AREA 'A'**

Upper lot: No work observed.

**AREA 'B'**

Gorham Sand & Gravel continued installing and backfilling retaining wall. 1 IPD taken on new fill.

**AREA 'C'**

Drain lines from DMH OA-51 backfilled. IPDs taken on backfill material.

Michael Kramlich

Prepared By

Matthew Grady

Reviewed By

IPD

PORTLAND INT'L JETPORT  
TERMINAL EXPANSION  
557-14  
7-21-10  
MJK

SHEET NOTES  
SEE PROVISIONAL DRAWING FOR DETAILS OF THE LAID  
5/8" DIMENSIONS 2010A

Portland International  
Jetport  
1001 Westbrook Street  
Portland, Maine 04102


Gensler





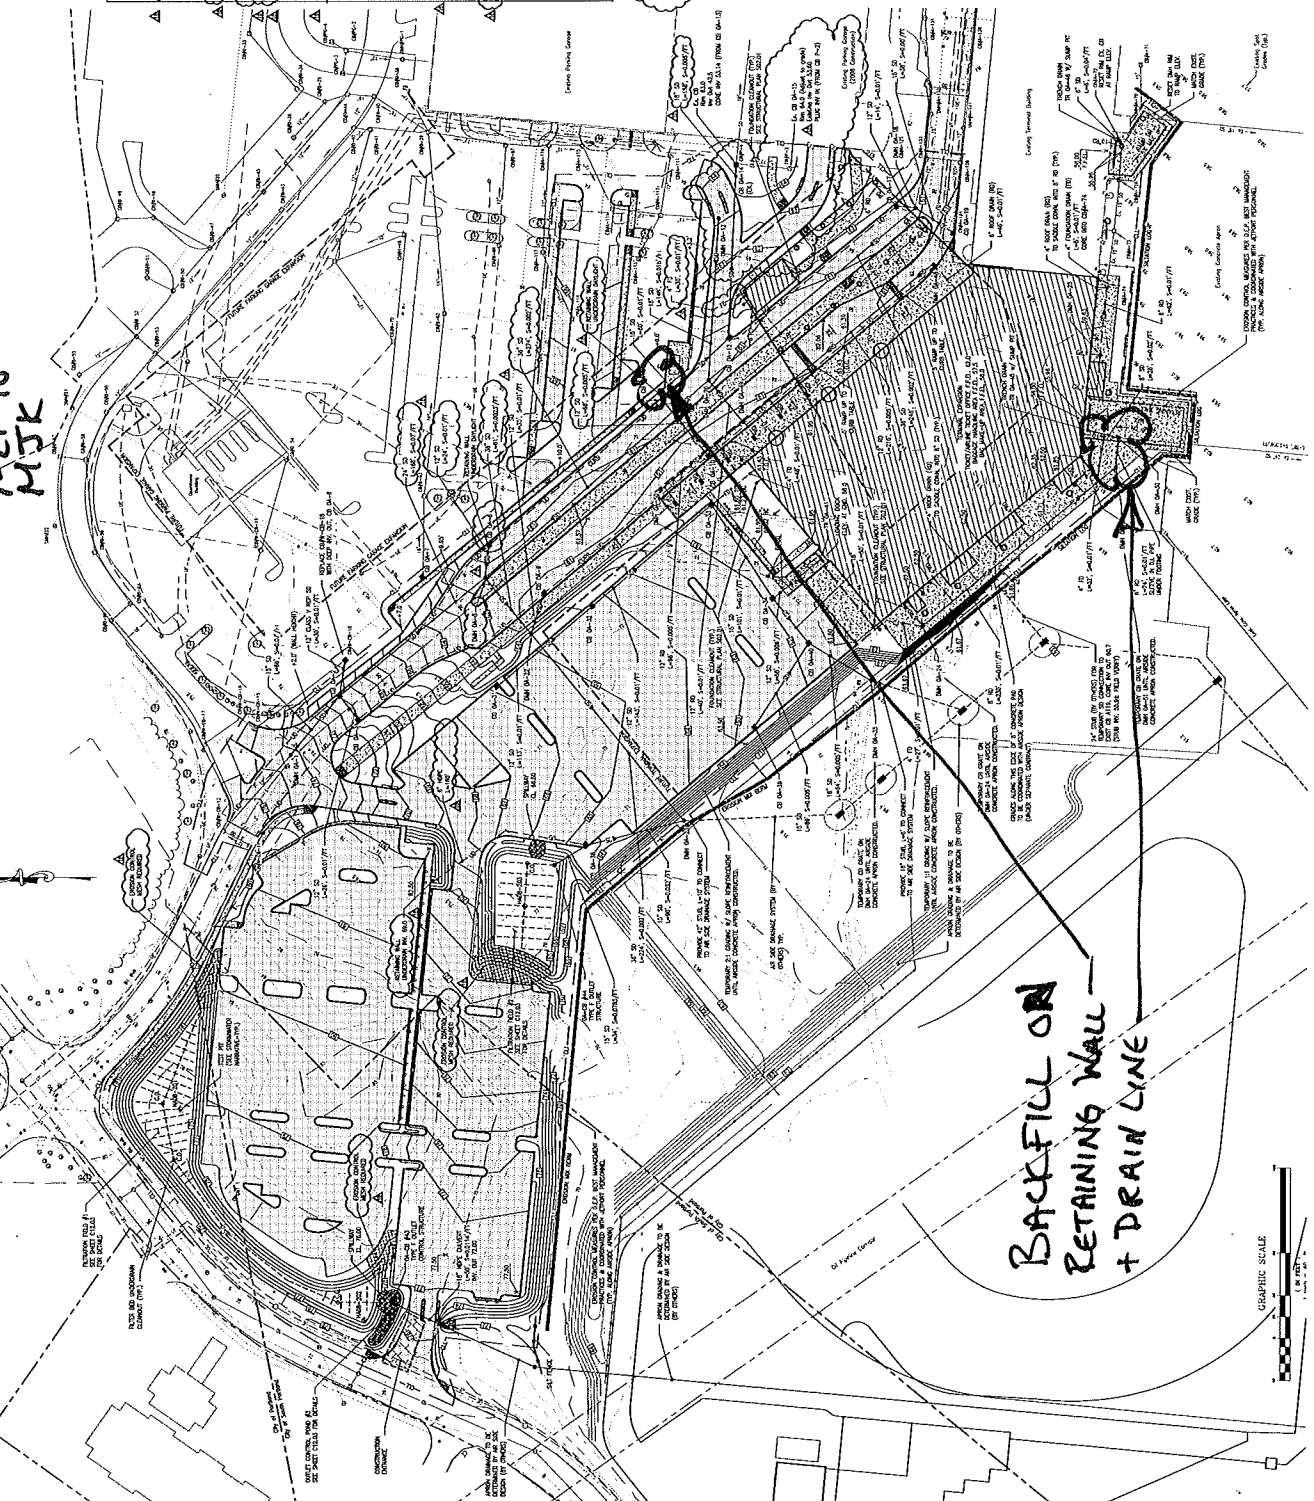

BACKFILL ON  
RETAINING WALL  
+ DRAIN LINE

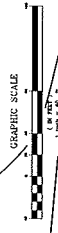

Daily Observation Report

|                                    |            |                            |                          |
|------------------------------------|------------|----------------------------|--------------------------|
| Project: PORTLAND JETPORT TERMINAL |            | Time: _____ End Time _____ | Mileage: _____ End _____ |
| Project No.: 557-14                | Tolls: \$2 | ✓ _____ Beg. Time _____    | ✓ _____ Begin _____      |
| Per Diem/Lodging: _____            |            | 5 Total Time               | 40 Total                 |

Observations:

In-Place Densities Done \_\_\_\_\_ All IPDs meet Specifications Reported to \_\_\_\_\_  
 Not all IPDs meet Specifications Reported to \_\_\_\_\_

Phone Calls:

I OBSERVED THE PLACEMENT OF CONCRETE PROVIDED BY AUBURN CONCRETE IN THE FOUNDATION WALLS, PIERS AND SPREAD FOOTINGS MARKED ON THE ATTACHED SKETCH OF ZONE 5 IN AREA "B." HARVEY CONCRETE IS THE CONCRETE CONTRACTOR. SLUMP, AIR CONTENT, AND TEMPERATURE TESTS APPEARED TO BE IN GENERAL ACCORDANCE WITH SPECIFICATIONS. 8 4x8" CYLINDERS WERE FORMED.

FOR OTHER DETAILS REGARDING ACTIVITIES IN ~~ZZA~~ AREAS "A" AND "C," REFER TO R.W. GILLESPIE'S, MICHAEL KRAMLICH'S DAILY REPORT FOR THIS DATE.

RRC

Reviewed By: *[Signature]*

Signed: *[Signature]*

|   |   |   |
|---|---|---|
| <input type="checkbox"/> HNU _____ day              | <input checked="" type="checkbox"/> Concrete Equipment                    | Monitoring Well Supplies                  |
| <input type="checkbox"/> Survey Level _____ day     | <input type="checkbox"/> Nuc Densometer _____ day                         | _____ Bags of Bentonite _____ Locks       |
| <input type="checkbox"/> Rebar Meter _____ day      | <input type="checkbox"/> Coring Machine _____ Dia.                        | _____ 5 ft. Screen 2" PVC _____ Caps      |
| _____ Bailers (Disposable)                          | _____ Inches Cored  | _____ 10 ft. Screen 2" PVC _____ Points   |
| <input type="checkbox"/> Water Level Ind. _____ day | <input type="checkbox"/> Generator <input type="checkbox"/> Taylor Rental | _____ 5 ft. Riser 2" PVC _____ Screw Caps |
| <input type="checkbox"/> Drill Rig _____ day        | <input type="checkbox"/> Peristaltic Pump (note tubing used)              | _____ 10 ft. Riser 2" PVC                 |
| <input type="checkbox"/> Backhoe _____ day          | <input type="checkbox"/> Other _____                                      | _____ Other _____                         |



PORTLAND JETPORT 557-14 7/21/10 RODNEY COLLARD

Portland International  
Jetport  
1001 Westbrook Street  
Portland, Maine 04102


Gensler





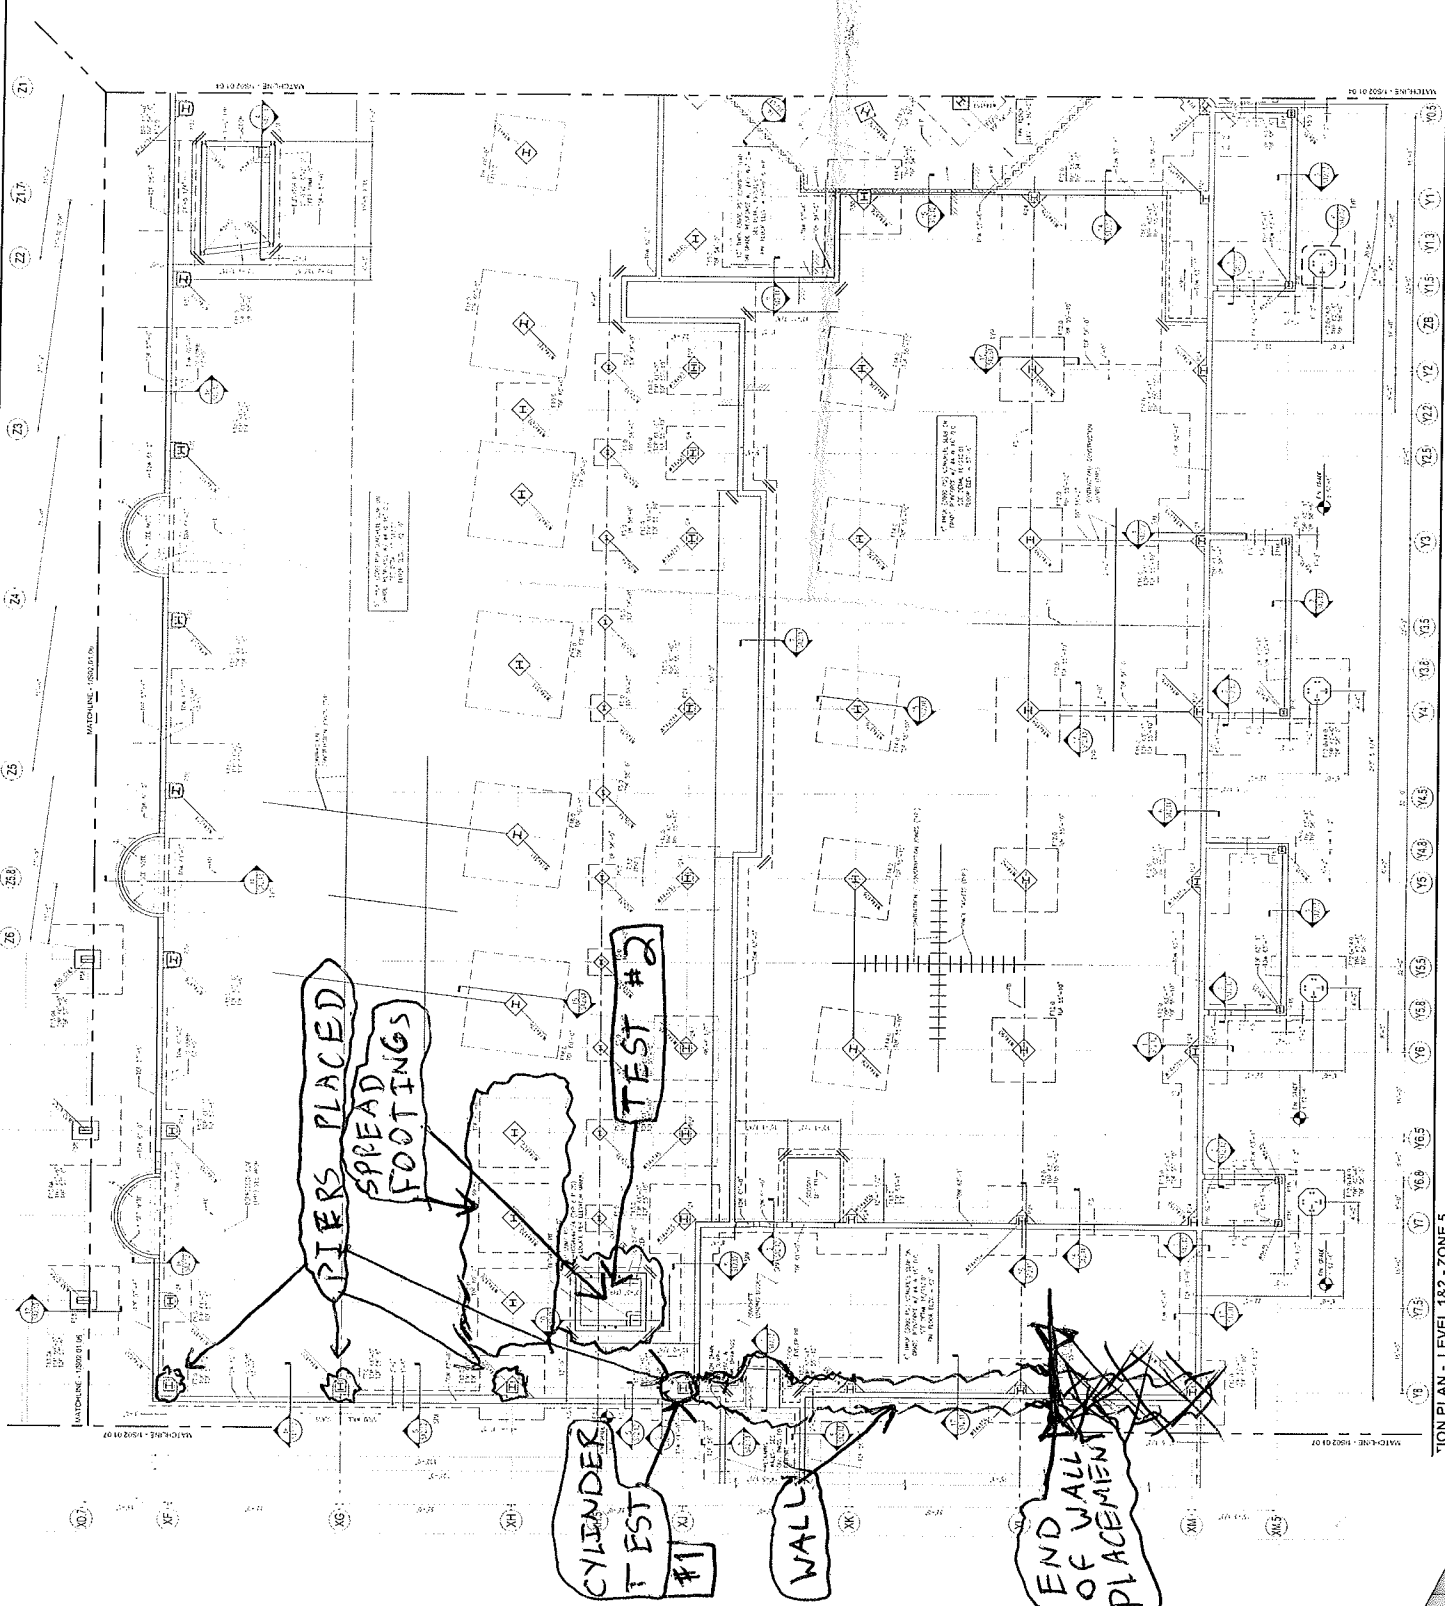



**KEY PLAN**

1 2 3 4


S02.01.05



**SITE WORK  
DAILY FIELD REPORT**

PROJECT: Terminal Enhancement at the Portland International Jetport  
DATE: 07/22/2010  
PROJECT LOCATION: Portland, Maine      PROJECT NO.: 557-14  
CLIENT: City of Portland      WEATHER: Sun  
CONTRACTOR: Turner Construction Co.  
PREVIOUS DATE ON SITE: 07/21/2010

Time on-site at 12 hrs, 24 mi travel, Tolls: \$0.00  
Nuc. Densometer - 1 day (L 500)

**AREA 'A'**  
Upper lot: No work observed.


**AREA 'B'**  
Gorham Sand & Gravel continued installing and backfilling retaining wall. 1 IPD taken on new fill. 86 yd. concrete placed in Zone 5.

**AREA 'C'**  
Foundation backfill continued. IPDs taken on backfill material.

MSK  
Michael Kramlich  
Prepared By

Matthew S. Grady  
Matthew Grady  
Reviewed By

IPD

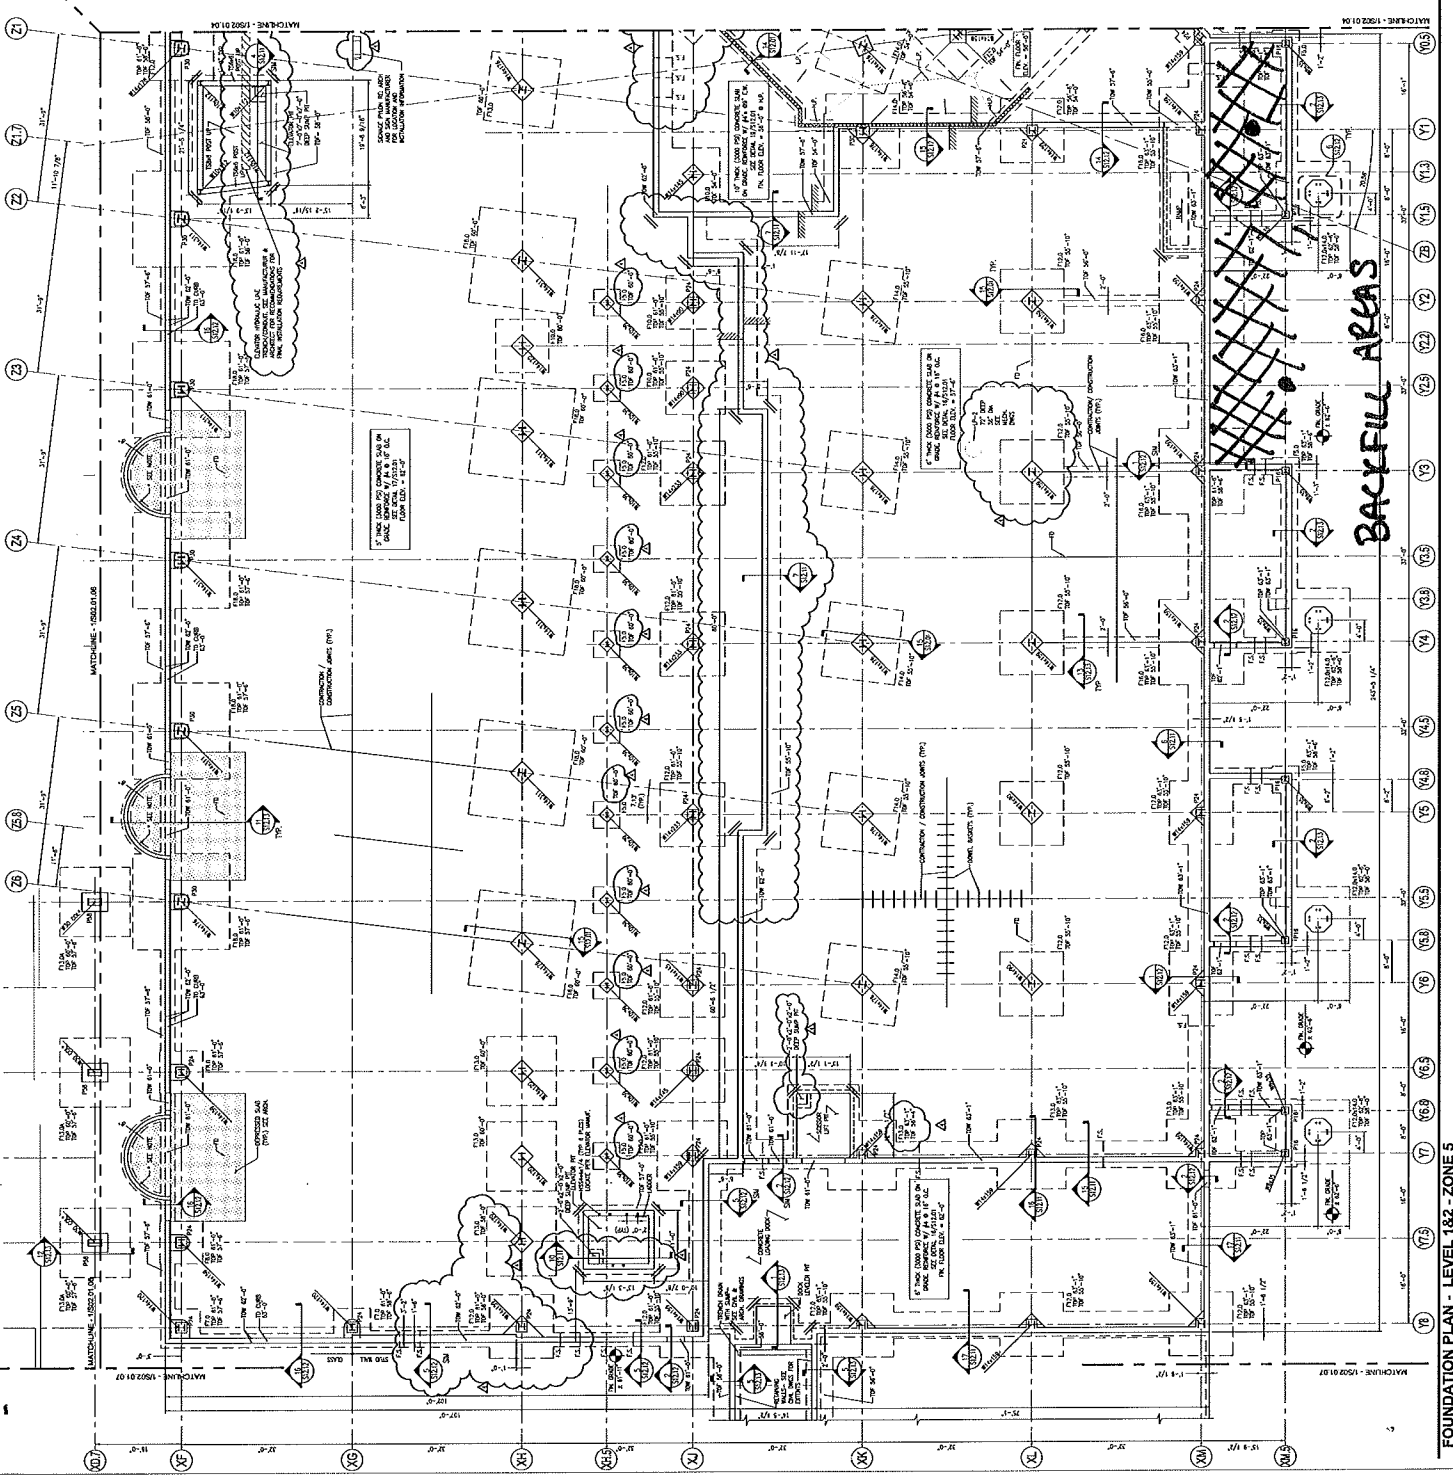

**SHEET NOTES**

1. ALL DIMENSIONS UNLESS OTHERWISE NOTED ARE IN FEET AND INCHES.
Portland Int'l Station  
 557-14  
 7-22-10  
 MSK

**Portland International Jetport**  
 1001 Westbrook Street  
 Portland, Maine 04102

**Gensler**



**GENERAL NOTES**

1. ALL DIMENSIONS UNLESS OTHERWISE NOTED ARE IN FEET AND INCHES.
**KEY PLAN**

FOUNDATION PLAN - LEVEL 1&2 - ZONE 5

SCALE: 1/8" = 1'-0"

DATE: 7/22/10

PROJECT: PORTLAND INTERNATIONAL JETPORT

NO. 502.01.05

2/2

IPD

PORTLAND INT'L JETPORT  
TERMINAL EXPANSION  
SS7-14  
7-22-10  
MJK

SHEET NOTES

1. SEE STRUCTURAL DRAWINGS FOR DETAILS OF THE WORK.

2. SEE GENERAL NOTES.

Portland International  
Jetport  
1001 Westbrook Street  
Portland, Maine 04102

Gensler





**GENERAL NOTES**


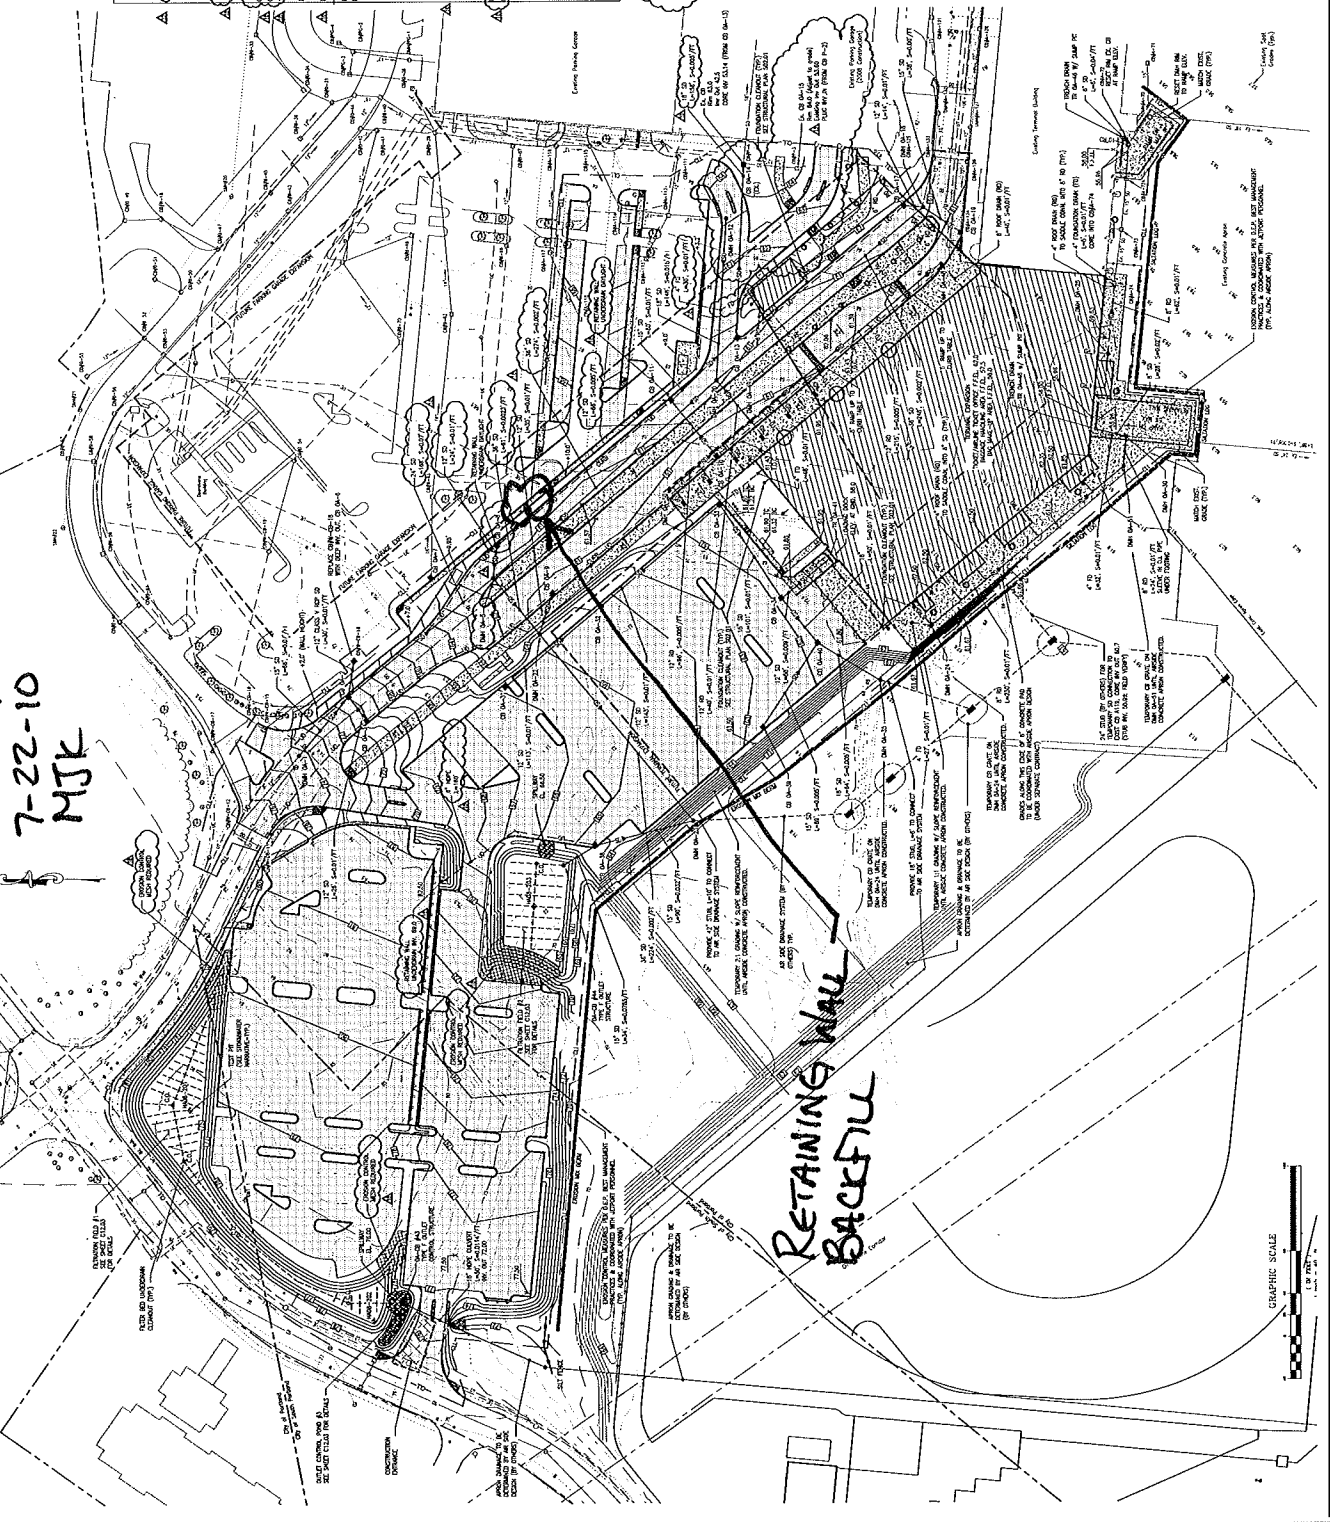

GRAPHIC SCALE  
1" = 10'

C02.02

1/2



## SITE WORK DAILY FIELD REPORT

PROJECT: Terminal Enhancement at the Portland International Jetport  
DATE: 07/23/2010  
PROJECT LOCATION: Portland, Maine      PROJECT NO.: 557-14  
CLIENT: City of Portland      WEATHER: Sun  
CONTRACTOR: Turner Construction Co.  
PREVIOUS DATE ON SITE: 07/22/2010

Time on-site at 11.25 hrs, 24 mi travel, Tolls: \$0.00  
Nuc. Densometer – 0 day (L 500) *PQI METER - 1 DAY*

### AREA 'A'

Upper lot: No work observed.

### AREA 'B'

Pike paved inbound roadway (2.5" binder) from existing STA 3+50 to STA 12+25. Temperature and thickness checked at random intervals. Initial temperatures taken at arrival of each truck. 3 cores cut by Miguel Gonzalez for RWG&A testing purposes, plus 1 additional core for calibration purposes. Cores for testing purposes cut at STA 4+70, STA 7+38 and STA 10+24. Load 13 sampled by MCS.

### AREA 'C'

Upper lot: No work observed.

*MJK*  
\_\_\_\_\_  
Michael Kramlich

Prepared By

*Matthew J. Grady*  
\_\_\_\_\_  
Matthew Grady

Reviewed By


Design-Structure Schedule

| NO. | DATE     | DESCRIPTION        | BY  | CHKD |
|-----|----------|--------------------|-----|------|
| 1   | 12/10/03 | PRELIMINARY DESIGN | ... | ...  |
| 2   | 01/27/04 | CONCEPT DESIGN     | ... | ...  |




PORTLAND INT'L JETPORT  
TERMINAL EXPANSION  
557-14  
7-23-16  
MJK

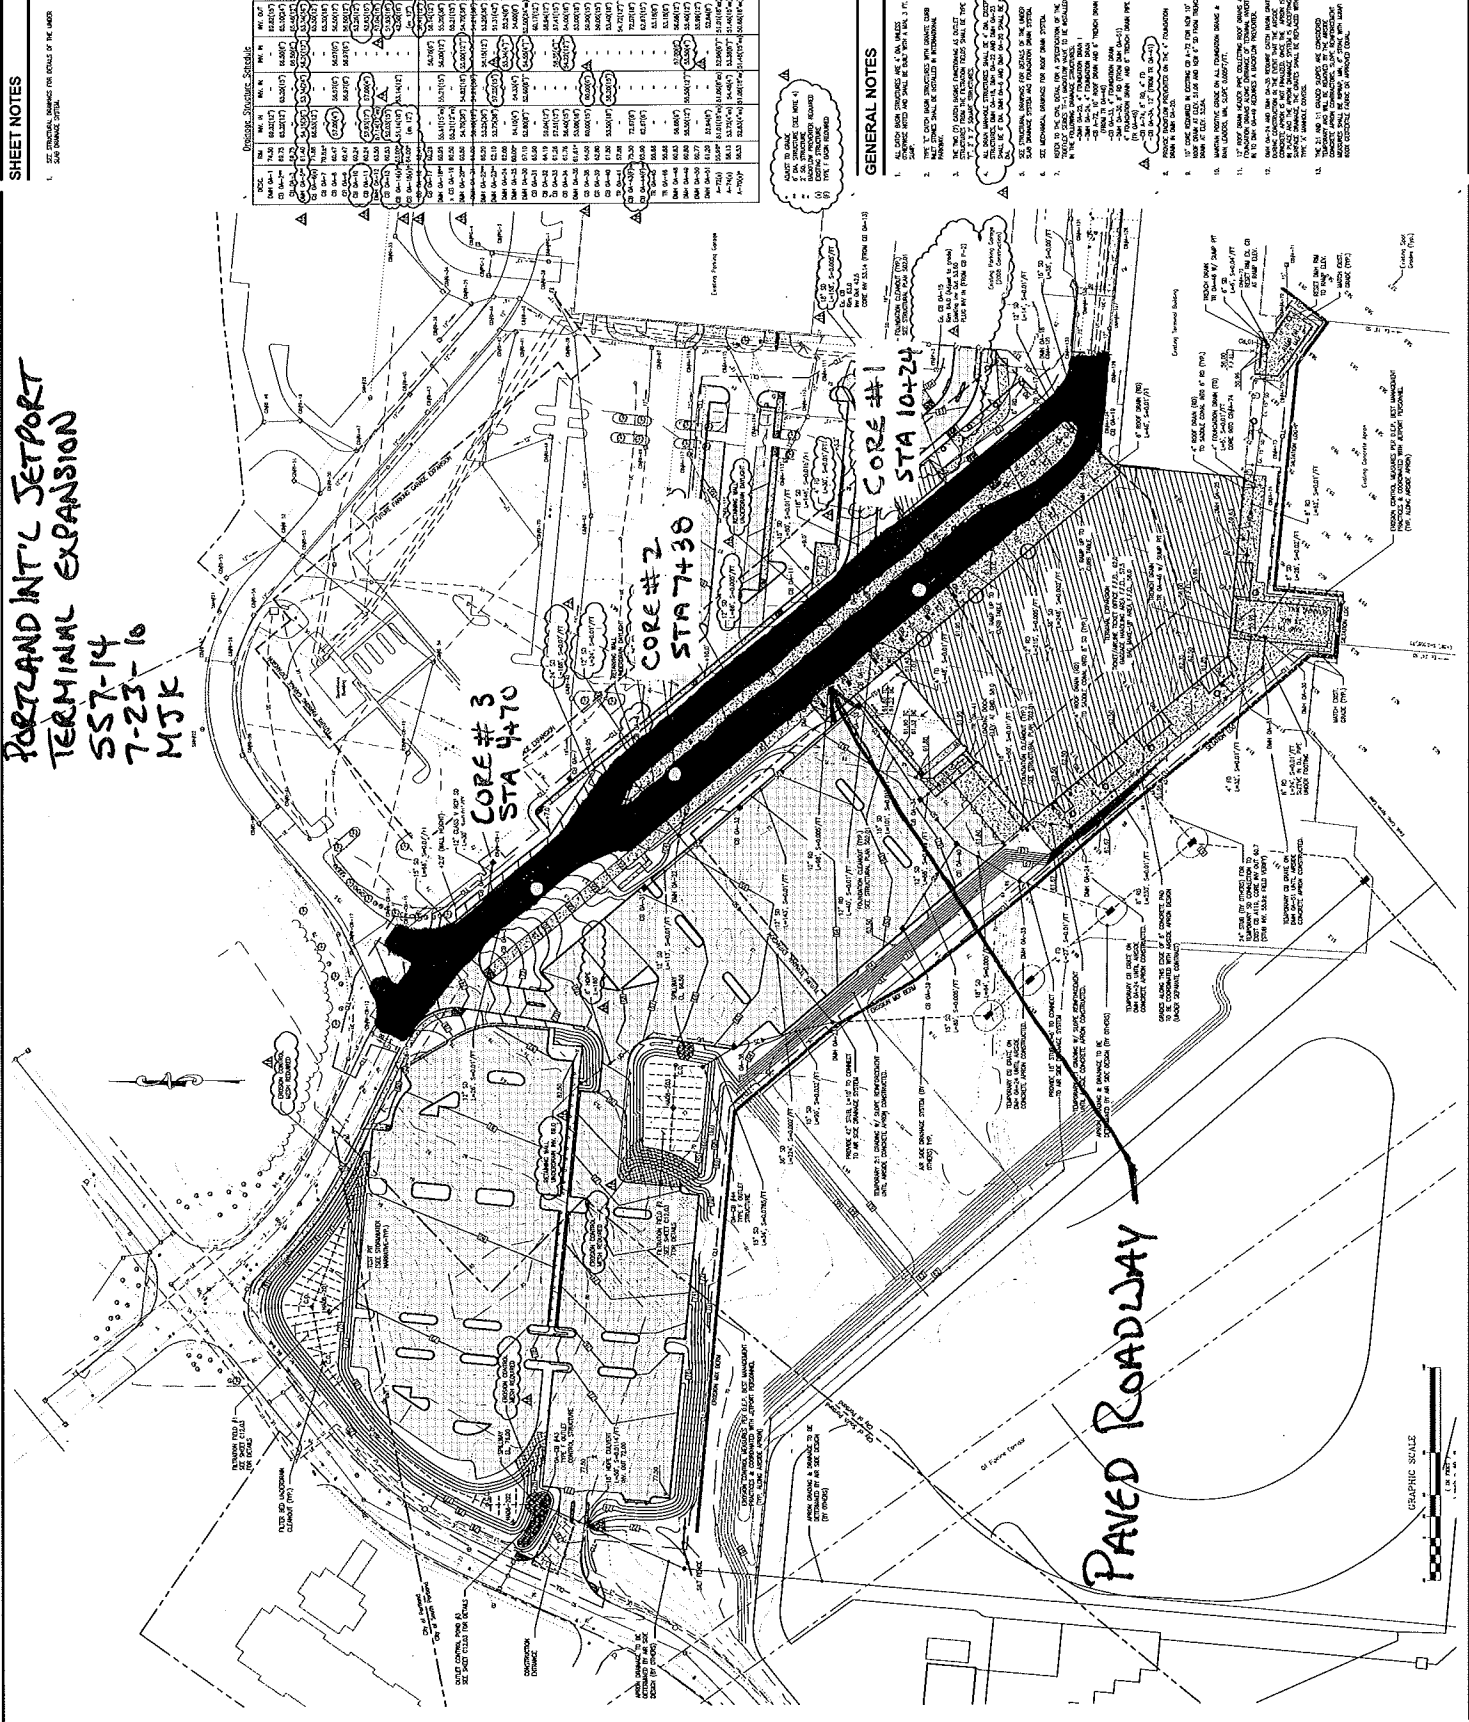

SHEET NOTES


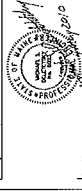


Daily Observation Report

|                                  |                            |                          |
|----------------------------------|----------------------------|--------------------------|
| Project: <u>PORTLAND JETPORT</u> | Time: _____ End Time _____ | Mileage: _____ End _____ |
| Project No.: <u>557-14</u>       | Tolls: <u>\$3</u>          | _____ Beg. Time _____    |
| Per Diem/Lodging: _____          | ✓ <u>8.25</u> Total Time   | ✓ <u>40</u> Total        |

Observations:

In-Place Densities Done 22 All IPDs meet Specifications Reported to \_\_\_\_\_  
 Not all IPDs meet Specifications Reported to \_\_\_\_\_

Phone Calls: GORHAM SAND AND GRAVEL COMPACTED SUB-BASE GRAVEL TO 95% OR GREATER AROUND FOUNDATION WALLS. THIS WORK WAS CONDUCTED IN AREA 'B'+ 'C'. REFER TO ATTACHED PAGES. VIBRATORY PLATE COMPACTORS WERE USED. NO WORK OBSERVED IN AREA 'A'. FOR INFORMATION REGARDING THE PAVING OPERATION AND OTHER ACTIVITIES, REFER TO R.W.G. + ASSOCIATES, MICHAEL KRAMLICH'S DAILY REPORT FOR THIS DATE.

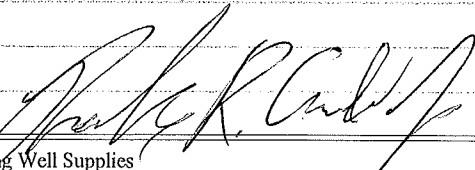RRC.  


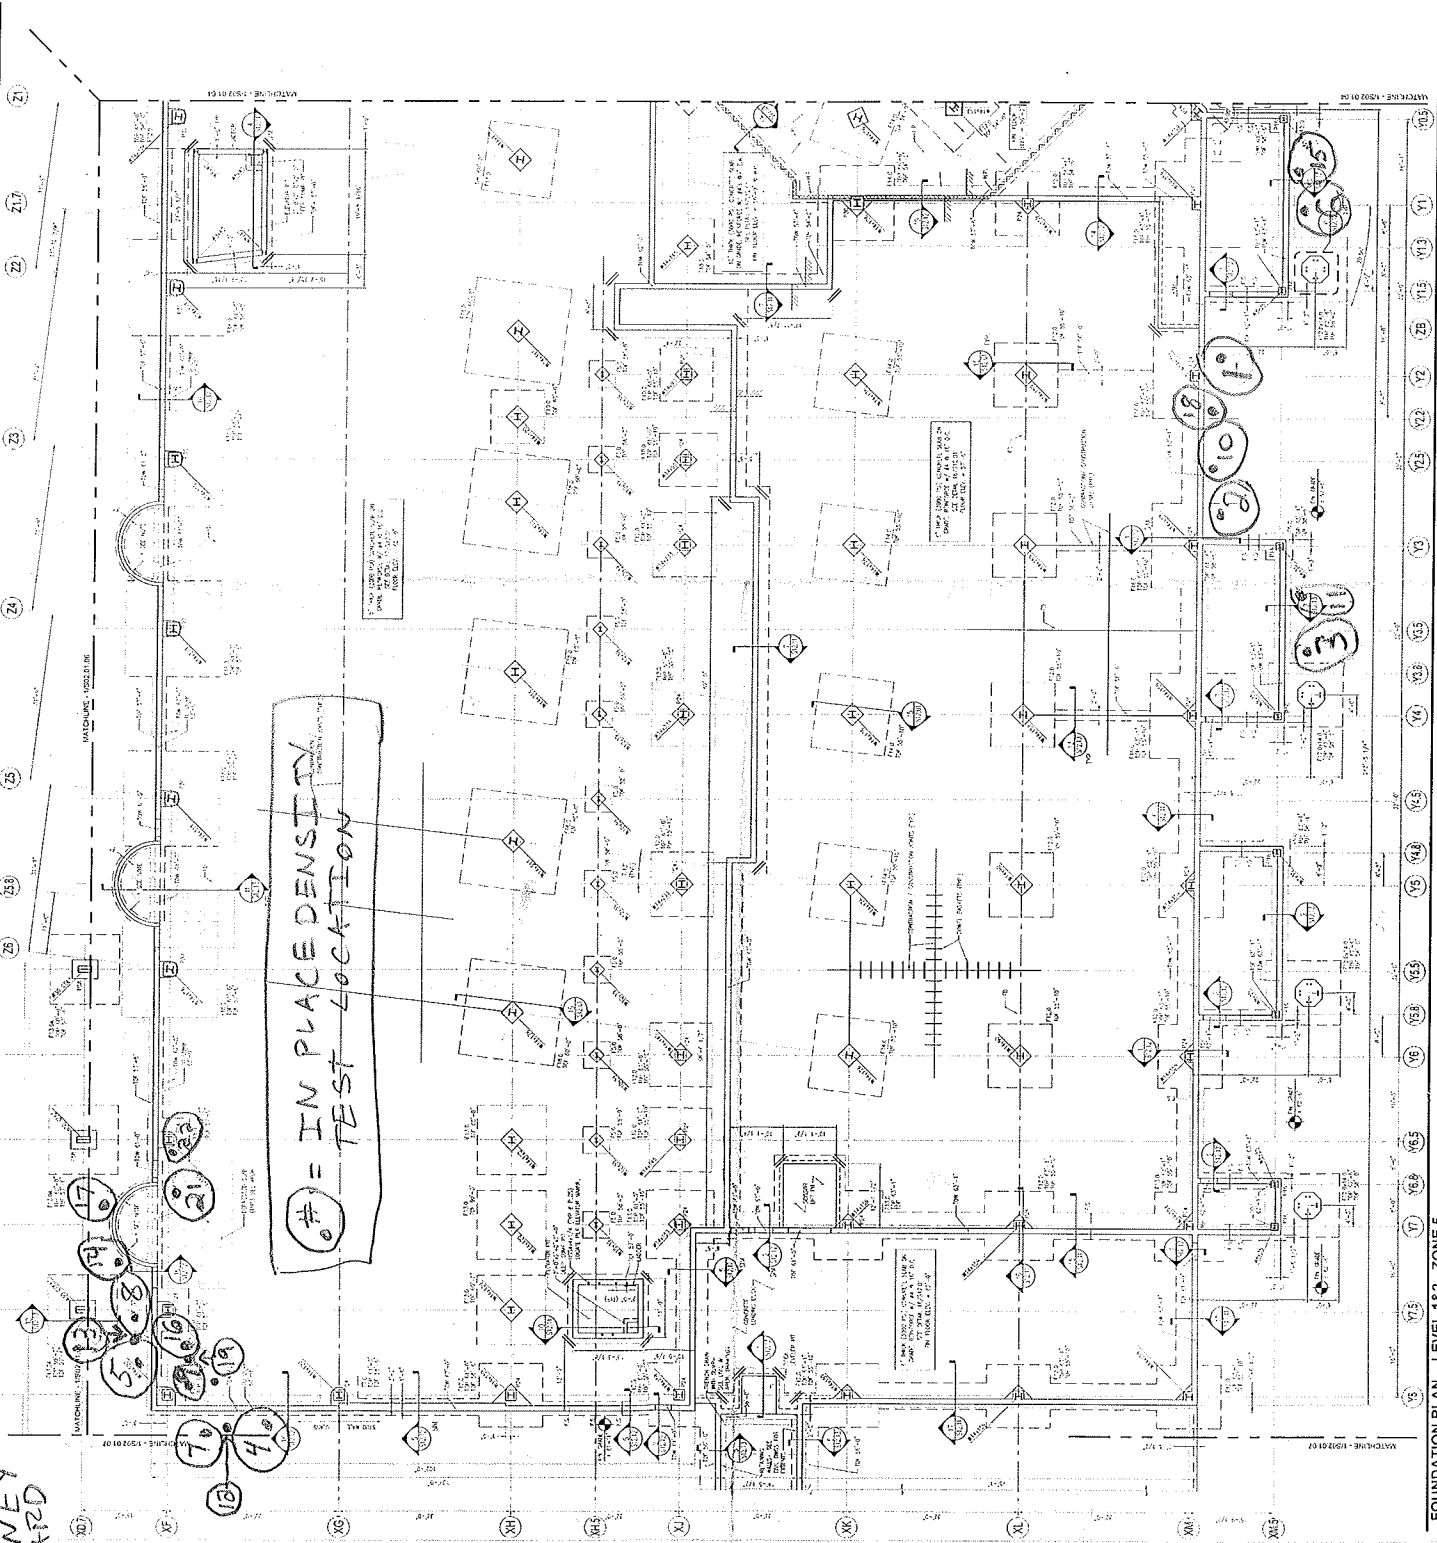
Reviewed By: mw

Signed: RRC.  


|   |   |                            |                  |
|---|---|----------------------------|------------------|
| <input type="checkbox"/> HNU _____ day              | <input type="checkbox"/> Concrete Equipment                               | Monitoring Well Supplies   |                  |
| <input type="checkbox"/> Survey Level _____ day     | <input checked="" type="checkbox"/> Nuc Densometer <u>1</u> day           | _____ Bags of Bentonite    | _____ Locks      |
| <input type="checkbox"/> Rebar Meter _____ day      | <input type="checkbox"/> Coring Machine _____ Dia.                        | _____ 5 ft. Screen 2" PVC  | _____ Caps       |
| _____ Bailers (Disposable)                          | _____ Inches Cored  | _____ 10 ft. Screen 2" PVC | _____ Points     |
| <input type="checkbox"/> Water Level Ind. _____ day | <input type="checkbox"/> Generator <input type="checkbox"/> Taylor Rental | _____ 5 ft. Riser 2" PVC   | _____ Screw Caps |
| <input type="checkbox"/> Drill Rig _____ day        | <input type="checkbox"/> Peristaltic Pump (note tubing used)              | _____ 10 ft. Riser 2" PVC  |                  |
| <input type="checkbox"/> Backhoe _____ day          | <input type="checkbox"/> Other _____                                      | _____ Other _____          |                  |

PORTLAND JETPORT 557-14 7/23/10

RODNEY COLLARD




**SHEET NOTES**

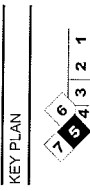

**Portland International Jetport**  
 1001 Westbrook Street  
 Portland, Maine 04102

**Gensler**


DATE: 7/23/10  

**S02.01.05**

**FOUNDATION PLAN - LEVEL 18.2 - ZONE 5**