

R. W. Gillespie & Associates, Inc.

86 Industrial Park Road, Suite 4, Saco, ME 04072 207-286-8008
200 International Drive, Suite 170, Portsmouth, NH 03801 603-427-0244

LETTER OF TRANSMITTAL

City of Portland, Portland Int. Jetport

1001 Westbrook Street

Portland, Maine 04102

Date:	August 18, 2010	Project No.:	557-14
Attention:	Mr. Cuyler Feagles (cmf@portlandmaine.gov)		
Re:	Concrete Testing Terminal Enhancement, Portland Int. Jetport Portland, Maine		

We are sending you attached concrete cylinder test results.

Cylinder No. (s)	Age (Days)
66685	7
66689	7

Remarks:

Copy To:
 Roy Williams: rsw@portlandmaine.gov
 Jim Stanislaski: jim_stanislaski@gensler.com
 Cliff Takara: clifford_takara@gensler.com
 Lacey Fogg: Lacey.Fogg@amec.com
 Mike Fusco: mfusco@tcco.com
 Shaun Winner: swinner@tcco.com
 Phil Coleman: pcoleman@tcco.com
 Elizabeth O'Toole: eotoole@tcco.com
 TMM@portlandmaine.gov
 ldobson@portlandmaine.gov
 rdixon@tcco.com
 gemitchell@tcco.com

Signed: Bertha Dawn

R. W. GILLESPIE & ASSOCIATES, INC.

86 Industrial Park Road, Suite 4, Saco, ME 04072 207-286-8008
200 International Drive, Suite 170, Portsmouth, NH 03801 603-427-0244

CONCRETE TEST/PLACEMENT REPORT

Project Name:	Terminal Enhancement, Portland Int. Jetport	Date Cylinders Cast:	11-Aug-10
Project No:	557-14	Concrete Supplier:	Auburn
Weather Conditions:	Sunny	General Contractor:	Turner
Method of Placement:	Pump	Design Strength:	4,000
Admixtures:	MicroAir, Glenium 7500, Pozzoloth 100XR	Max Agg. Size:	3/4
Placement Location:	Foundation walls, footings and piers - See attached sketch		
Test Cylinder Location:	Foundation wall - 20' southwest of XJ/Z4		

Date Report Issued: **AUG 19 2010**

4x8 Cylinders	4	Cast by	Rodney R. Collard	Time
Load No.	1	Slump (in) ASTM C 143	5.5	Batched @ 12:54
Ticket No.	178238	Air (°F)	84	Arrived @ --
Truck No.	83	Concrete (°F) ASTM C 1064	77	Total Time 50
Cubic Yds.	10	Air Content (%) ASTM C 231	6.6	


*Concrete sampled by ASTM C 172

Specimen Storage ASTM C 31: Field cure days: 1
Date received 12-Aug-10
Condition of Cylinders: Good

Lab No.	Test Date	Avg Dia (in)	Area (in ²)	Age (Days)	Load (lbs)	Compressive Strength (psi)	Break type
66685	18-Aug-10	4.016	12.67	7	50,040	3950	2
66686	08-Sep-10			28			
66687	08-Sep-10			28			
66688	HOLD			HOLD			


*Concrete compressive strength by ASTM C 39

Types of Breaks

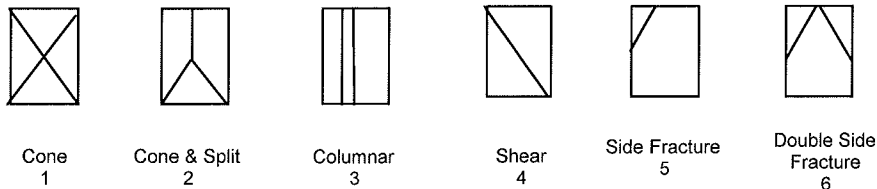

Load	Ticket Number	Truck Number	Cubic Yds	Slump (inches)	Air Temp (°F)	Conc Temp (°F)	(%) Air Content	Time (min.)
2	178239	118	10	--	--	--	--	45
3	178240	99	10	--	--	--	--	30
4	178241	96	10	--	--	--	--	35
5	178242	108	10	--	--	--	--	40

Remarks: 8 Total Loads

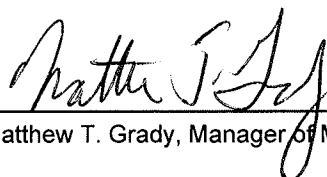Checked by: 
Matthew T. Grady, Manager of MTS

R. W. GILLESPIE & ASSOCIATES, INC.

86 Industrial Park Road, Suite 4, Saco, ME 04072 207-286-8008
200 International Drive, Suite 170, Portsmouth, NH 03801 603-427-0244

CONCRETE TEST/PLACEMENT REPORT

Project Name:	Terminal Enhancement, Portland Int. Jetport	Date Cylinders Cast:	11-Aug-10
Project No:	557-14	Concrete Supplier:	Auburn
Weather Conditions:	Sunny	General Contractor:	Turner
Method of Placement:	Pump	Design Strength:	4,000
Admixtures:	MicroAir, Glenium 7500, Pozzoloth 100XR	Max Agg. Size:	3/4
Placement Location:	Foundation walls, footings and piers - See attached sketch		
Test Cylinder Location:	Footing ZK/25 - north corner		

Date Report Issued: **AUG 19 2010**

4x8 Cylinders	4	Cast by	Rodney R. Collard	Time	
Load No.	6	Slump (in) ASTM C 143	7.5	Batched @	2:12
Ticket No.	178243	Air (°F)	84	Arrived @	--
Truck No.	83	Concrete (°F) ASTM C 1064	76	Total Time	45
Cubic Yds.	10	Air Content (%) ASTM C 231	6		


*Concrete sampled by ASTM C 172

Specimen Storage ASTM C 31: Field cure days: 1
Date received 12-Aug-10
Condition of Cylinders: Good

Lab No.	Test Date	Avg Dia (in)	Area (in ²)	Age (Days)	Load (lbs)	Compressive Strength (psi)	Break type
66689	18-Aug-10	4.016	12.67	7	49,060	3870	2
66690	08-Sep-10			28			
66691	08-Sep-10			28			
66692	HOLD			HOLD			

*Concrete compressive strength by ASTM C 39

Types of Breaks

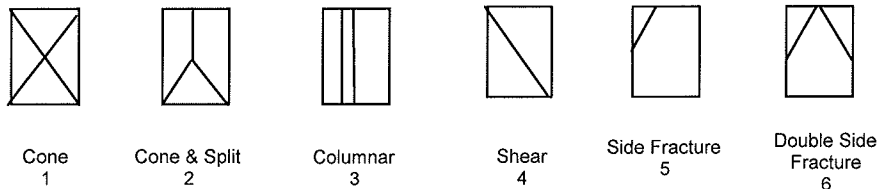


Load	Ticket Number	Truck Number	Cubic Yds	Slump (inches)	Air Temp (°F)	Conc Temp (°F)	(%) Air Content	Time (min.)
7	178244	101	10	6.00	--	76	84.0	60
8	178245	118	2	--	--	--	--	30

Remarks: 8 Total Loads

Checked by: 
Matthew T. Grady, Manager of MTS

PORTLAND JETPORT 557-14 8/11/10 RODNEY COLLARD

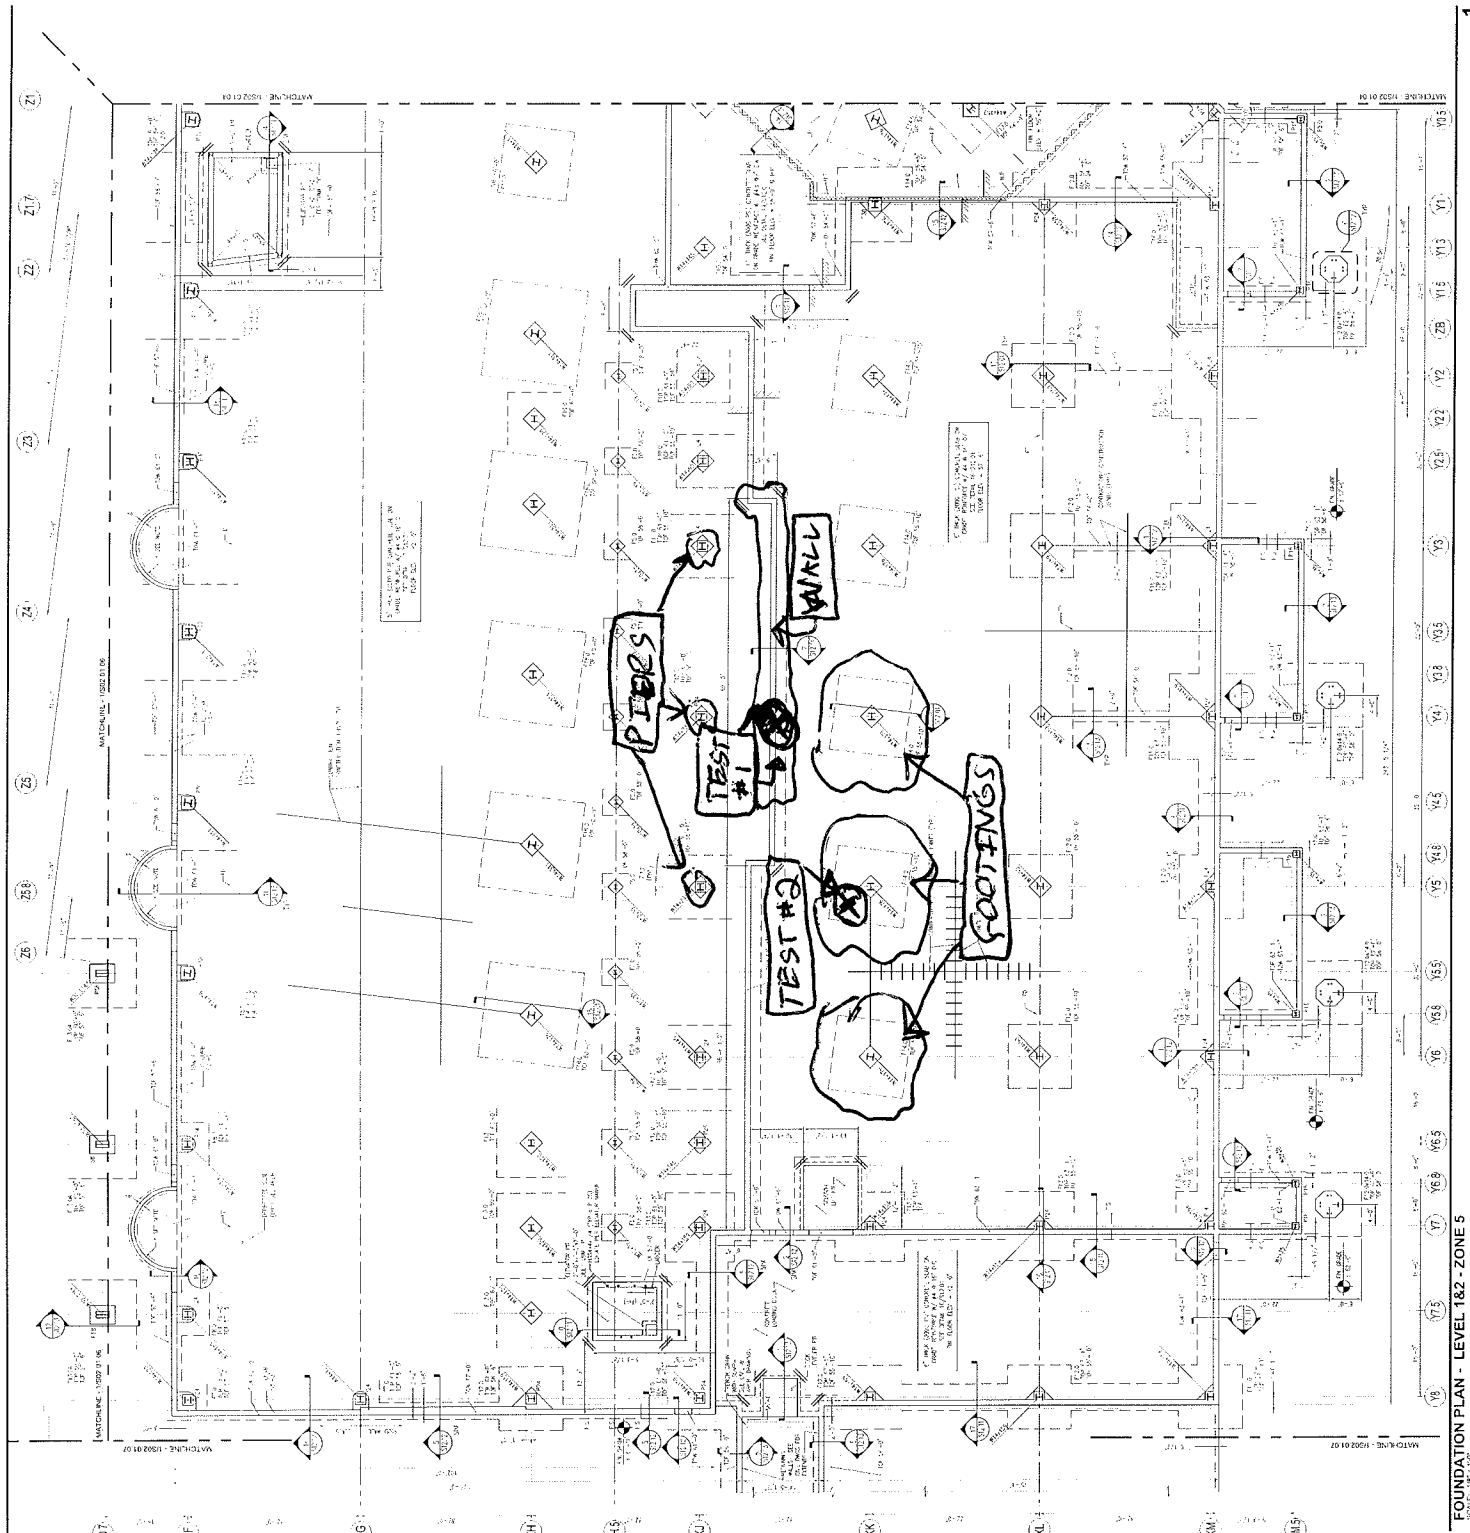

**PORTLAND INTERNATIONAL
JETPORT**
1901 Westbrook Street
Portland, Maine 04102

GENSLER




KEY PLAN


S02.01.05

PORTLAND JETPORT 557-14 8/11/10 ROONEY COLLARD




Portland International
Jetport
1001 Westbrook Street
Portland, Maine 04102

Gensler





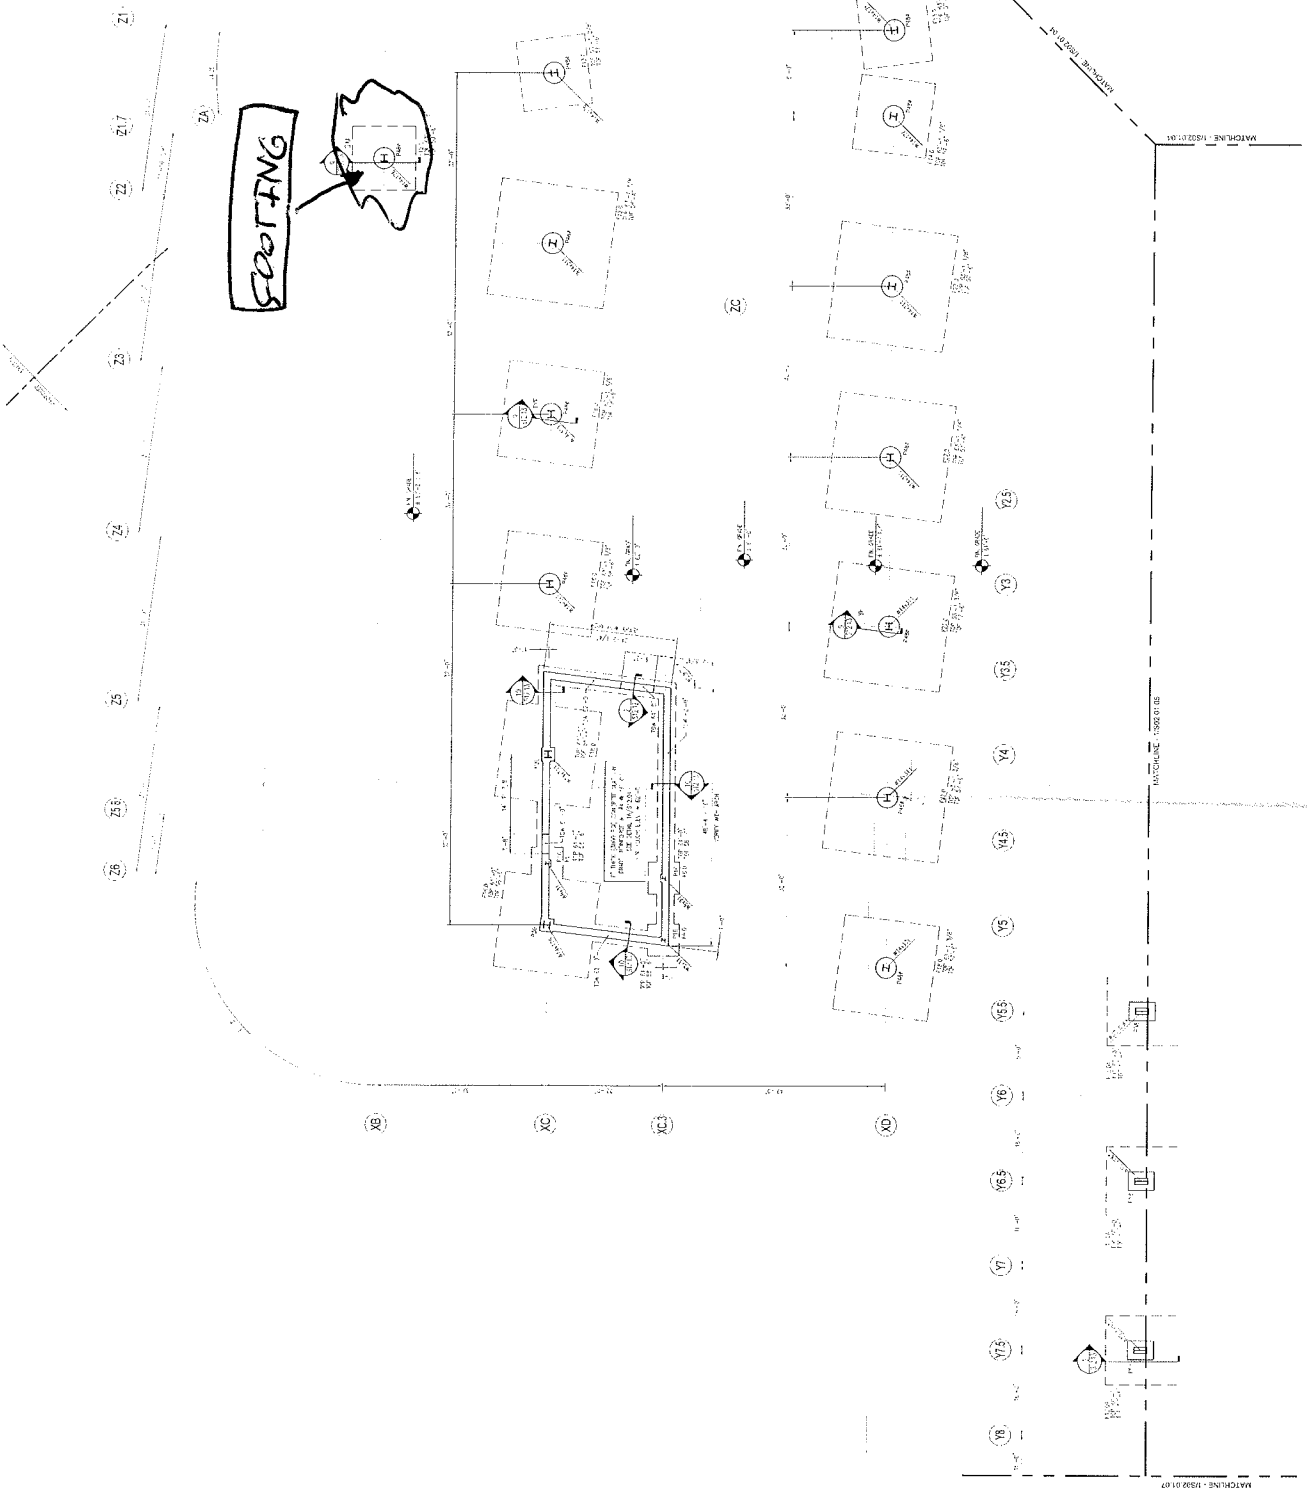



KEY PLAN

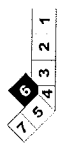

S02.01.06

FOUNDATION PLAN - LEVEL 1&2 - ZONE 6
SCALE: 1/8" = 1'-0"