

SHEET NOTES

- 01 G.E. PROXIS III, 24 RELAY PANEL, COMPLETE WITH INTERIOR MOTHER BOARD AND POWER SUPPLY
- 02 G.E. PROXIS III, 24 RELAY PANEL WITH TYPE RECONDUIT PHOTO CONTROLLER COMPLETE WITH INTERIOR MOTHER BOARD AND POWER SUPPLY AND RECOMMENDED ELECTRICAL PANELS AND WIRING COMPONENTS PER OWNERS REQUIREMENTS.
- 03 G.E. PROXIS III, 48 RELAY PANEL, COMPLETE WITH INTERIOR MOTHER BOARD AND POWER SUPPLY
- 04 PHOTO SENSOR FOR ATIRUM MOUNTING, G.E. INTERIOR MOUNT PER MANUFACTURERS INSTRUCTIONS.

Portland International
Jetport

1001 Westbrook Street
Portland, Maine 04102

Gensler
2001 K Street, NW
Suite 200
Washington, DC 20006
Telephone 202.221.5200
Facsimile 202.272.5297


oast ASSOCIATES, INC.
3400 Greenleaf Drive, Suite 100, Portland, ME 04103
Engineers • Architects • Surveyors • Construction Managers

CABLE SCHEDULE

BELENE#417

GENERAL NOTES

- A SEE SHEET E00.00 FOR LEGEND AND GENERAL NOTES.

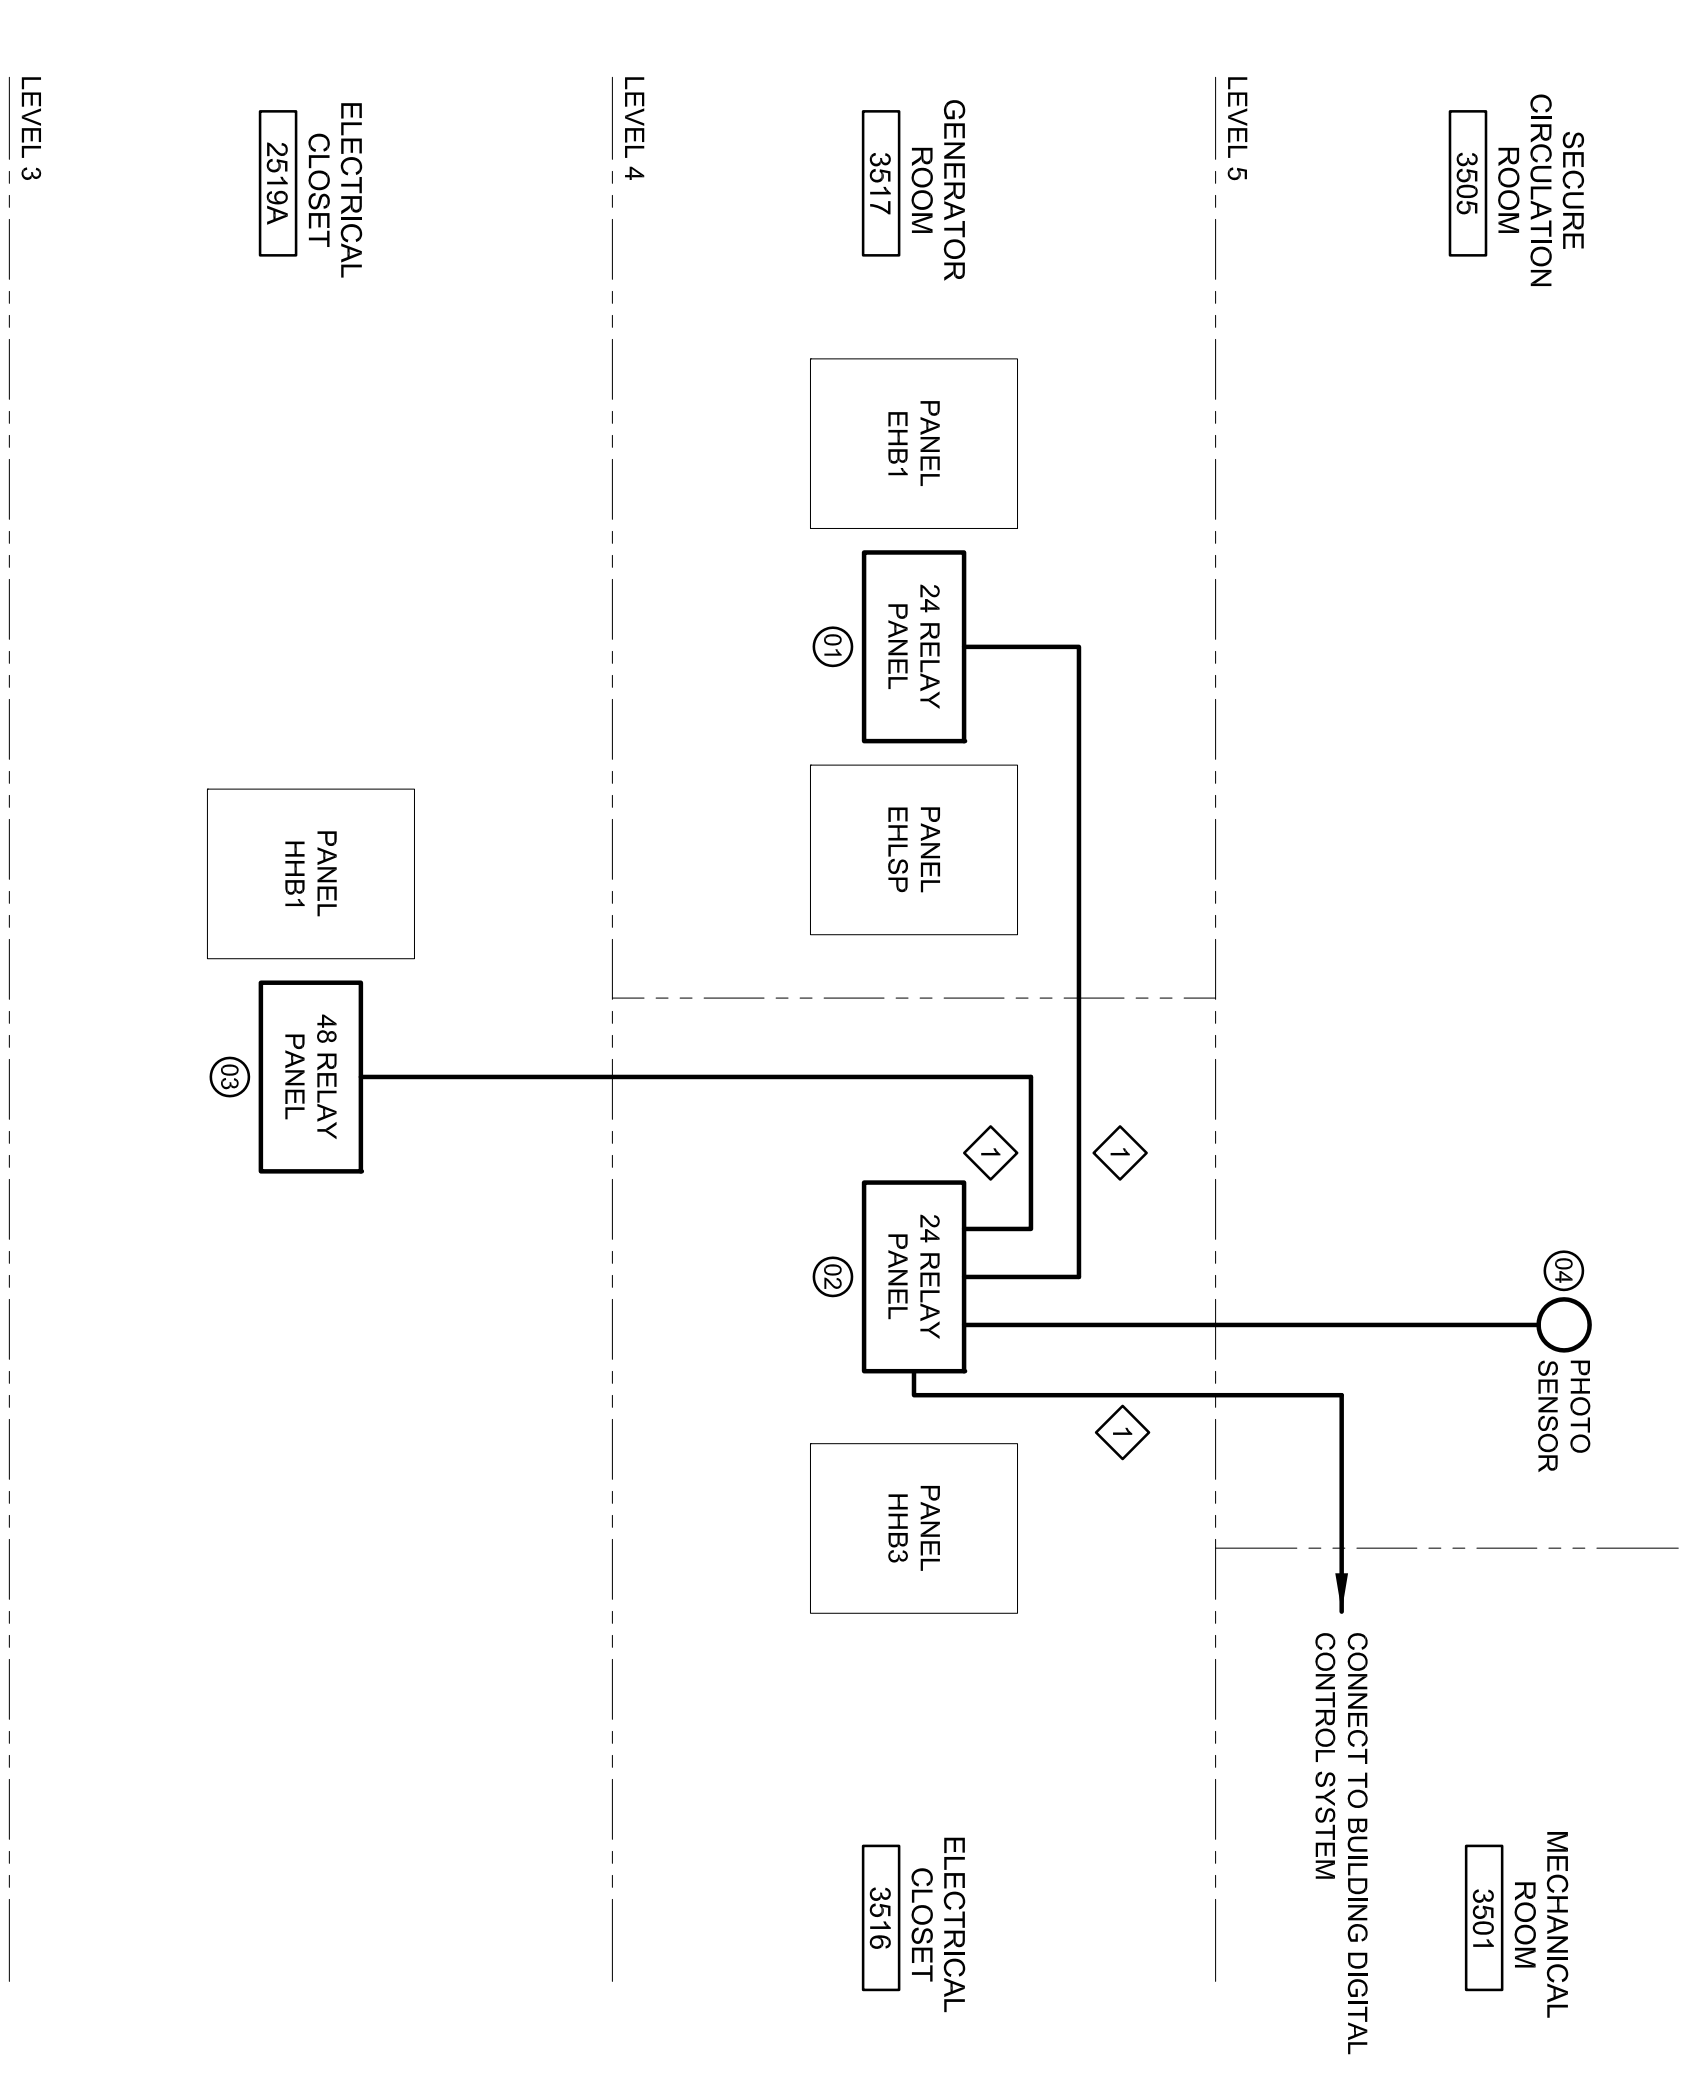

NOTE:
CONNECT ALL LIGHTING CIRCUITS IN PANELBOARDS SHOWN VIA RELAYS IN RESPECTIVE ELECTRICAL ROOM RELAY PANELS.

SCALE: NOT TO SCALE

E12.02

AS V020

©2006 Gensler