

SHEET NOTES

01 ALL SPRINKLERS IN EXISTING HOLDROOM AREA MUST BE STANDARD RESPONSE TYPE TO MATCH RESPONSE TYPE OF NEW EXTENDED COVERAGE SPRINKLERS LISTED FOR AN ORDINARY HAZARD OCCUPANCY. REPLACE EXISTING SPRINKLERS.

02 NO SPRINKLER WORK PLANNED IN EXISTING OFFICE/ CONFERENCE AREA NOTED. AREA IS PROVIDED WITH AN EXISTING SPRINKLERS AND PIPING NOT SHOWN BUT TO REMAIN. (EXCEPT AS NOTED ON DRAWINGS)

Portland International Jetport
 1001 Westbrook Street
 Portland, Maine 04102

Gensler
 2020 K Street, NW
 Suite 200
 Washington, DC 20006
 Telephone 202.721.5200
 Facsimile 202.872.8587


oest ASSOCIATES, INC.
 345 Gophers Road South Portland, ME 04106
 P: (207) 761-7777 F: (207) 774-1244 www.oest.com
 engineers • architects • surveyors • construction managers

FIRE RISK MANAGEMENT, INC.
 1 First Street
 South Portland, ME 04106
 P: (207) 442-7200
 www.fire-risk.com

GENERAL NOTES

A SEE SHEET FP00.01 FOR LEGEND, SCHEDULES & GENERAL NOTES.

Issue	Date	Issue Description	By	Check
01	09/22/08	DESIGN DEVELOPMENT	SKD	WMC
02	12/03/08	75% CONSTRUCTION DOCUMENTS	SKD	WMC
03	01/23/09	95% CONSTRUCTION DOCUMENTS	MHY	JLD
04	10/26/09	ISSUED FOR CONSTRUCTION	JLD	SKD

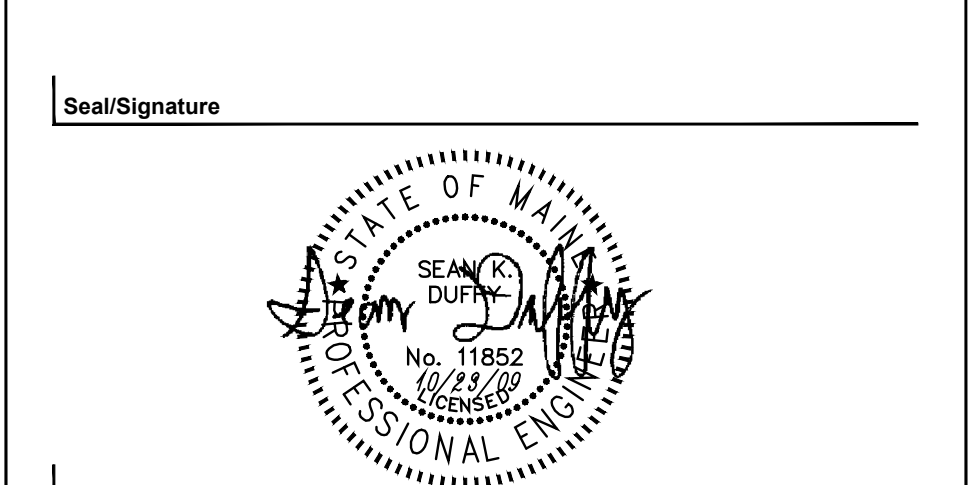

Project Name
 P/W Terminal Expansion

Project Number
 08.0395.000

CAD File Name
 FP04.03.03.dwg

Description
 FIRE PROTECTION PLAN - LEVEL 3 - ZONE 3

Scale
 1/8" = 1'-0"

Ref. North

FP04.03.03

©2009 Gensler

FIRE PROTECTION PLAN - LEVEL 3 - ZONE 3
 SCALE: 1/8"=1'-0"

