

SHEET NOTES

01 ALL SPRINKLERS IN EXISTING HOLDROOM AREA MUST BE STANDARD RESPONSE TYPE TO MATCH RESPONSE TYPE OF NEW TYPE TO MATCH RESPONSE TYPE OF NEW EXTENDED COVERAGE SPRINKLERS LISTED FOR AN ORDINARY HAZARD OCCUPANCY. REPLACE EXISTING SPRINKLERS.


02 NO SPRINKLER WORK PLANNED IN EXISTING OFFICE/ CONFERENCE AREA NOTED. AREA IS PROVIDED WITH AN EXISTING SPRINKLERS AND PIPING NOT SHOWN BUT TO REMAIN. (EXCEPT AS NOTED ON DRAWINGS)

GENERAL NOTES

A SEE SHEET FP00.01 FOR LEGEND, SCHEDULES & GENERAL NOTES.

Issue	Date & Issue Description	By	Check
01	07/11/08	PWZ	RHB
02	09/22/08	SKD	WMC
03	12/03/08	SKD	WMC
04	01/23/09	MHY	JLD
05	10/26/09	JLD	SKD
	ISSUED FOR PERMIT		

Seal/Signature

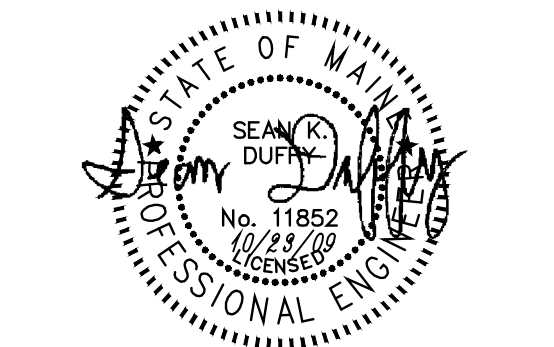

Project Name
 P/W Terminal Expansion

Project Number
 08.0395.000
 CAD File Name
 FP04.03.04.dwg
 Description
 FIRE PROTECTION PLAN - LEVEL 3 - ZONE 4

Scale
 1/8" = 1'-0"

Ref. North

FP04.03.04

©2009 Gensler

