

**FIRE PROTECTION PLAN - LEVEL 3 - ZONE 6**


SCALE: 1/8"=1'-0"

**SHEET NOTES**

**GENERAL NOTES**

A SEE SHEET FP00.01 FOR LEGEND, SCHEDULES & GENERAL NOTES.

**KEY PLAN**

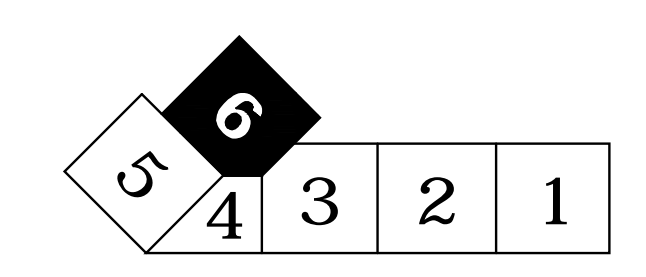


**Portland International Jetport**  
1001 Westbrook Street  
Portland, Maine 04102

**Gensler**  
2020 K Street, NW  
Suite 200  
Washington, DC 20006  
Telephone 202.721.5200  
Facsimile 202.872.8587

**oest ASSOCIATES, INC.**  
345 Gorton Road South Portland, ME 04106  
engineers • architects • surveyors • construction managers

**FIRE RISK MANAGEMENT, INC.**  
1 First Street  
South Portland, ME 04106  
207.482-7200  
www.fire-risk.com

Issue	Date	Issue Description	By	Check
01	09/22/08		SKD	WMC
02	12/03/08	DESIGN DEVELOPMENT	SKD	WMC
03	01/23/09	75% CONSTRUCTION DOCUMENTS	MHY	JLD
04	10/28/09	95% CONSTRUCTION DOCUMENTS	JLD	SKD
ISSUED FOR PERMIT				

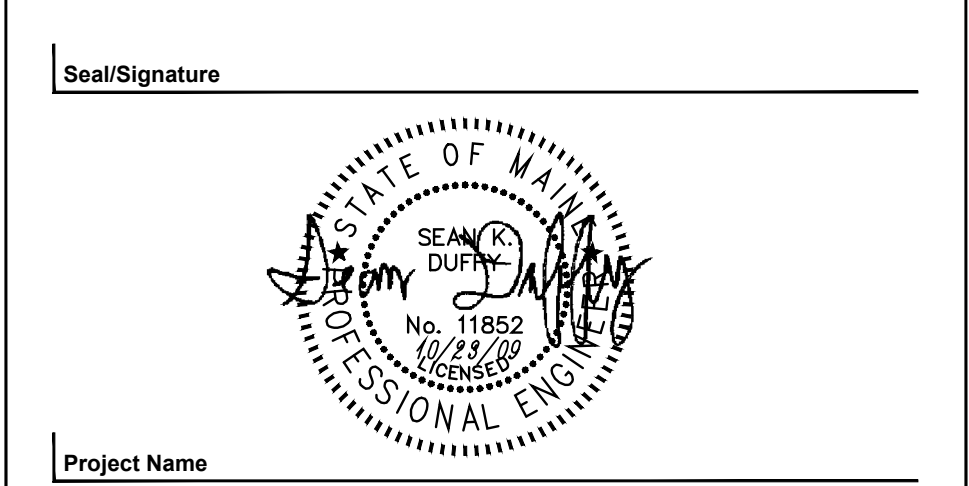

Project Name  
PJM Terminal Expansion

Project Number  
08.0395.000

CAD File Name  
FP04.03.06.dwg

Description  
FIRE PROTECTION PLAN - LEVEL 3 - ZONE 6

Scale  
1/8" = 1'-0"

**FP04.03.06**

©2009 Gensler