

SHEET NOTES

- 01 ADD ALTERNATE - INSTALL MONITOR MODULES AS SHOWN IN THE PLAN. COORDINATE WITH THE FIRE PROTECTION CONTRACTOR ABOUT THE FINAL LOCATIONS OF THE MODULES PRIOR TO INSTALLATION.
- 02 INSTALL TRUE SIGHT WORKSTATION (TSW) IN THE OPERATION COMMUNICATION CENTER. THE MAIN FIRE ALARM CONTROL PANEL SHALL BE NETWORKED WITH THE TSW. COORDINATE LOCATION WITH PWM SECURITY AND STAFF.
- 03 INSTALL SYSTEM PRINTER IN THE OCC ROOM AND COORDINATE WITH PWM SECURITY AND STAFF PRIOR TO INSTALLATION.

Portland International Jetport

1001 Westbrook Street
Portland, Maine 04102

Gensler
2020 K Street, Northwest
Suite 200
Washington DC 20006
Telephone 202.721.5200
Facsimile 202.872.8587

ARORA
Solutions for Secure Environments
Arora Engineers, Inc.
61 Wilmington - West Chester
Pike
Suite #100
Chadds Ford, PA 19317
Tel (610) 459-7900
Fax (610) 459-7950

GENERAL NOTES

- A MOUNTING FOR ALL DEVICES SHALL COMPLY WITH IBC 2003, NFPA 90A, NFPA 72, NEC, ADAAG AND ALL APPLICABLE LOCAL CODES.
- B VISUAL NOTIFICATION APPLIANCES SHALL BE SET TO THE CANDELA RATING ASSIGNED ON THE DRAWINGS. SPEAKERS SHALL BE TAPPED AT THE WATTAGE SELECTED BY THE SYSTEM MANUFACTURER ON THE APPROVED SHOP DRAWINGS.
- C IN CASES WHERE AN APPLIANCE CANNOT BE LOCATED WHERE SHOWN ON THE DRAWINGS, DUE TO PHYSICAL RESTRICTIONS, NOTIFICATION APPLIANCES MAY BE ABLE TO BE MOVED TO CEILING MOUNT DEVICES UPON APPROVAL BY THE ENGINEER. UPON APPROVAL, DEVICES SHALL BE UL LISTED FOR CEILING MOUNTED APPLICATIONS.
- D MORE THAN TWO VISIBLE NOTIFICATION APPLIANCES OR GROUPS OF VISIBLE NOTIFICATION APPLIANCES IN THE SAME ROOM OR ADJACENT SPACE WITHIN THE SAME FIELD OF VIEW SHALL FLASH IN SYNCHRONIZATION. THIS SHALL INCLUDE SYNCHRONIZATION OF STROBES OPERATED BY SEPARATE SYSTEMS.


Issue	Date & Issue Description	By	Check
	10/26/09		
	100% ISSUED FOR PERMIT		

Seal/Signature

Project Name
PWM TERMINAL EXPANSION

Project Number
CAD File Name
FA02.03.03
Description
FIRE ALARM CONSTRUCTION PLAN - LEVEL 3 - ZONE 3

KEY PLAN

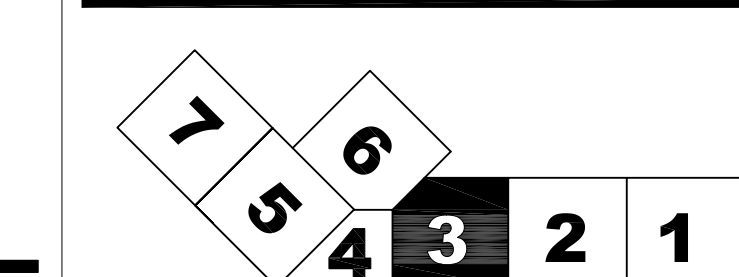

Scale
As Indicated

Ref. North

FA02.03.03

© 2006 Gensler