

SHEET NOTES

- 01 DEMOLISH AND REMOVE ALL SPRINKLERS AND PIPING IN HATCHED AREA. EXCEPTION: SPRINKLER MAIN PIPING TO REMAIN IF SO NOTED. REMOVAL & PATCHING WORK SHALL BE IN ACCORDANCE WITH PROJECT SPECIFICATIONS.

Portland International Jetport
 1001 Westbrook Street
 Portland, Maine 04102

Gensler
 2020 K Street, NW
 Suite 200
 Washington, DC 20006
 Telephone 202.721.5200
 Facsimile 202.872.8587


oest ASSOCIATES, INC.
 345 Gorton Road South Portland, ME 04106 P: (207) 761-1770 F: (207) 774-1244 www.oest.com
 engineers • architects • surveyors • construction managers

FIRE RISK MANAGEMENT, INC.
 1 Great Street
 South Portland, ME 04106 P: (207) 442-7200
 www.fire-risk.com

GENERAL NOTES

A SEE SHEET FP00.01 FOR LEGEND, SCHEDULES & GENERAL NOTES.

Issue	Date	Issue Description	By	Check
01	12/17/08	TS&A 70% SUBMISSION	DMH	JLD
02	01/23/09	95% CONSTRUCTION DOCUMENTS	MHY	JLD
03	10/26/09	ISSUED FOR PERMIT	JLD	SKD

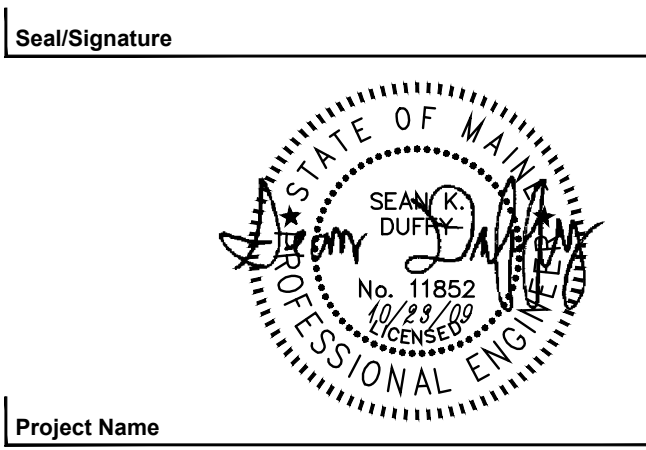

Project Name: PWM Terminal Expansion
 Project Number: 08.0395.000
 CAD File Name: FP01.02.03.dwg
 Description: FIRE PROTECTION DEMOLITION PLAN LEVEL 2 - ZONE 3
 Scale: 1/8" = 1'-0"

KEY PLAN

