

**FIRE PROTECTION PLAN - LEVEL 2 - ZONE 6**


SCALE: 1/8"=1'-0"

**SHEET NOTES**

**GENERAL NOTES**

A SEE SHEET FP00.01 FOR LEGEND, SCHEDULES & GENERAL NOTES.

**KEY PLAN**

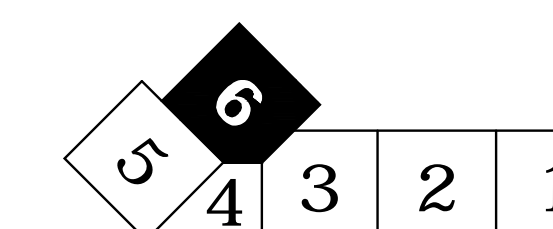

**Portland International Jetport**  
1001 Westbrook Street  
Portland, Maine 04102

**Gensler**

2020 K Street, NW  
Suite 200  
Washington, DC 20006  
Telephone 202.721.5200  
Facsimile 202.872.8587

**oest ASSOCIATES, INC.**  
345 Gorton Road, South Portland, ME 04106 P (207) 741-1770 F (207) 774-1244 www.oest.com  
engineers • architects • surveyors • construction managers

**FIRE RISK MANAGEMENT, INC.**  
1 Great Street  
South Portland, ME 04106 P (207) 442-7200  
www.fire-risk.com

Issue	Date & Issue Description	By	Check
01	07/11/08	PWZ	RHB
02	09/22/08	SKD	WMC
03	12/03/08	SKD	WMC
04	01/23/09	MHY	JLD
05	10/26/09	JLD	SKD

Project Name  
PJM Terminal Expansion

Project Number  
08.0395.000

CAD File Name  
FP04.02.06.dwg

Description  
FIRE PROTECTION PLAN - LEVEL 2 - ZONE 6

Scale  
1/8" = 1'-0"

Ref. North

**FP04.02.06**

©2009 Gensler