

ROOF


LEVEL 5

LEVEL 4

LEVEL 3

LEVEL 2

LEVEL 1

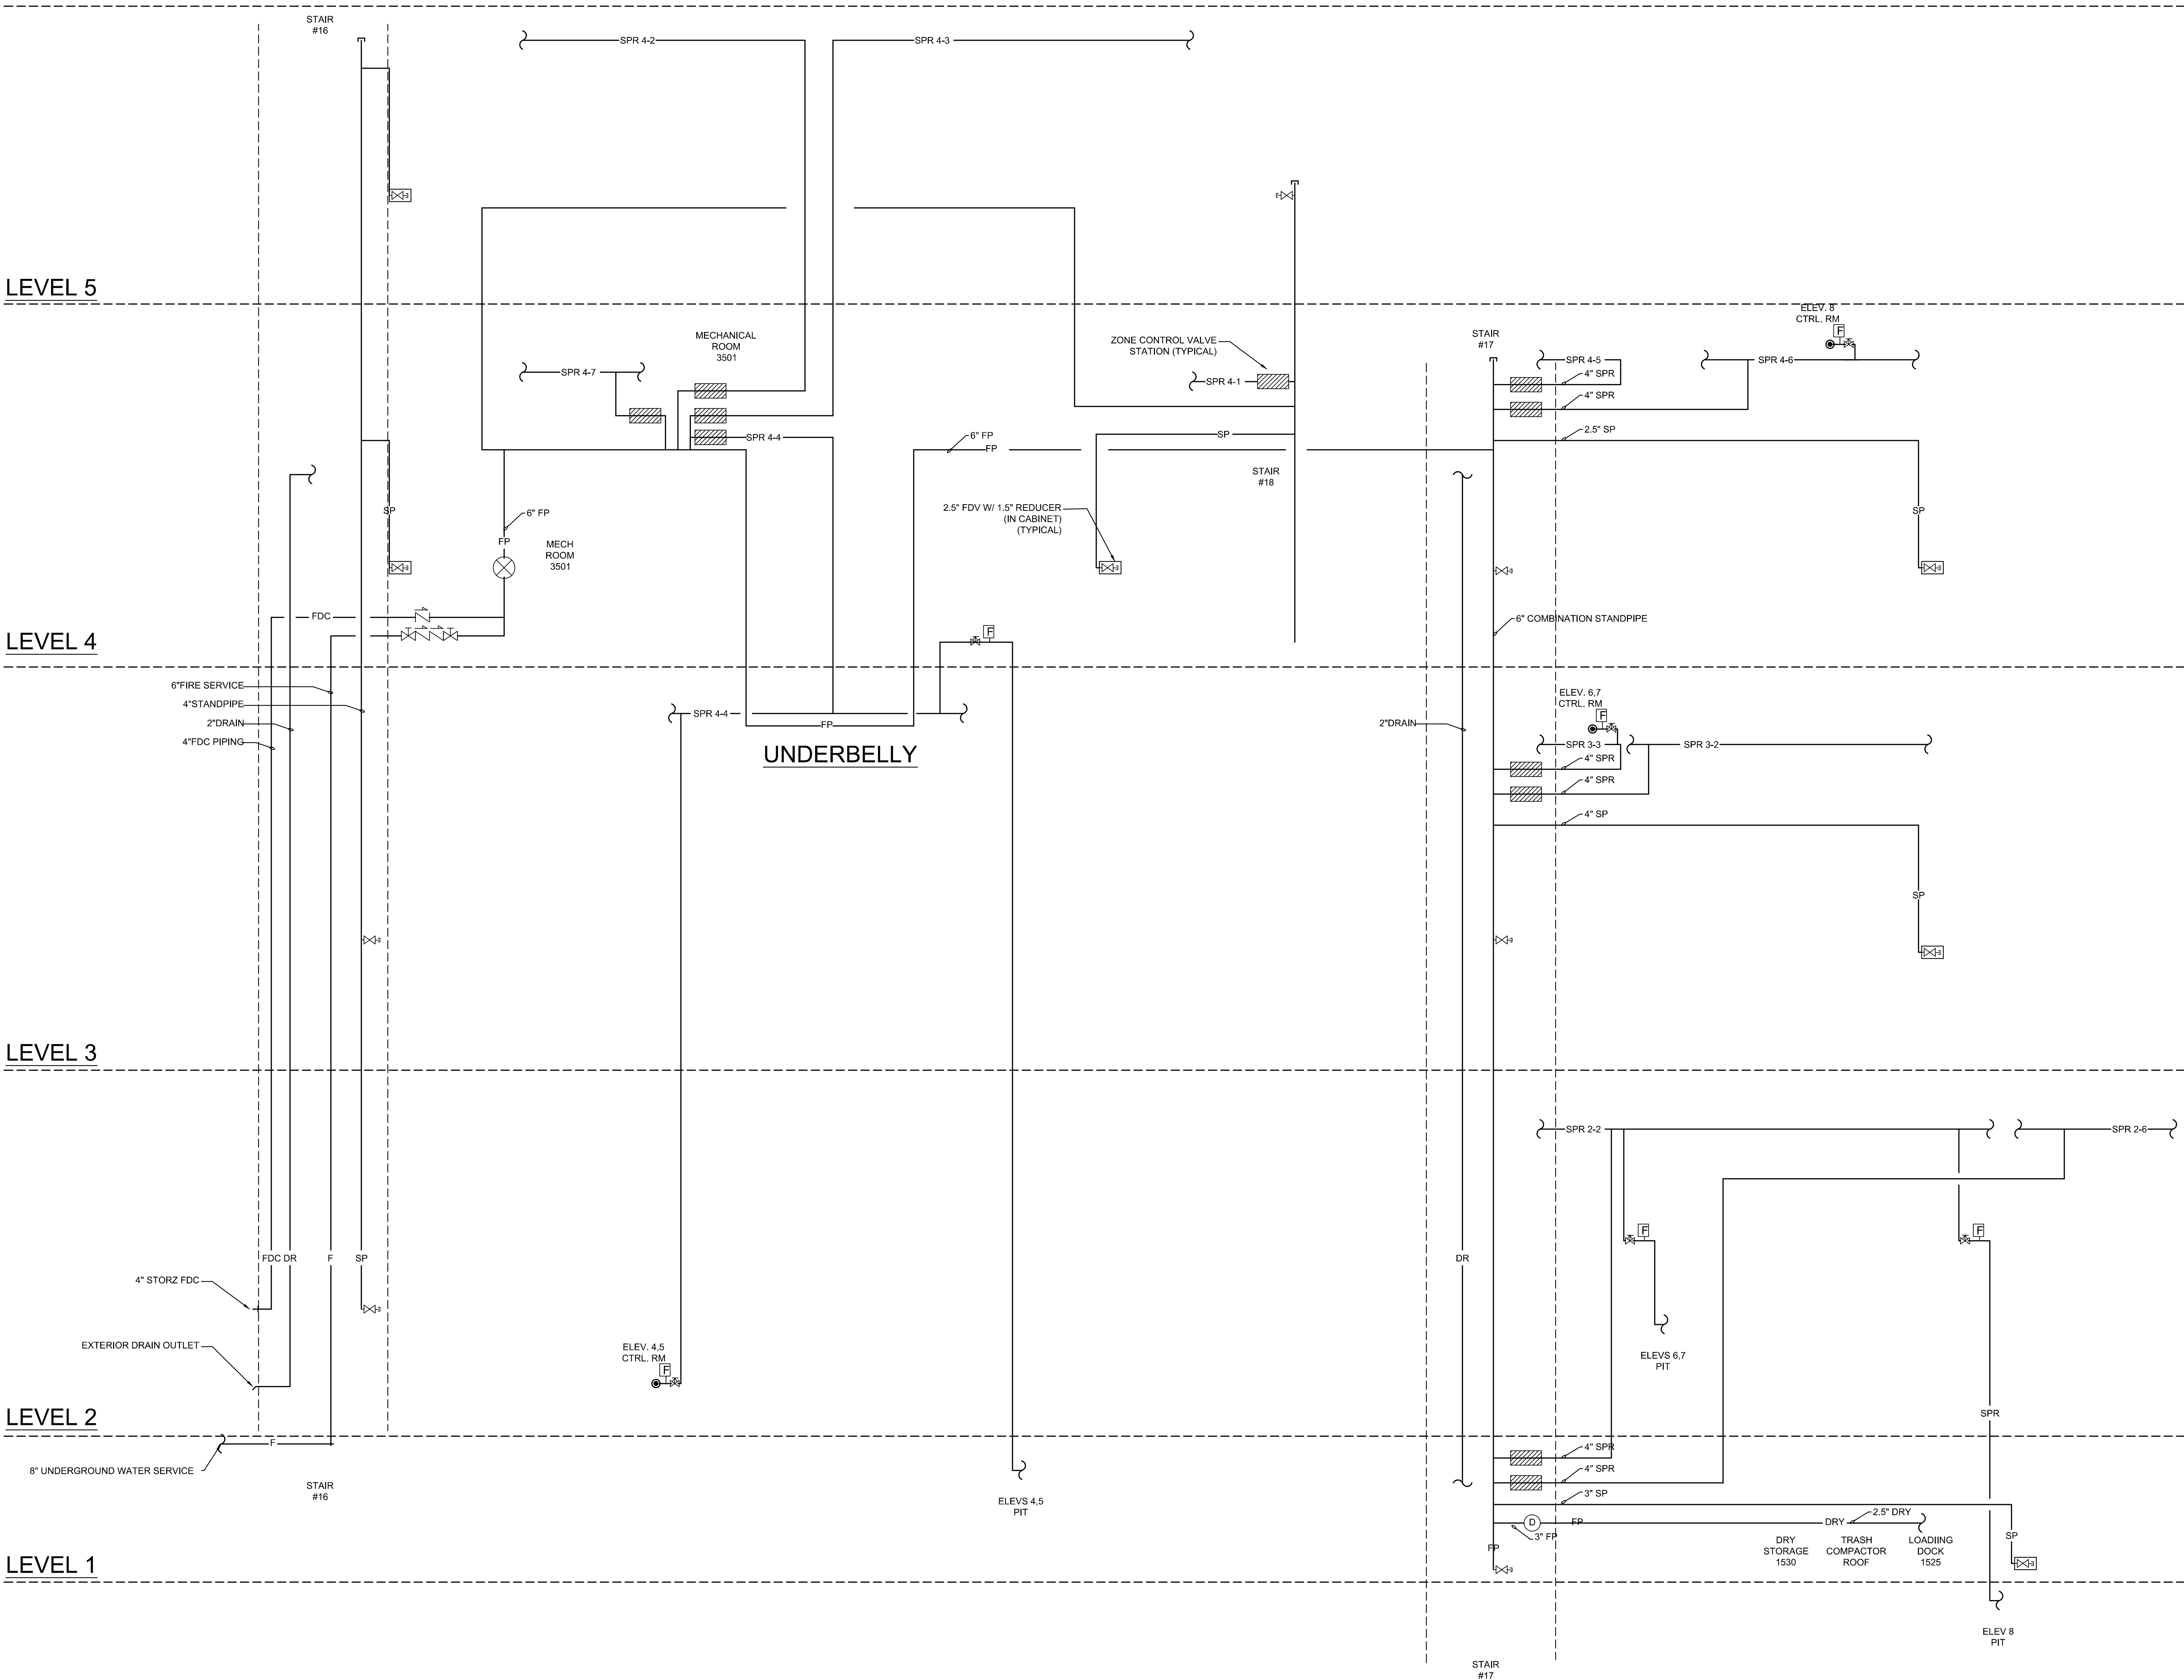

SHEET NOTES

GENERAL NOTES

A SEE SHEET FP00.01 FOR LEGEND, SCHEDULES AND GENERAL NOTES.


Portland International Jetport
 1001 Westbrook Street
 Portland, Maine 04102

Gensler
 2020 K Street, NW
 Suite 200
 Washington, DC 20006
 Telephone 202.721.5200
 Facsimile 202.872.8587

oest ASSOCIATES, INC.
 345 Gopham Road, South Portland, ME 04106 P (207) 761-1770 F (207) 774-1242 www.oest.com
 engineers • architects • surveyors • construction managers

FIRE RISK MANAGEMENT, INC.
 1 First Street
 South Portland, ME 04106 P (207) 442-7268
 www.fire-risk.com

Issue	Date & Issue Description	By	Check
01	01/23/09	SKD	JLD
02	10/26/09	JLD	SKD

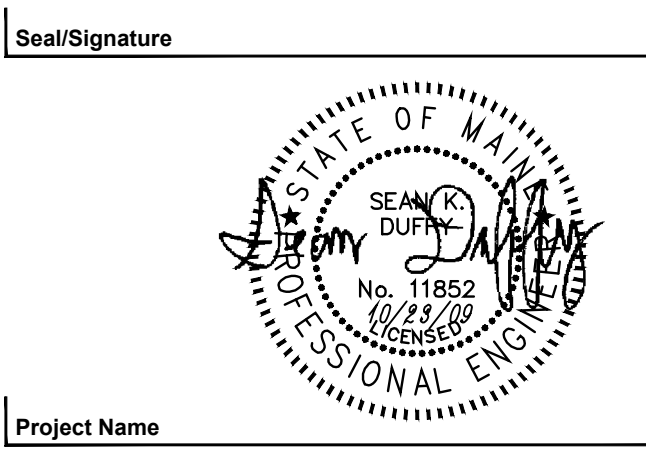

Project Name: PWM Terminal Expansion
 Project Number: 08.0395.000
 CAD File Name: FP12.04.DWG
 Description: FIRE PROTECTION RISER DIAGRAM

Scale: NOT TO SCALE

FP12.04

©2009 Gensler