

MECHANICAL PIPING PLAN - LEVEL 2 - ZONE 6


SCALE: 1/8" = 1'-0"

SHEET NOTES

GENERAL NOTES

- A SEE SHEET M00.00 FOR LEGEND AND GENERAL NOTES.
- B MAINTAIN 18" MIN CLEARANCE FROM RADIANT TUBING TO FLOOR DRAINS, COLUMN WRAPS, PLUMBING FIXTURES, EQUIPMENT SUPPORTS, AND PIPING AT FLOORS.

KEY PLAN

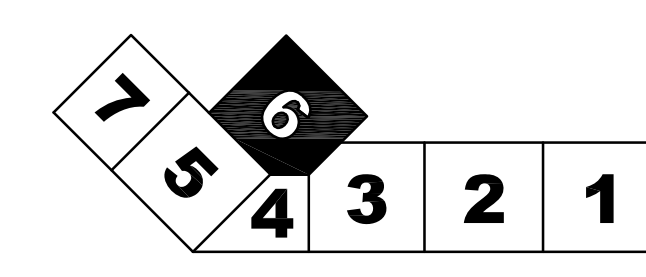

Portland International Jetport
 1001 Westbrook Street
 Portland, Maine 04102

Gensler

2020 K Street, NW
 Suite 200
 Washington, DC 20006
 Telephone 202.721.5200
 Facsimile 202.872.8587

nest ASSOCIATES, INC.
 340 Goshen Road, South Portland, ME 04106 P: (207) 741-1770 F: (207) 774-2461 www.nest.com
 engineers • architects • surveyors • construction managers

Issue	Date & Issue Description	By	Check
01	12/03/08	PWZ	RHB
02	01/23/09	PWZ	RHB
02	10/26/09	PWZ	RHB

Project Name: **PWM Terminal Enhancement**
 Project Number: **09-0395-000**
 CAD File Name: **T:\S330\01\Sheets\M02.02.06.dwg**
 Description: **MECHANICAL PIPING PLAN - LEVEL 2 - ZONE 6**

Scale: **1/8" = 1'-0"**

M02.02.06

©2009 Gensler