


SHEET NOTES

**Portland International
Jetport**
1001 Westbrook Street
Portland, Maine 04102

Gensler
2020 K Street, NW
Suite 200
Washington, DC 20006
Telephone 202.721.5200
Facsimile 202.872.8587

nest ASSOCIATES, INC.
363 Goshen Road, South Portland, ME 04106 P: (207) 741-1770 F: (207) 774-2461 www.nest.com
engineers • architects • surveyors • construction managers

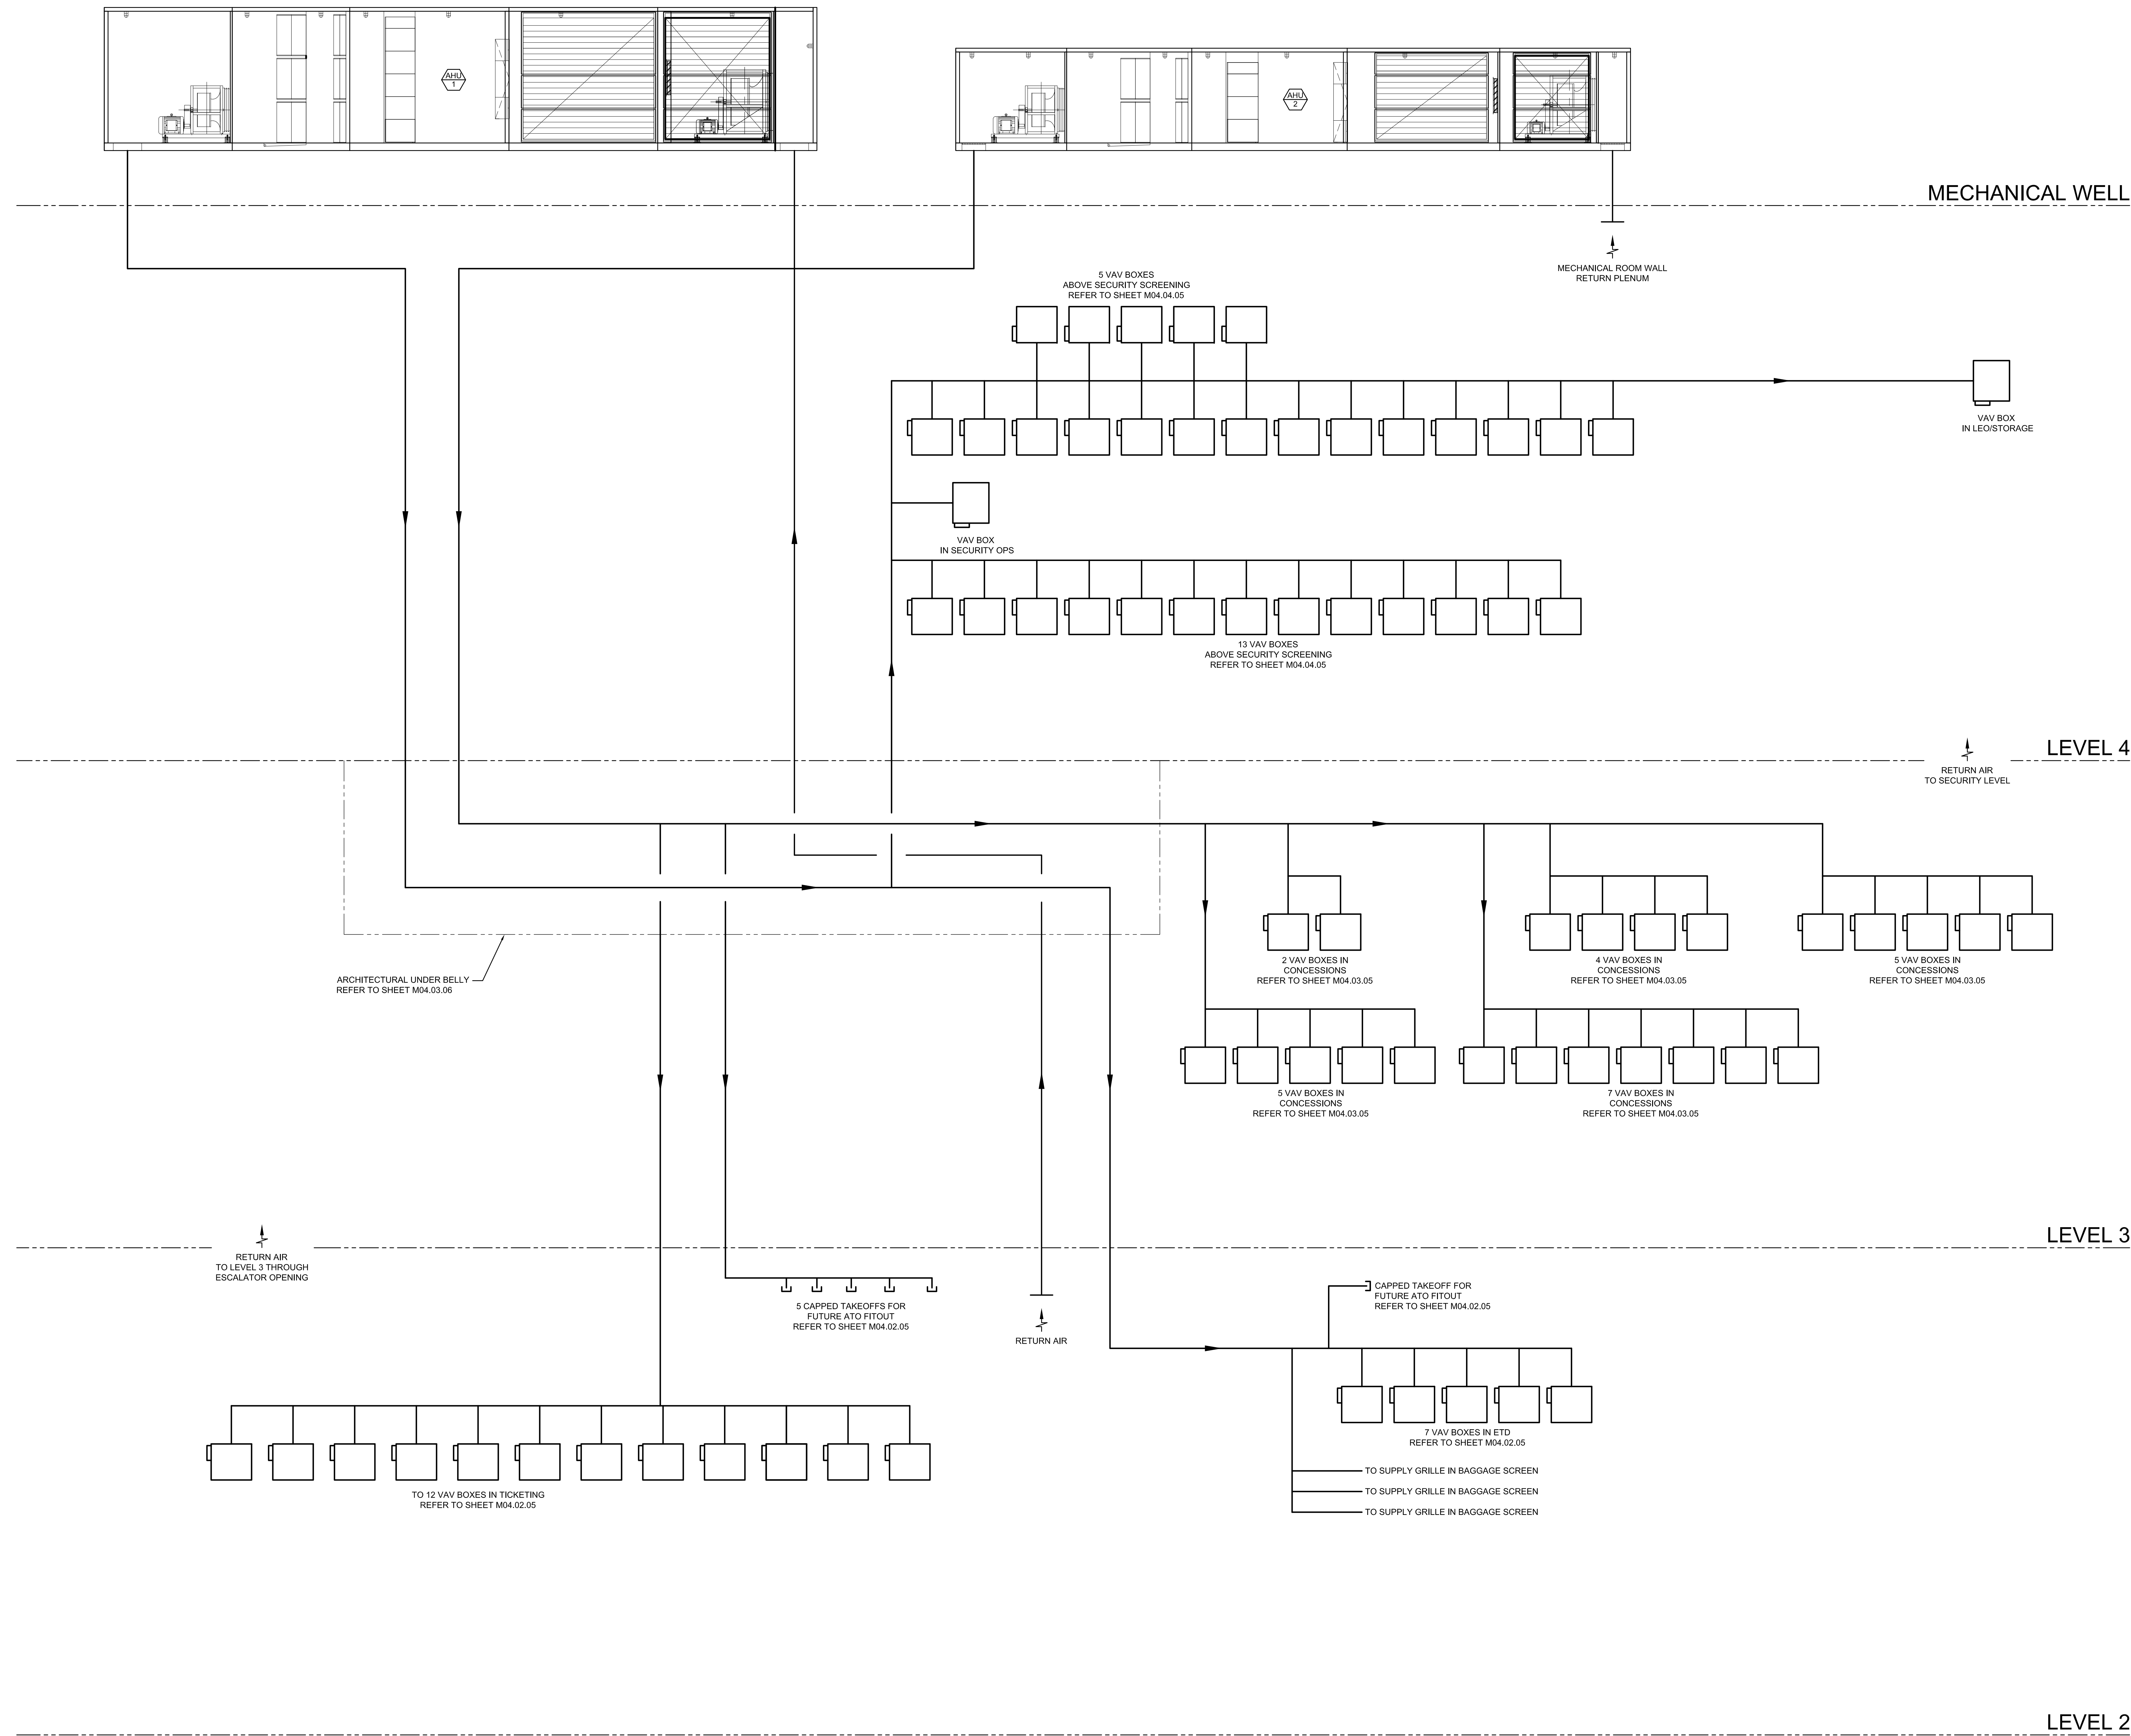

GENERAL NOTES

A SEE SHEET M00.00 FOR LEGEND AND GENERAL NOTES.

Issue	Date & Issue Description	By	Check
01	12/03/08	PWZ	RHB
02	01/23/09	PWZ	RHB
02	10/26/09	PWZ	RHB

Signature: *Robert Brown*

Project Name: PWM Terminal Enhancement

Project Number: 09.6395.000

CAD File Name: T:\6330101\Sheets\M12.06.dwg

Description: AHU-1 & AHU-2 DISTRIBUTION DIAGRAM

Scale: NOT TO SCALE