

**SHEET NOTES**

01 REMOVE & DISPOSE OF EXIST OILWATER SEPARATOR.


**Portland International Jetport**

1001 Westbrook Street  
Portland, Maine 04102

**Gensler**

2020 K Street, NW  
Suite 200  
Washington, DC 20006  
Telephone 202.721.5200  
Facsimile 202.872.8587

**oest ASSOCIATES, INC.**  
363 Goshen Road, South Portland, ME 04106 P: (207) 741-1770 F: (207) 774-2461 www.oest.com  
engineers • architects • surveyors • construction managers

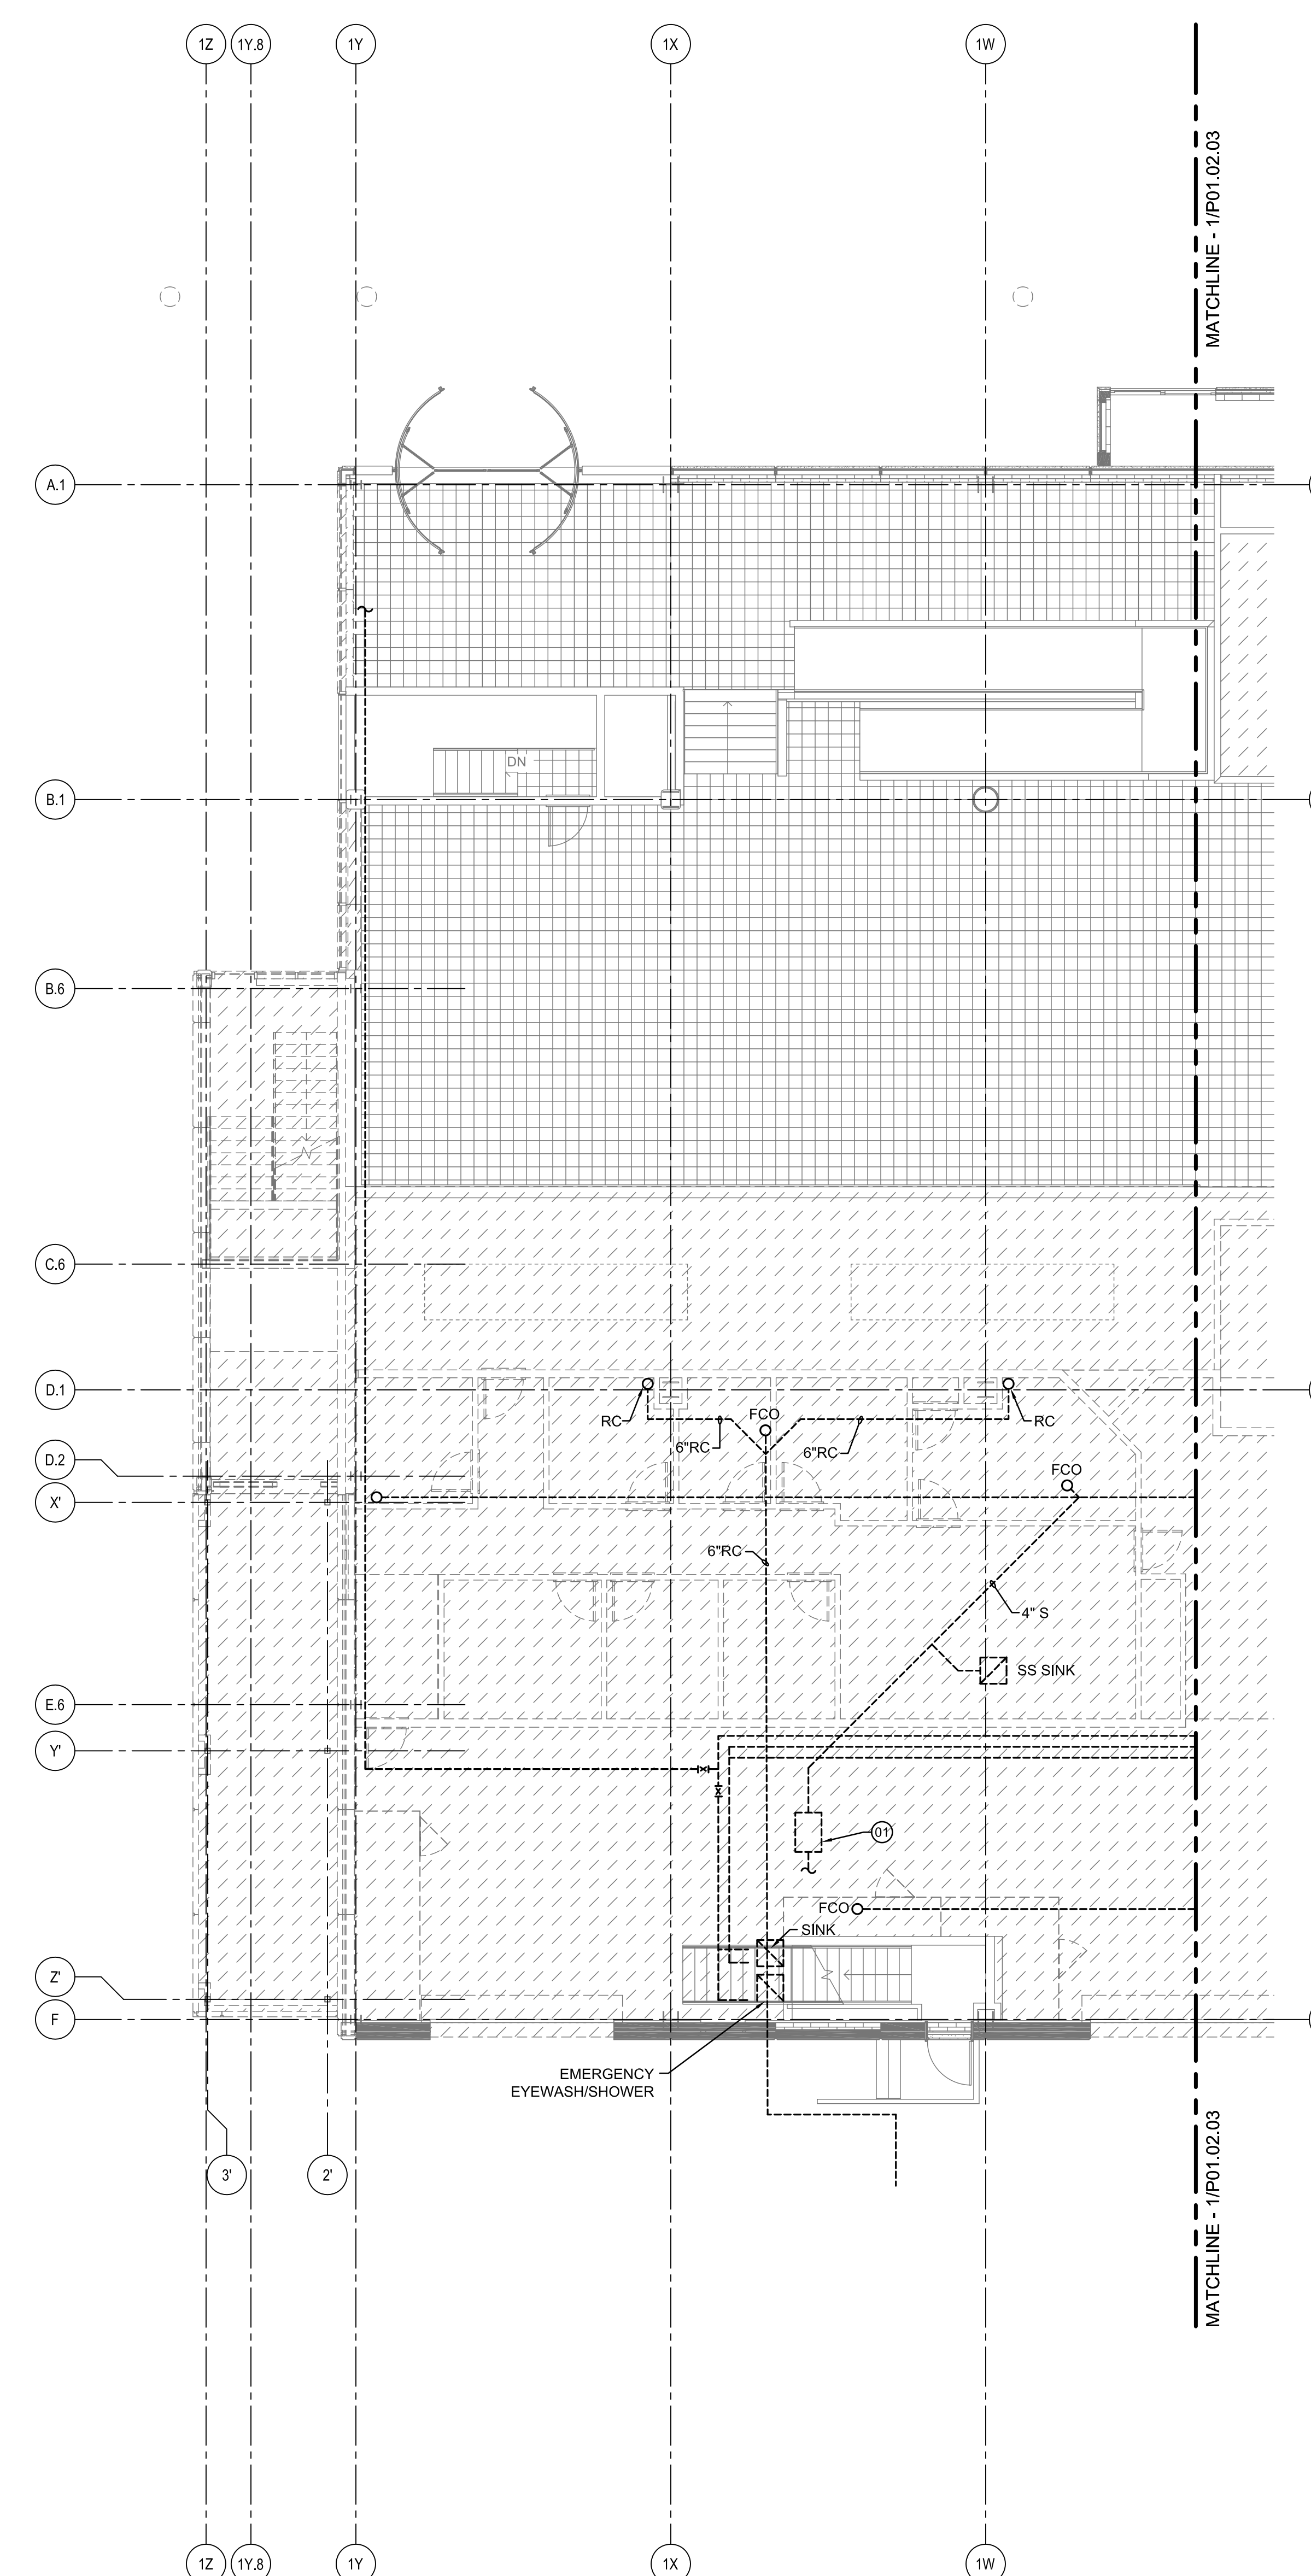


**GENERAL NOTES**

A SEE SHEET P00.00 FOR LEGEND AND GENERAL NOTES.

Issue	Date & Issue Description	By	Check
01	07/11/08	PWZ	JS
02	09/22/08	PWZ	JS
03	12/03/08	KLM	JS
04	01/23/09	CM	JS
05	10/26/09	PWZ	JS

Seal/Signature

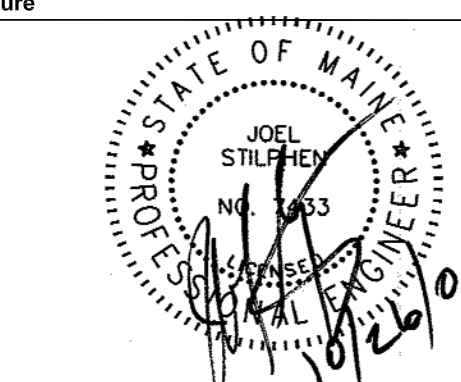


Project Name  
PJM Terminal Enhancement

Project Number  
09-6395-000

CAD File Name  
T:\6330\101\Sheets\P01.02.04.dwg

Description  
PLUMBING DEMOLITION PLAN - LEVEL 2 - ZONE 4

Scale  
1/8" = 1'-0"

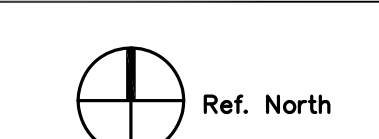

**P01.02.04**

©2009 Gensler

**PLUMBING DEMOLITION PLAN - LEVEL 2 - ZONE 4**

SCALE: 1/8" = 1'-0"