

PLUMBING PLAN - LEVEL 2 - ZONE 6
SCALE: 1/8" = 1'-0"

SHEET NOTES

- 01 TERMINATE SRC 12" ABOVE FINISHED GRADE W/D.
- 02 TERMINATE SLC 6" BELOW UNDERSIDE OF CANOPY.
- 03 SEE CO2.02 FOR CONTINUATION.
- 04 SEE CO2.01 FOR CONTINUATION.
- 05 SEE CO2.02 CONTINUATION.
- 06 INSULATE RC WITHIN COLUMN ENCLOSURE.

Portland International Jetport
1001 Westbrook Street
Portland, Maine 04102

Gensler
2020 K Street, NW
Suite 200
Washington, DC 20006
Telephone 202.721.5200
Facsimile 202.872.8587

nest ASSOCIATES, INC.
360 Goshen Road, South Portland, ME 04106 P (207) 741-1770 F (207) 774-2461 www.nest.com
engineers • architects • surveyors • construction managers

GENERAL NOTES

A SEE SHEET P00.00 FOR LEGEND AND GENERAL NOTES.


Issue	Date & Issue Description	By	Check
01	07/11/08	PWZ	JS
02	09/22/08	PWZ	JS
03	12/03/08	KLM	JS
04	01/23/09	CM	JS
05	10/26/09	PWZ	JS

Project Name
PJM Terminal Enhancement


Project Number
09-6395-000

CAD File Name
T:\5330\101\Sheets\P02.02.06.dwg

Description
PLUMBING PLAN - LEVEL 2 - ZONE 6

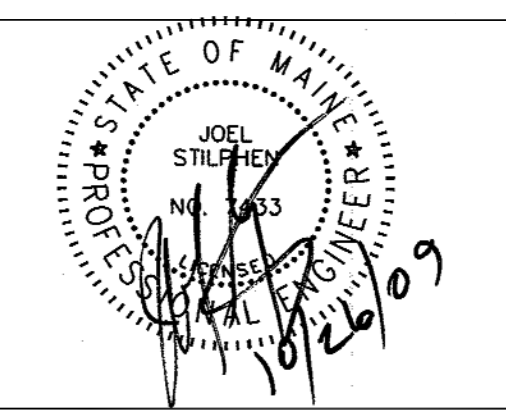

KEY PLAN

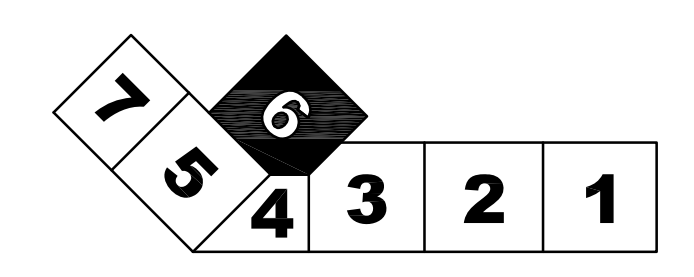

Scale
1/8" = 1'-0"

P02.02.06

©2009 Gensler