

**SHEET NOTES**

01 1/2" PEX TUBING FROM TRAP PRIMER BELOW FL TO TRAP.

**Portland International Jetport**  
 1001 Westbrook Street  
 Portland, Maine 04102

**Gensler**  
 2020 K Street, NW  
 Suite 200  
 Washington, DC 20006  
 Telephone 202.721.5200  
 Facsimile 202.872.8587

**nest ASSOCIATES, INC.**  
 363 Galloway Road, South Portland, ME 04106 P (207) 741-1770 F (207) 774-2461 www.nest.com  
 engineers • architects • surveyors • construction managers

**GENERAL NOTES**

A SEE SHEET P00.00 FOR LEGEND AND GENERAL NOTES.

Issue	Date & Issue Description	By	Check
01	07/11/08	PWZ	JS
02	09/22/08	PWZ	JS
03	12/03/08	KLM	JS
04	01/23/09	CM	JS
05	10/26/09	PWZ	JS

Project Name  
PJM Terminal Enhancement

Project Number  
09-6395-000

CAD File Name  
T:\6330\01\Sheets\P02.04.06.dwg

Description  
PLUMBING PLAN - LEVEL 4 - ZONE 6


Scale  
1/8" = 1'-0"

Ref. North

**P02.04.06**

©2009 Gensler

**KEY PLAN**

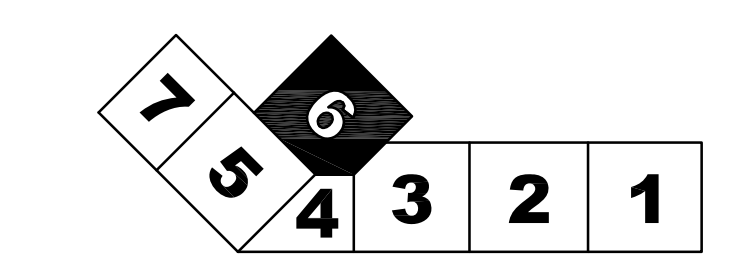

**PLUMBING PLAN - LEVEL 4 - ZONE 6**  
 SCALE: 1/8" = 1'-0"