

PLUMBING PLAN - ROOF - ZONE 5

SCALE: 1/8" = 1'-0"

SHEET NOTES

Portland International Jetport
 1001 Westbrook Street
 Portland, Maine 04102

Gensler

2020 K Street, NW
 Suite 200
 Washington, DC 20006
 Telephone 202.721.5200
 Facsimile 202.872.8587


nest ASSOCIATES, INC.
363 Governor Road, South Portland, ME 04106 P (207) 741-1770 F (207) 774-2461 www.nest.com
 engineers • architects • surveyors • construction managers

GENERAL NOTES

A SEE SHEET P00.00 FOR LEGEND AND GENERAL NOTES.

Issue	Date & Issue Description	By	Check
01	07/11/08	PWZ	JS
02	09/22/08	PWZ	JS
03	12/03/08	KLM	JS
04	01/23/09	CM	JS
05	10/26/09	PWZ	JS

Seal/Signature

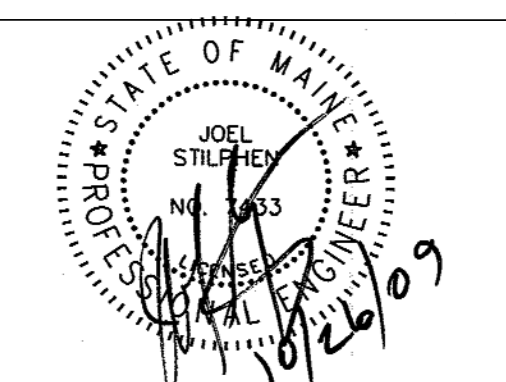


Project Name
 PWM Terminal Enhancement

Project Number
 09-6395-000
 CAD File Name
 T:\6330\101\Sheets\P02.RP.05.dwg
 Description
 PLUMBING PLAN - ROOF - ZONE 5

Scale
 1/8" = 1'-0"

KEY PLAN

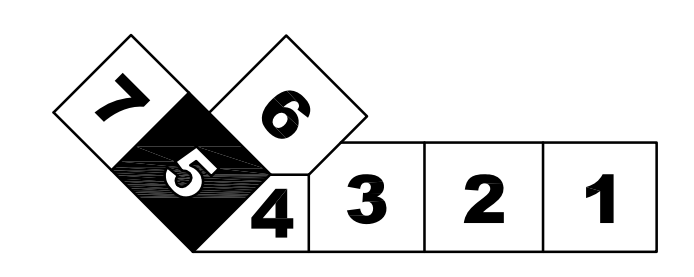

P02.RP.05

©2009 Gensler