


**PLUMBING PLAN - ROOF - ZONE 6**  
SCALE: 1/8" = 1'-0"

**SHEET NOTES**

**GENERAL NOTES**

A SEE SHEET P00.00 FOR LEGEND AND GENERAL NOTES.

**KEY PLAN**

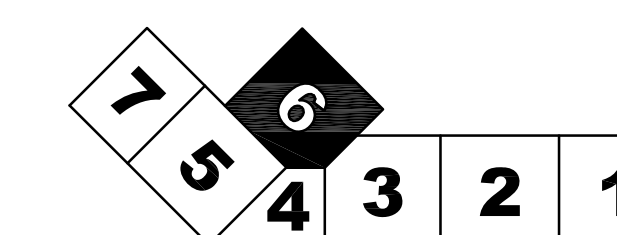

**Portland International Jetport**  
1001 Westbrook Street  
Portland, Maine 04102


**Gensler**

2020 K Street, NW  
Suite 200  
Washington, DC 20006  
Telephone 202.721.5200  
Facsimile 202.872.8587

**oest ASSOCIATES, INC.**  
363 Goshen Road, South Portland, ME 04106 P: (207) 741-1770 F: (207) 774-2461 www.oest.com  
engineers • architects • surveyors • construction managers

Issue	Date & Issue Description	By	Check
01	07/11/08	PWZ	JS
02	09/22/08	PWZ	JS
03	12/03/08	KLM	JS
04	01/23/09	CM	JS
05	10/26/09	PWZ	JS

Seal/Signature

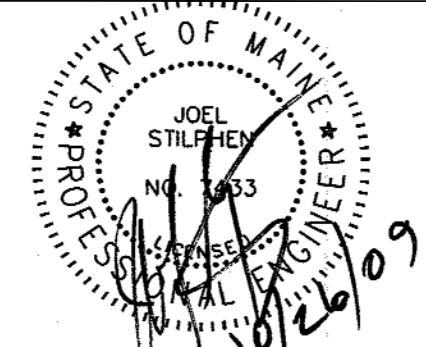

Project Name  
PJM Terminal Enhancement

Project Number  
09-6395-000  
CAD File Name  
T:\5330\101\Sheets\P02.RP.06.dwg  
Description  
PLUMBING PLAN - ROOF - ZONE 6

Scale  
1/8" = 1'-0"

**P02.RP.06**

©2009 Gensler