


**WH-3 & 4 SCHEMATIC PIPING** **3** **WH-1 & 2 SCHEMATIC PIPING** **2**  
 SCALE: NOT TO SCALE SCALE: NOT TO SCALE

- SHEET NOTES**
- 01 3/4" CHILLED WATER SYSTEM MARK-UP.
  - 02 3/4" HOT WATER HEATING SYSTEM MARK-UP.
  - 03 1" COOLING TOWER SUMP MARK-UP
  - 04 3/4" CW UP TO NFHB
  - 05 (2) 3" RPBP (STACKED)
  - 06 3/4" CW DN TO NFHB
  - 07 1/2" DN W/ BALL VALVE TO TRAP PRIMER.

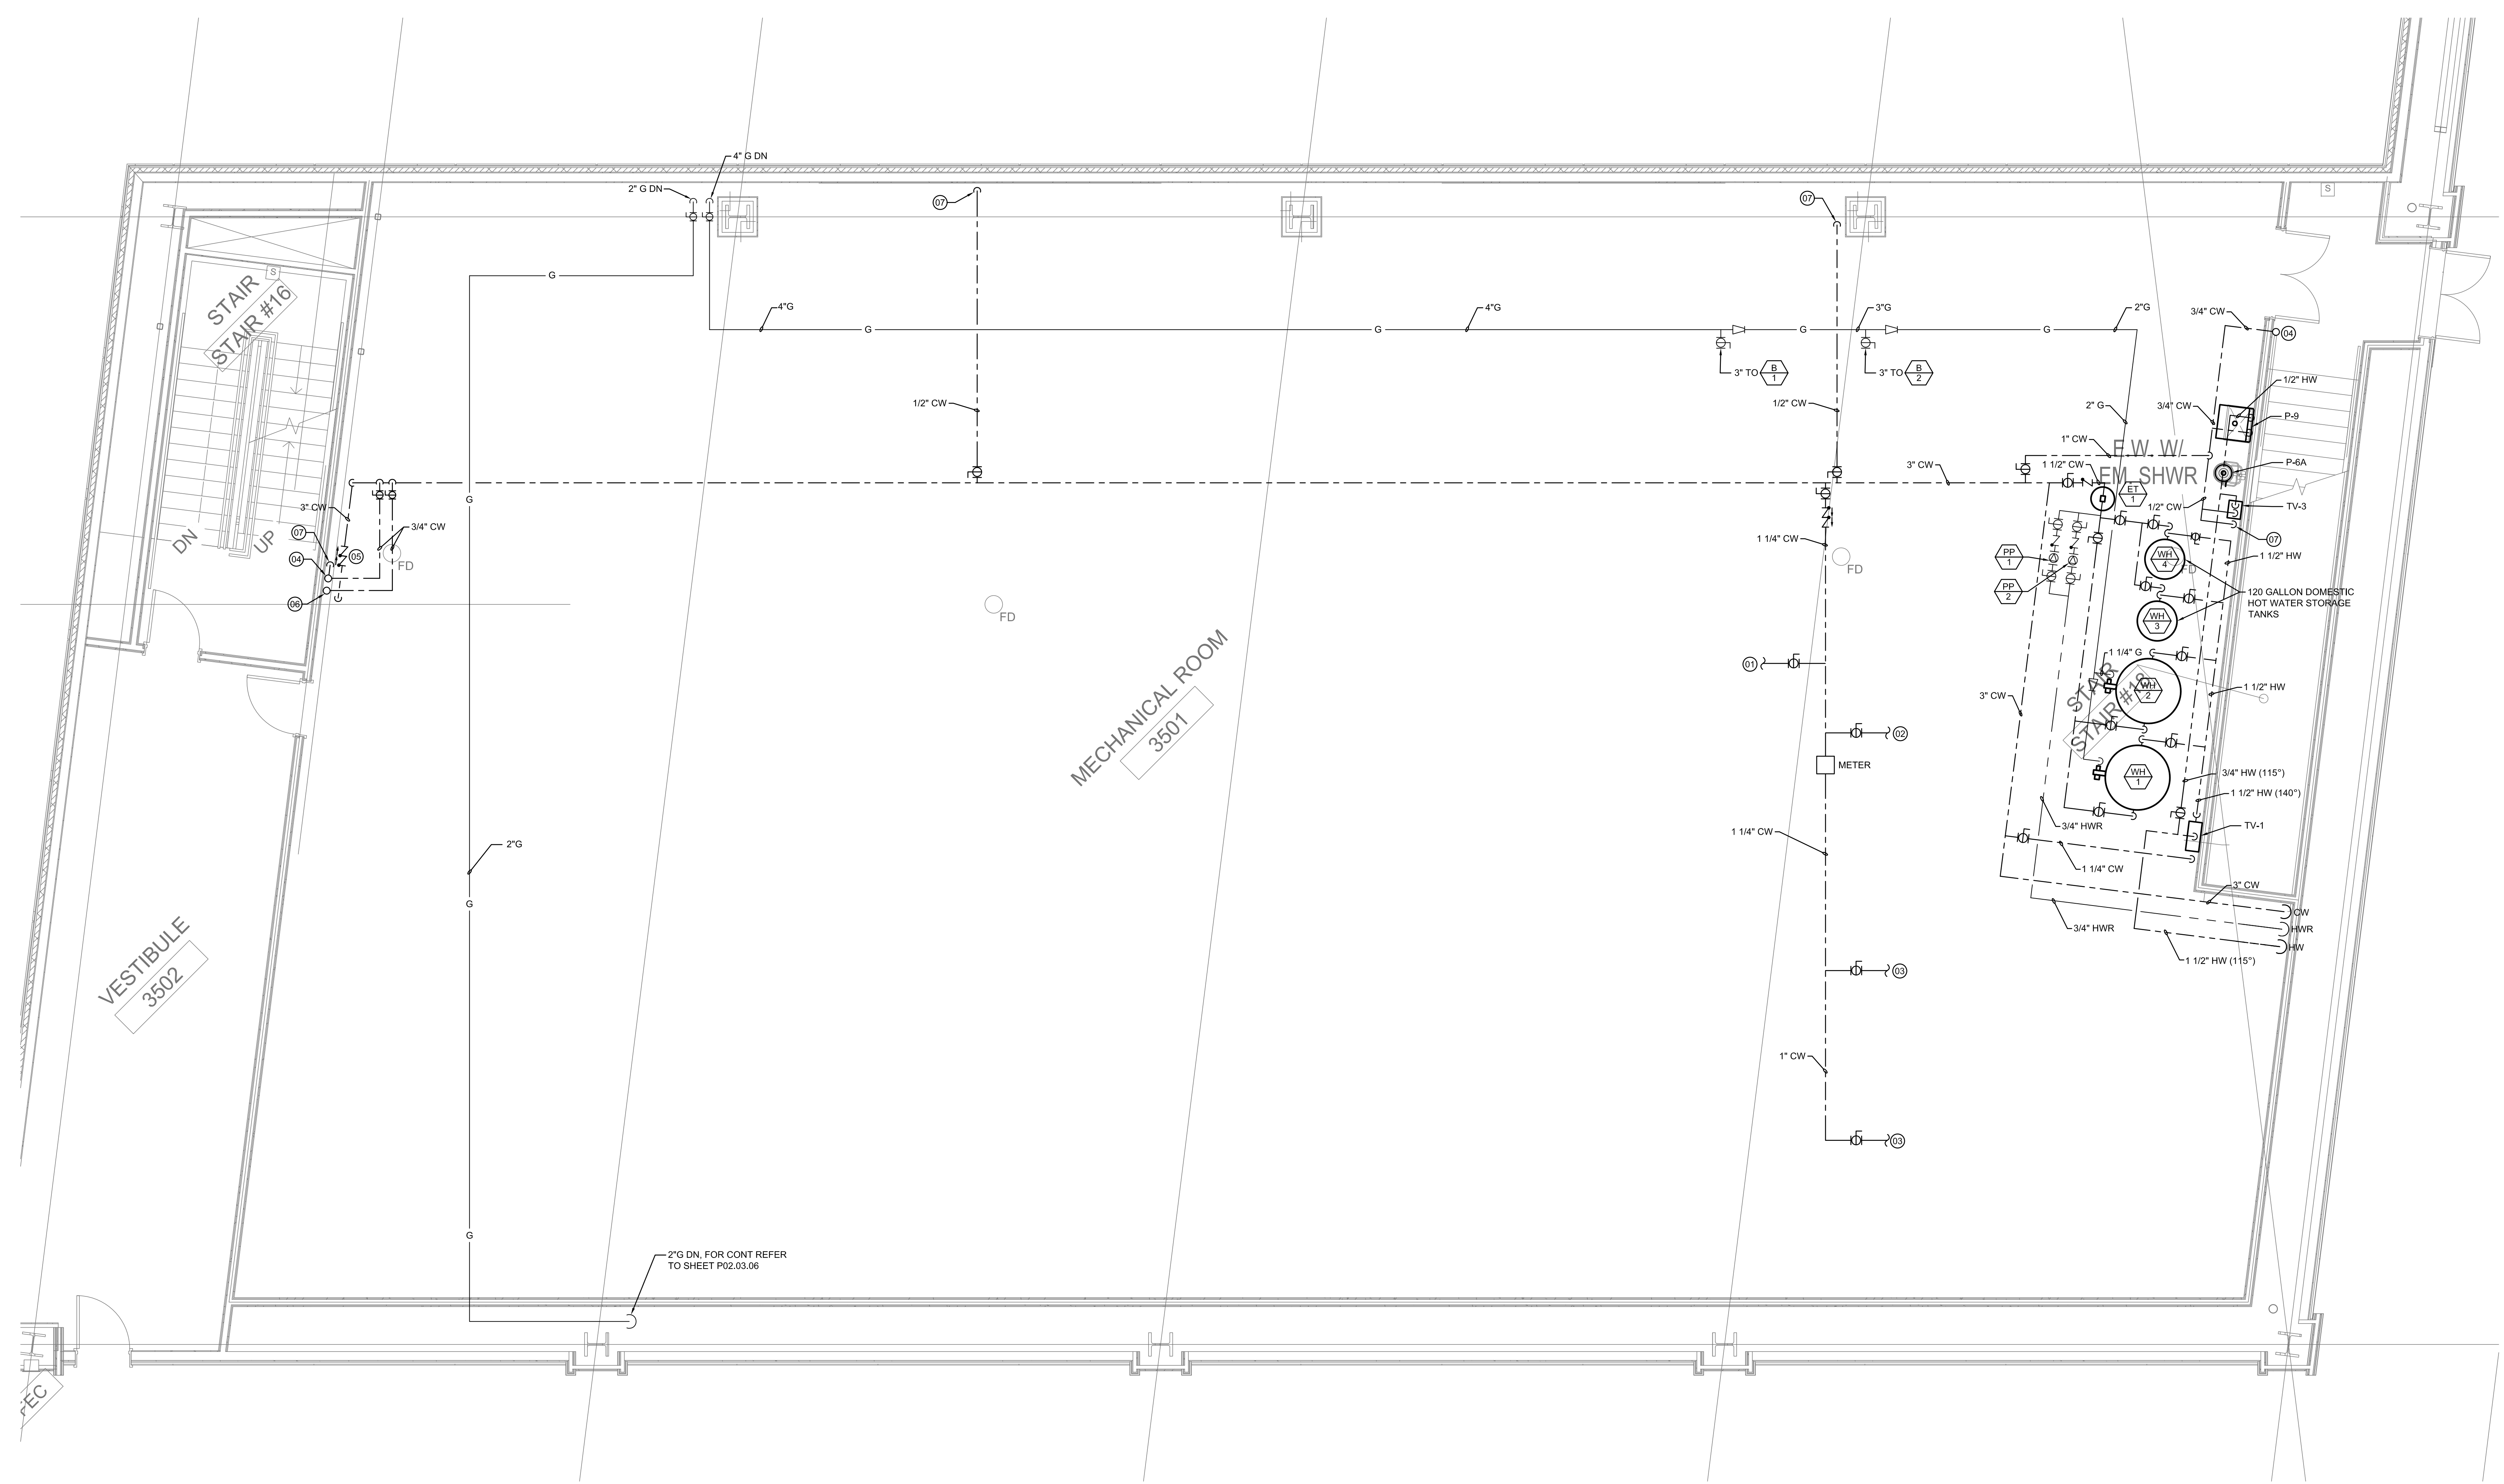

**MECHANICAL ROOM PLUMBING PART PLAN**  
 SCALE: 1/4" = 1'-0"

**GENERAL NOTES**

A SEE SHEET P00.00 FOR LEGEND AND GENERAL NOTES.

Issue	Date	Issue Description	By	Check
01	12/03/08	75% DESIGN DEVELOPMENT	KLM	JS
02	01/23/09	95% CONSTRUCTION DOCUMENTS	CM	JS
02	10/26/09	ISSUED FOR PERMIT	PWZ	JS

Project Name  
PJM Terminal Enhancement

Project Number  
09-6395-000

CAD File Name  
T:\6330\01\Sheets\P08.03.dwg


Description  
PLUMBING ENLARGED PLANS

Scale  
1/4" = 1'-0"

**P08.03**

©2009 Gensler

**KEY PLAN**

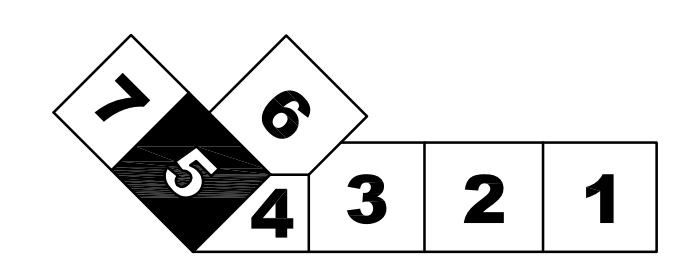

**Portland International Jetport**  
 1001 Westbrook Street  
 Portland, Maine 04102

**Gensler**

2020 K Street, NW  
 Suite 200  
 Washington, DC 20006  
 Telephone 202.721.5200  
 Facsimile 202.872.8587

**nest ASSOCIATES, INC.**  
 363 Goshen Road, South Portland, ME 04106 P (207) 741-1770 F (207) 774-2461 www.nest.com  
 engineers • architects • surveyors • construction managers