


GAS RISER DIAGRAM
SCALE: NOT TO SCALE

LEVEL 4

LEVEL 3

LEVEL 2

LEVEL 1

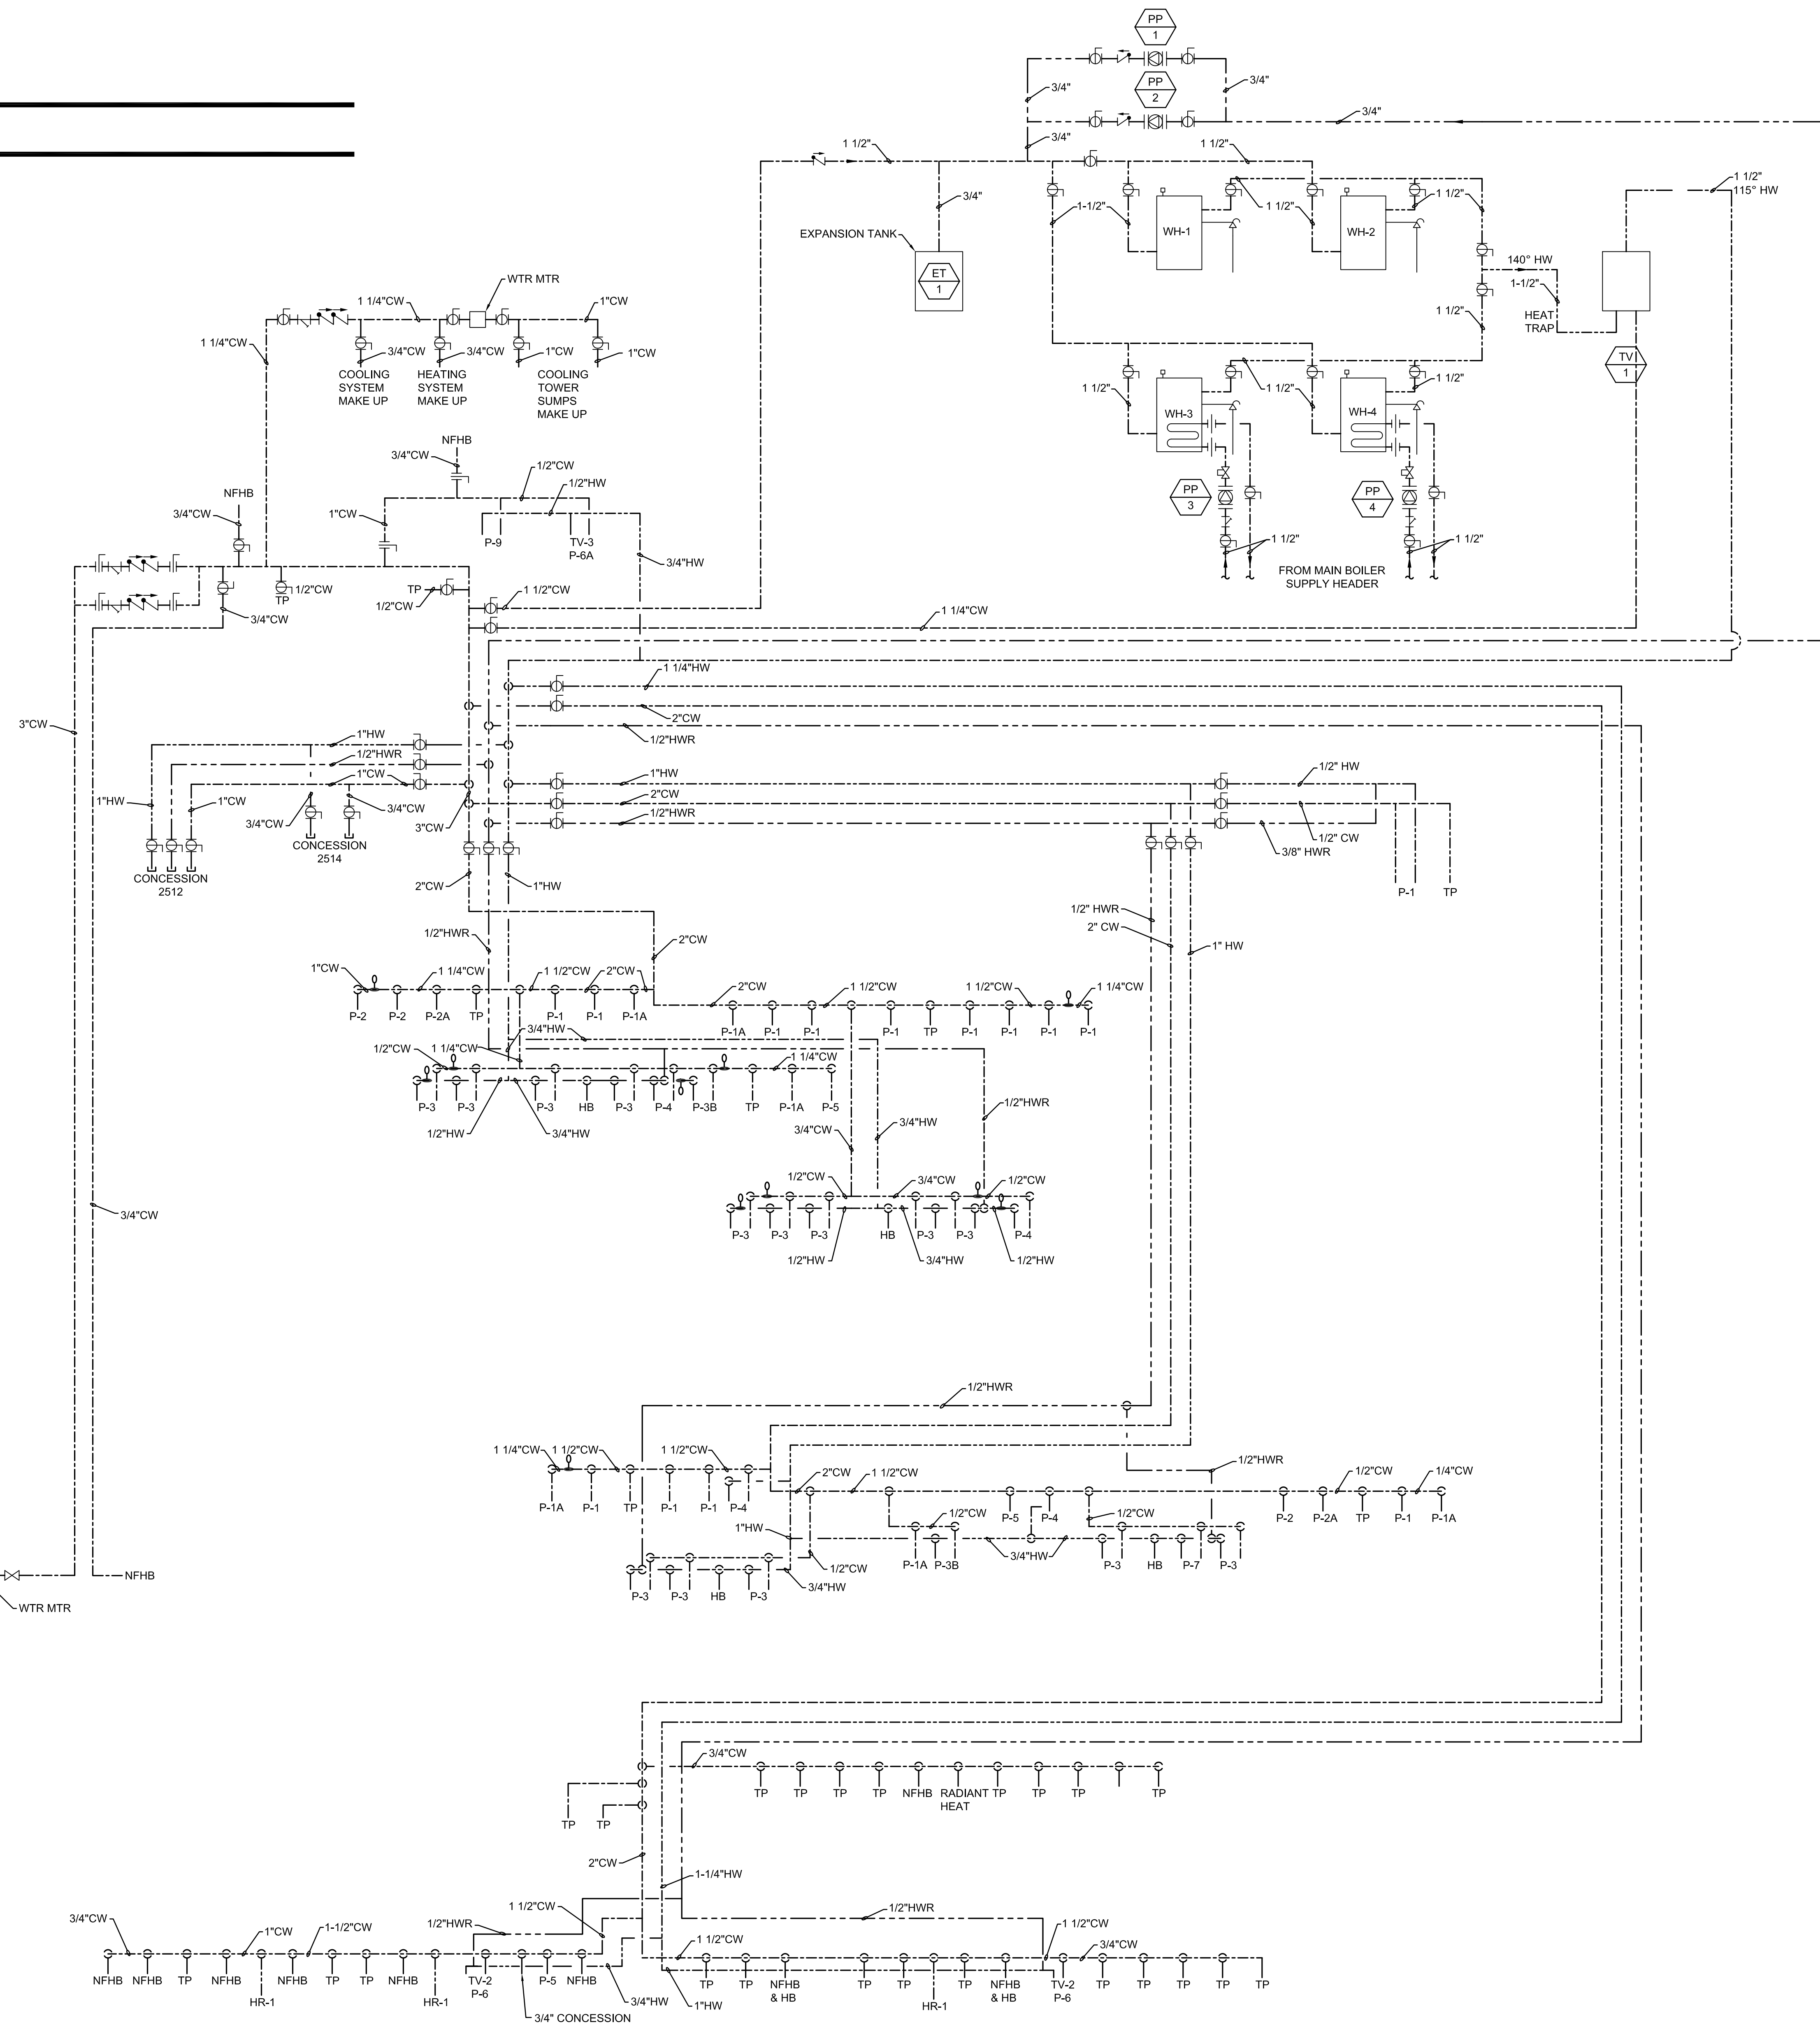

DOMESTIC WATER RISER DIAGRAM
SCALE: NOT TO SCALE

SHEET NOTES

GENERAL NOTES

A SEE SHEET P00.00 FOR LEGEND AND GENERAL NOTES.

Portland International Jetport
1001 Westbrook Street
Portland, Maine 04102

Gensler
2020 K Street, NW
Suite 200
Washington, DC 20006
Telephone 202.721.5200
Facsimile 202.872.8587

oest ASSOCIATES, INC.
363 Goshen Road, South Portland, ME 04106 P (207) 741-1770 F (207) 774-2461 www.oest.com
engineers • architects • surveyors • construction managers

Issue	Date & Issue Description	By	Check
01	12/03/08	KLM	JS
02	01/23/09	CM	JS
02	10/26/09	PWZ	JS

Project Name
PJM Terminal Enhancement

Project Number
09-6395-000

CAD File Name
T:\5330\01\Sheets\P12.02.dwg

Description
DOMESTIC & GAS RISER DIAGRAMS

Scale
NOT TO SCALE

P12.02