

Portland International  
Jetport


1001 Westbrook Street  
Portland, Maine 04102

2020 K Street, Northwest  
Suite 200  
Washington DC 20006  
Telephone 202.721.5200  
Facsimile 202.872.8587


**Gensler**

**ARORA**  
Solutions for Secure  
Environments

Arora Engineers, Inc.  
61 Wilmington - West Chester  
Pike  
Suite #100  
Chadds Ford, PA 19317  
Tel: (610) 459-7900  
Fax: (610) 459-7950

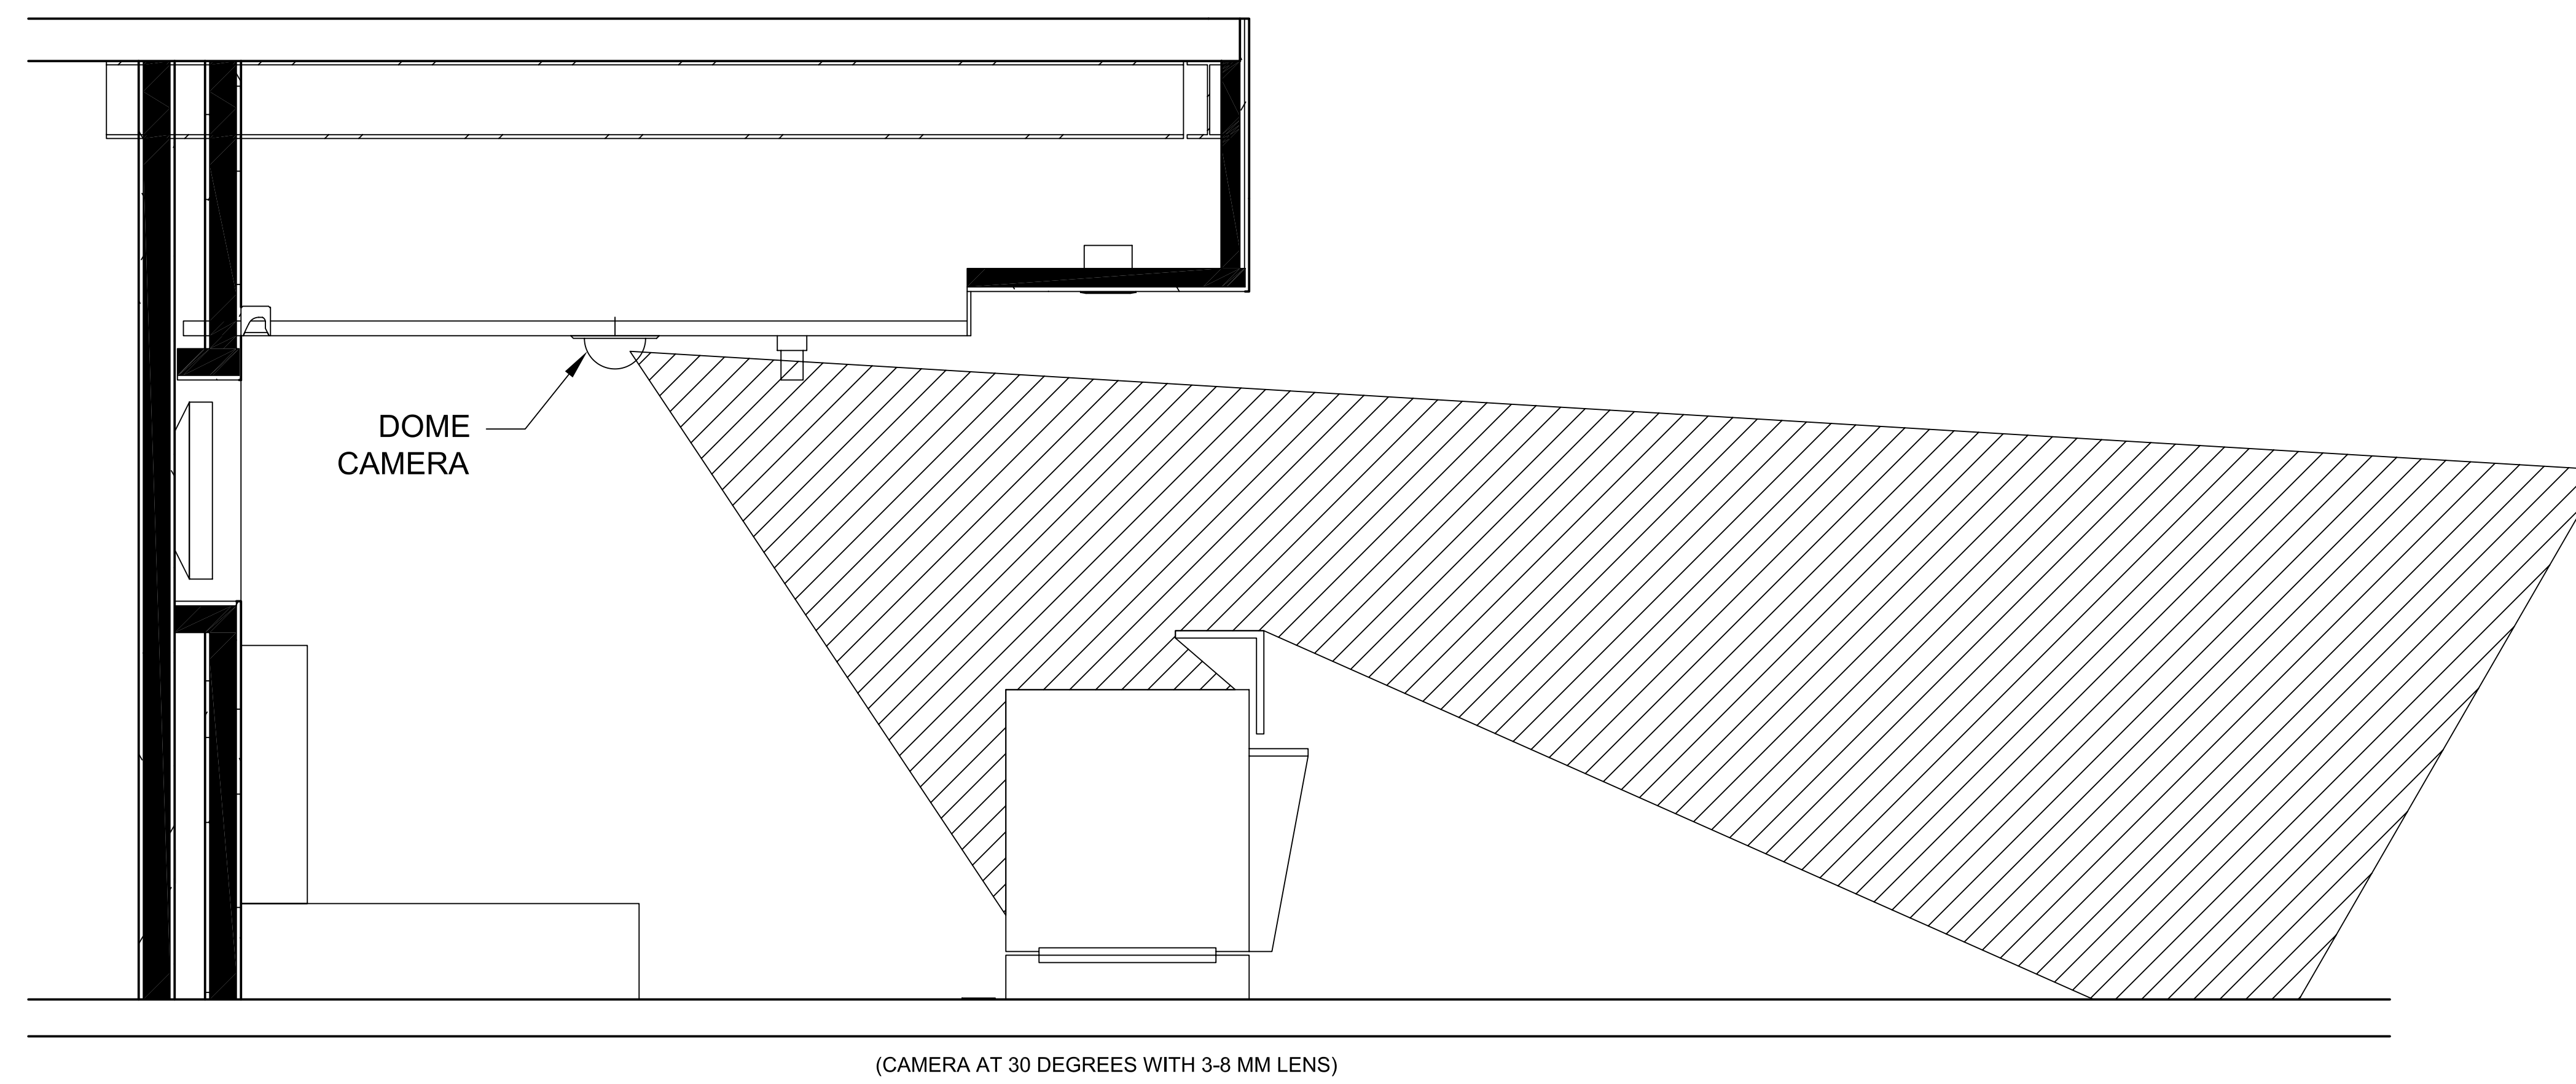


**1** CCTV PLACEMENT AT TICKETING COUNTERS  
SS12.25 SCALE: 3/4" = 1'

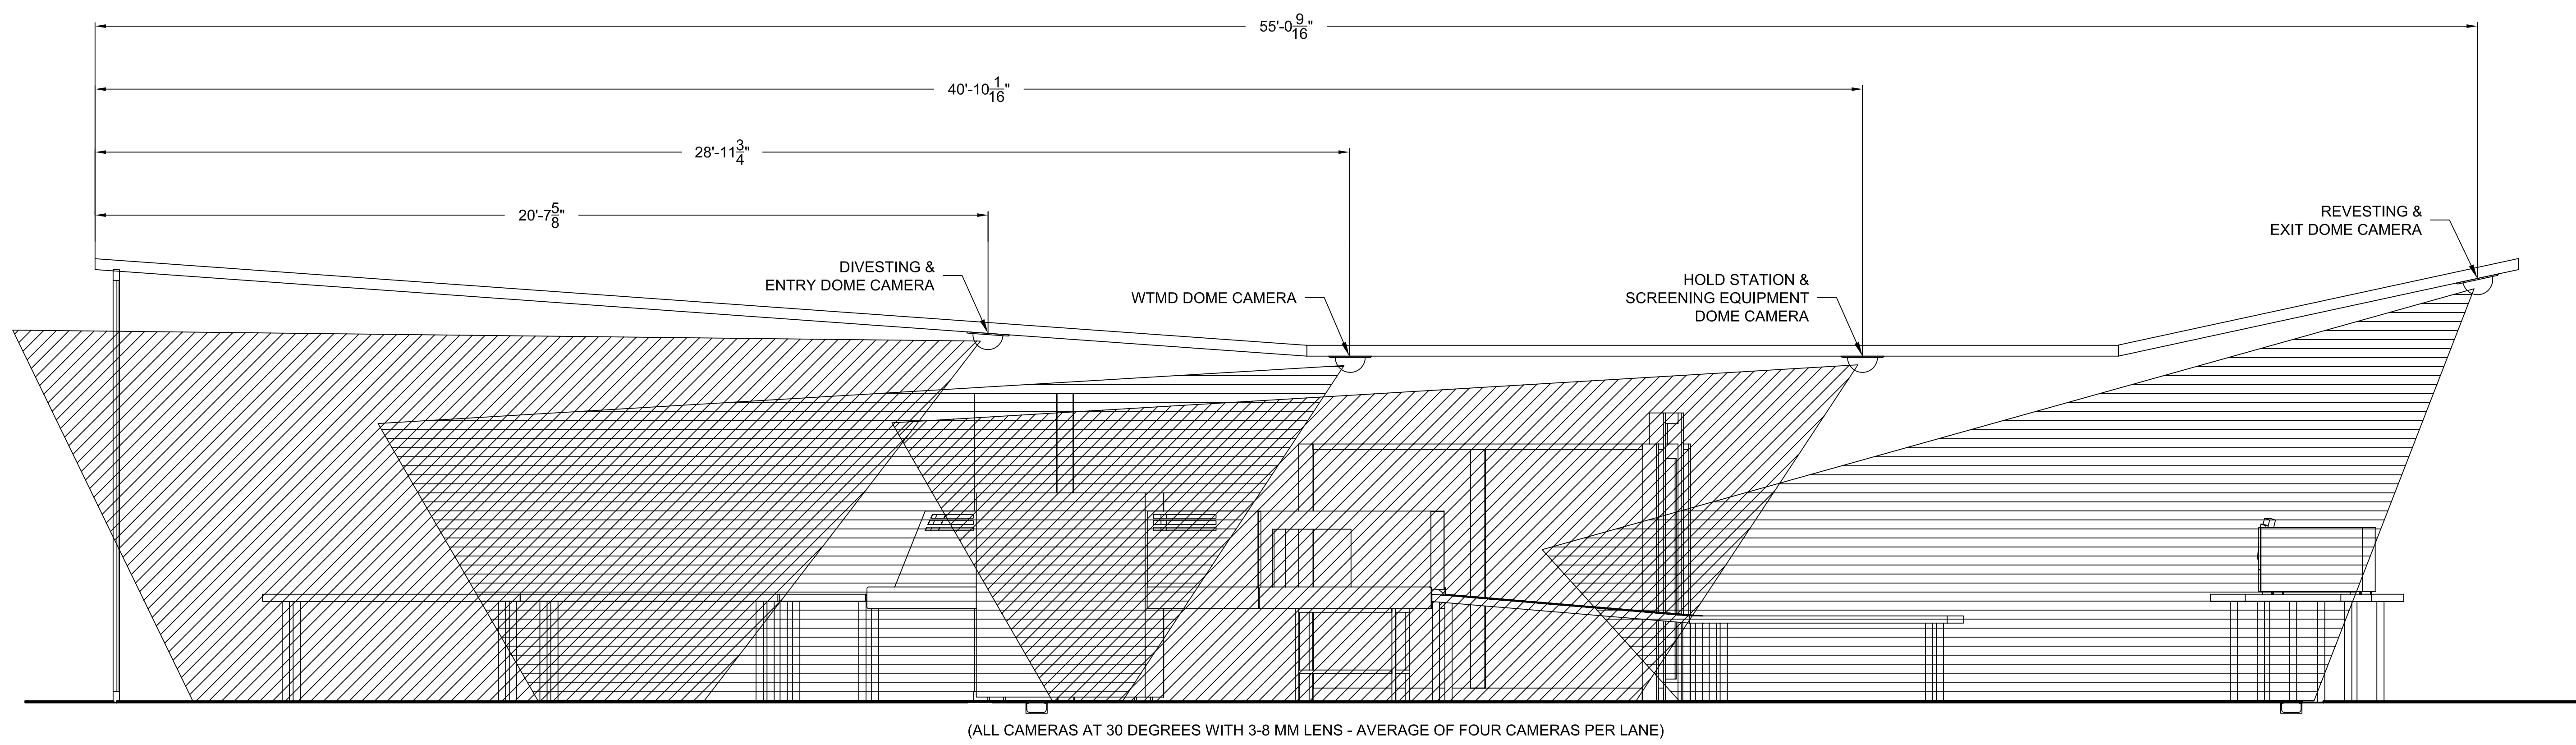

**2** CCTV PLACEMENT AT SECURITY CHECKPOINT  
SS12.25 SCALE: 1/2" = 1'

Issue	Date & Issue Description	By	Check
	10/26/09		
	100% ISSUED FOR PERMIT		

Seal/Signature

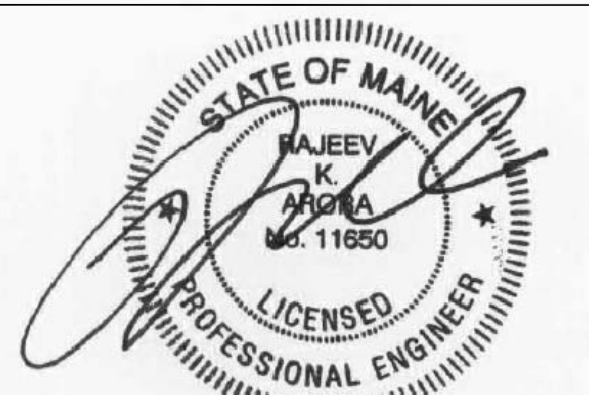

Project Name  
PJM TERMINAL EXPANSION

Project Number

CAD File Name

SS12.25

Description

SECURITY & SURVEILLANCE  
CCTV SECTION DETAILS

Scale

As Indicated

**SS12.25**

© 2006 Gensler