


**Portland International  
Jetport**

1001 Westbrook Street  
Portland, Maine 04102


**Gensler**

2020 K Street, NW  
Suite 200  
Washington, DC 20006  
Telephone 202.771.5200  
Facsimile 202.872.8587

**oest ASSOCIATES, INC.**  
343 Gophers Road, South Portland, ME 04106 P (207) 741-1700 F (207) 774-2144 www.oest.com  
engineers • architects • surveyors • construction managers

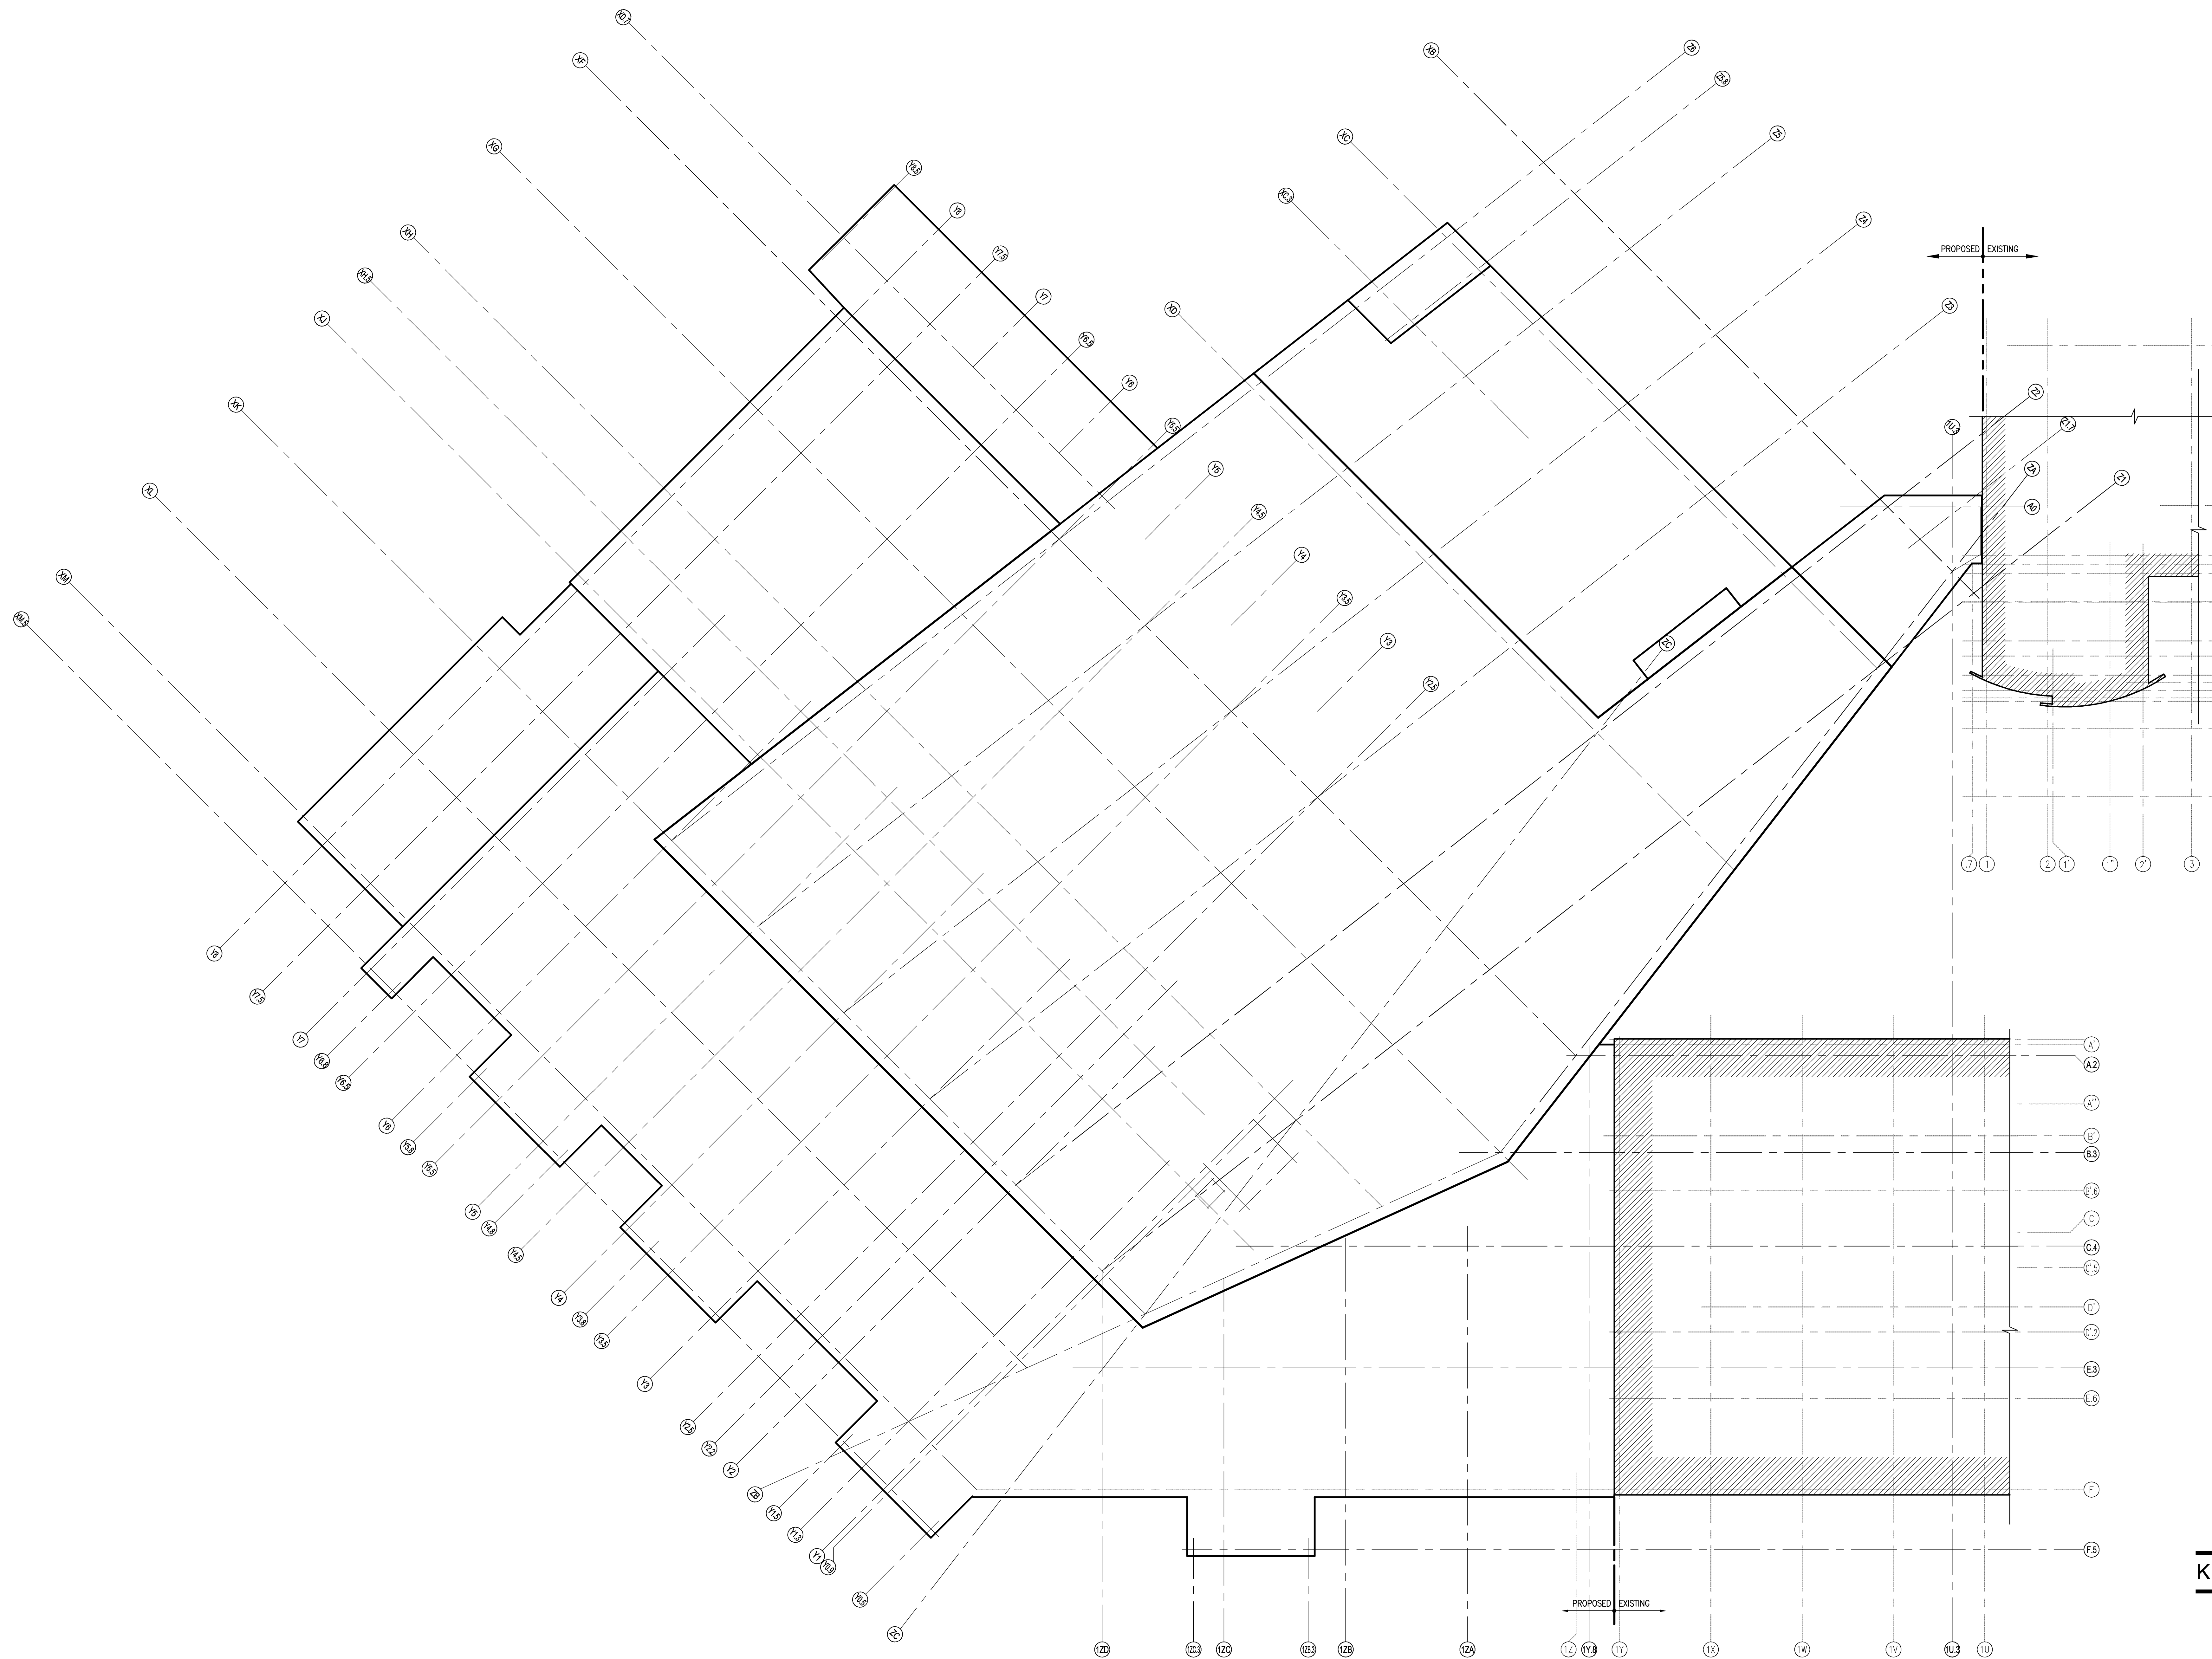

Issue	Date & Issue Description	By	Check
-- 01	12/03/08	JDE	--
-- 02	01/23/09	JDE	--
-- 03	10/26/09	JDE	--
ISSUED FOR PERMIT			

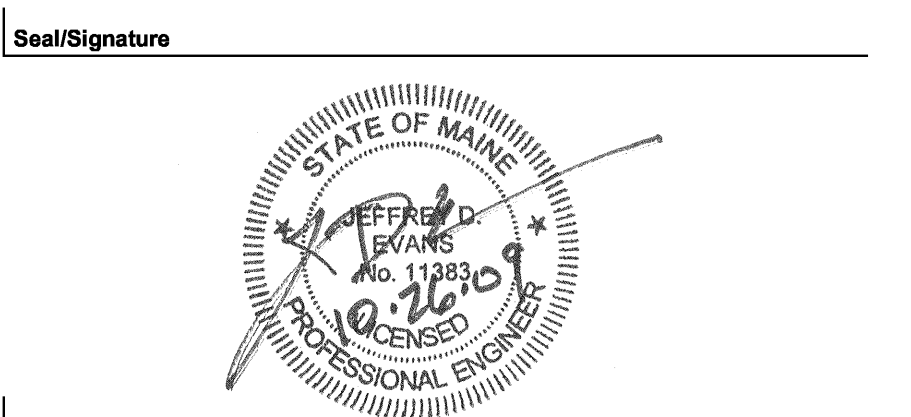

Project Name  
PJM Terminal Enhancement

Project Number  
08.0395.000

CAD File Name  
T:\5330101\SHEETS\S02.00.00.DWG

Description  
OVERALL GRID PLAN

Scale  
1/16" = 1'-0"

**S02.00.00**

©2009 Gensler

