


**Portland International
Jetport**

1001 Westbrook Street
Portland, Maine 04102

Gensler

2020 K Street, NW
Suite 200
Washington, DC 20006
Telephone 202.771.5200
Facsimile 202.872.8587


oest ASSOCIATES, INC.
341 Oyster Brook, South Portland, ME 04106 P (207) 741-1770 F (207) 774-2444 www.oest.com
engineers • architects • surveyors • construction managers

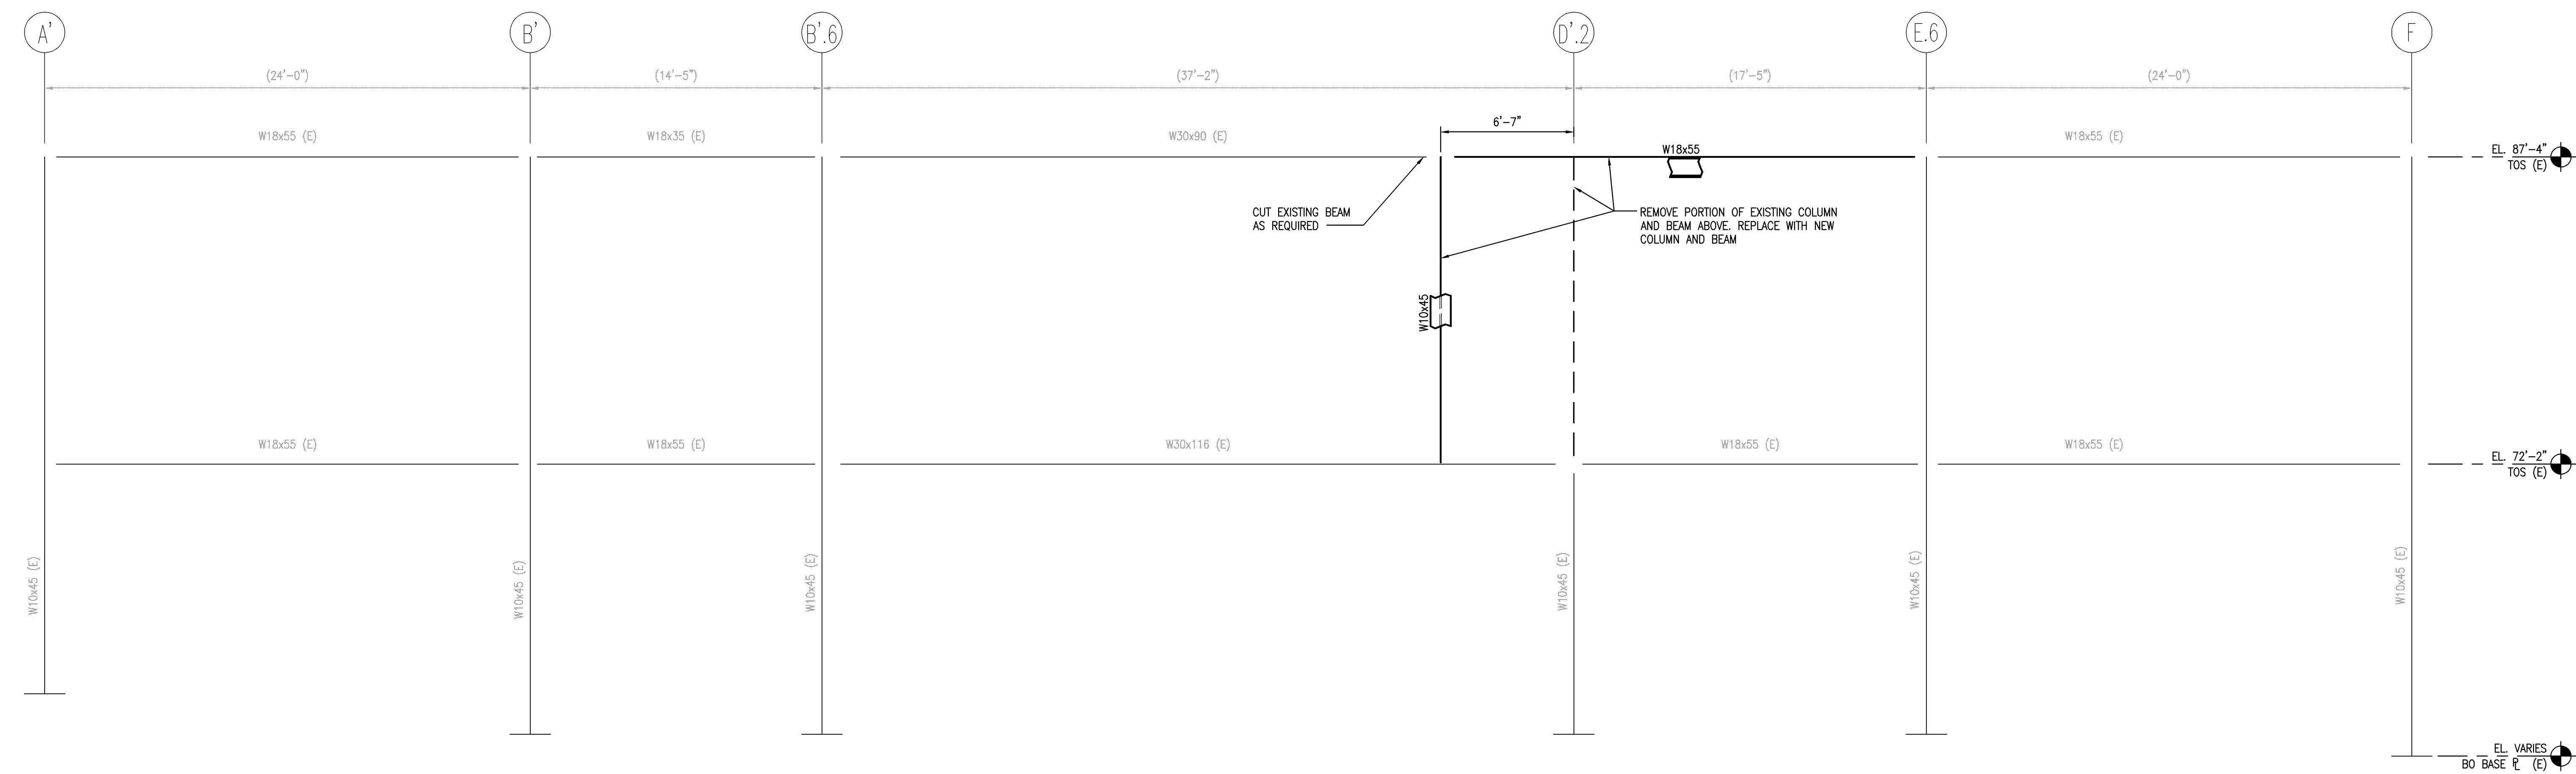

FRAMING ELEVATION @ EXISTING COLUMN LINE 1Y
SCALE: 1/4" = 1'-0"

S02.01.04, S02.03.04, S02.04.04

Issue	Date & Issue Description	By	Check
-- 01	12/03/08	JDE	--
-- 02	01/23/09	JDE	--
-- 03	10/26/09	JDE	--
ISSUED FOR PERMIT			

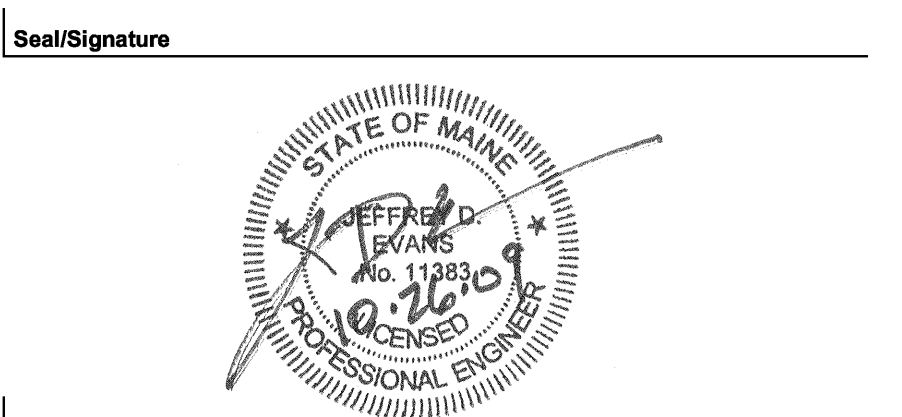

Project Name
PJM Terminal Enhancement

Project Number
09.0395.000

CAD File Name
T:\5330101\SHEETS\S09.01.DWG

Description
FRAMING ELEVATIONS

Scale
1/4" = 1'-0"

S09.01

©2009 Gensler