


- NOTES:
1. UNLESS OTHERWISE NOTED OR DETAILED USE THIS DETAIL FOR ALL ROOF MOUNTED UNITS & OPENINGS IN ROOF DECK.
  2. SEE MECHANICAL DRAWINGS FOR NUMBER OF OPENINGS, SIZES AND LOCATIONS.

**TYPICAL OPENING IN FLOOR/ROOF DECK**  
SCALE: NOT TO SCALE

**1**

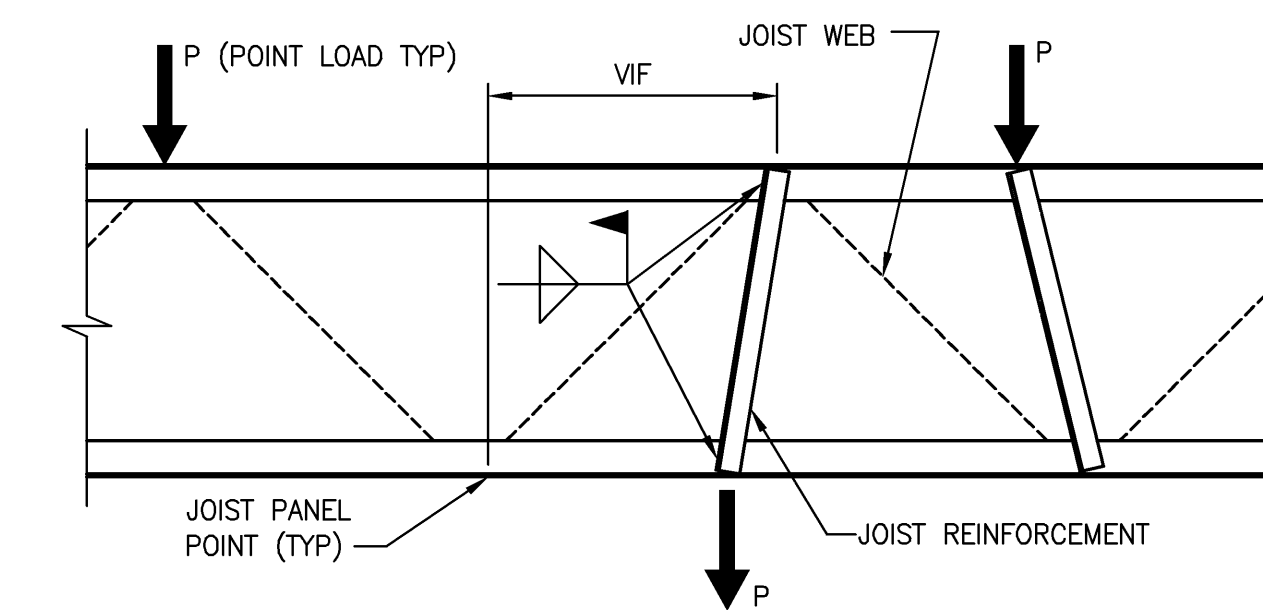

NOTE: ALL POINT LOADS ON JOISTS SHALL BE AT PANEL POINTS, OR JOISTS SHALL HAVE WEB REINF AS SHOWN FOR POINT LOADS BETWEEN PANEL POINTS

**TYPICAL JOIST REINF. DETAIL**  
SCALE: NOT TO SCALE

**2**

Portland International  
Jetport  
1001 Westbrook Street  
Portland, Maine 04102


**Gensler**

2020 K Street, NW  
Suite 200  
Washington, DC 20006  
Telephone 202.771.5200  
Facsimile 202.872.8587

**oest ASSOCIATES, INC.**  
363 Goffman Road, South Portland, ME 04106 P (207) 741-1770 F (207) 774-2444 www.oest.com  
engineers • architects • surveyors • construction managers

Issue	Date & Issue Description	By	Check
-- 01	12/03/08	JDE	--
-- 02	75% CONSTRUCTION DOCUMENTS	JDE	--
-- 03	95% CONSTRUCTION DOCUMENTS	JDE	--
-- 03	10/26/09	JDE	--
	ISSUED FOR PERMIT		

See/Signature

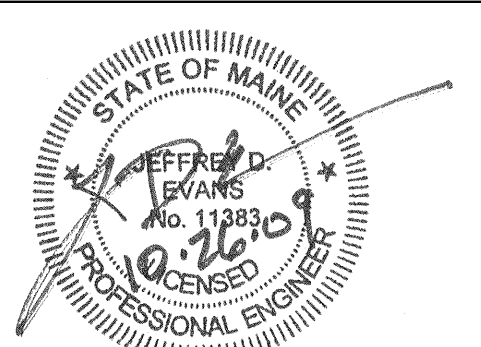

Project Name

PWM Terminal Enhancement

Project Number

09.6395.000

CAD File Name

T:\5330101\SHEETS\S12.04.DWG

Description

TYPICAL DETAILS - FRAMING

Scale

AS NOTED

**S12.04**

©2009 Gensler