

SHEET NOTES

NOTE:
 ALL BASE PLATES WITH SHEAR LUGS, USE LEVELING NUTS INSTEAD OF LEVELING PLATES. FOR 1" RODS GROUT NEEDS TO BE 1 1/2" THICK TO ALLOW FOR ADJUSTMENT OF LEVELING NUTS.


Portland International Jetport

1001 Westbrook Street
 Portland, Maine 04102


Gensler

oest ASSOCIATES, INC.
 345 Gorton Road, South Portland, ME 04106 P: (207) 761-1700 F: (207) 774-2444 www.oest.com
 engineers • architects • surveyors • construction managers

2020 K Street, NW
 Suite 200
 Washington, DC 20006
 Telephone 202.721.5200
 Facsimile 202.872.8587

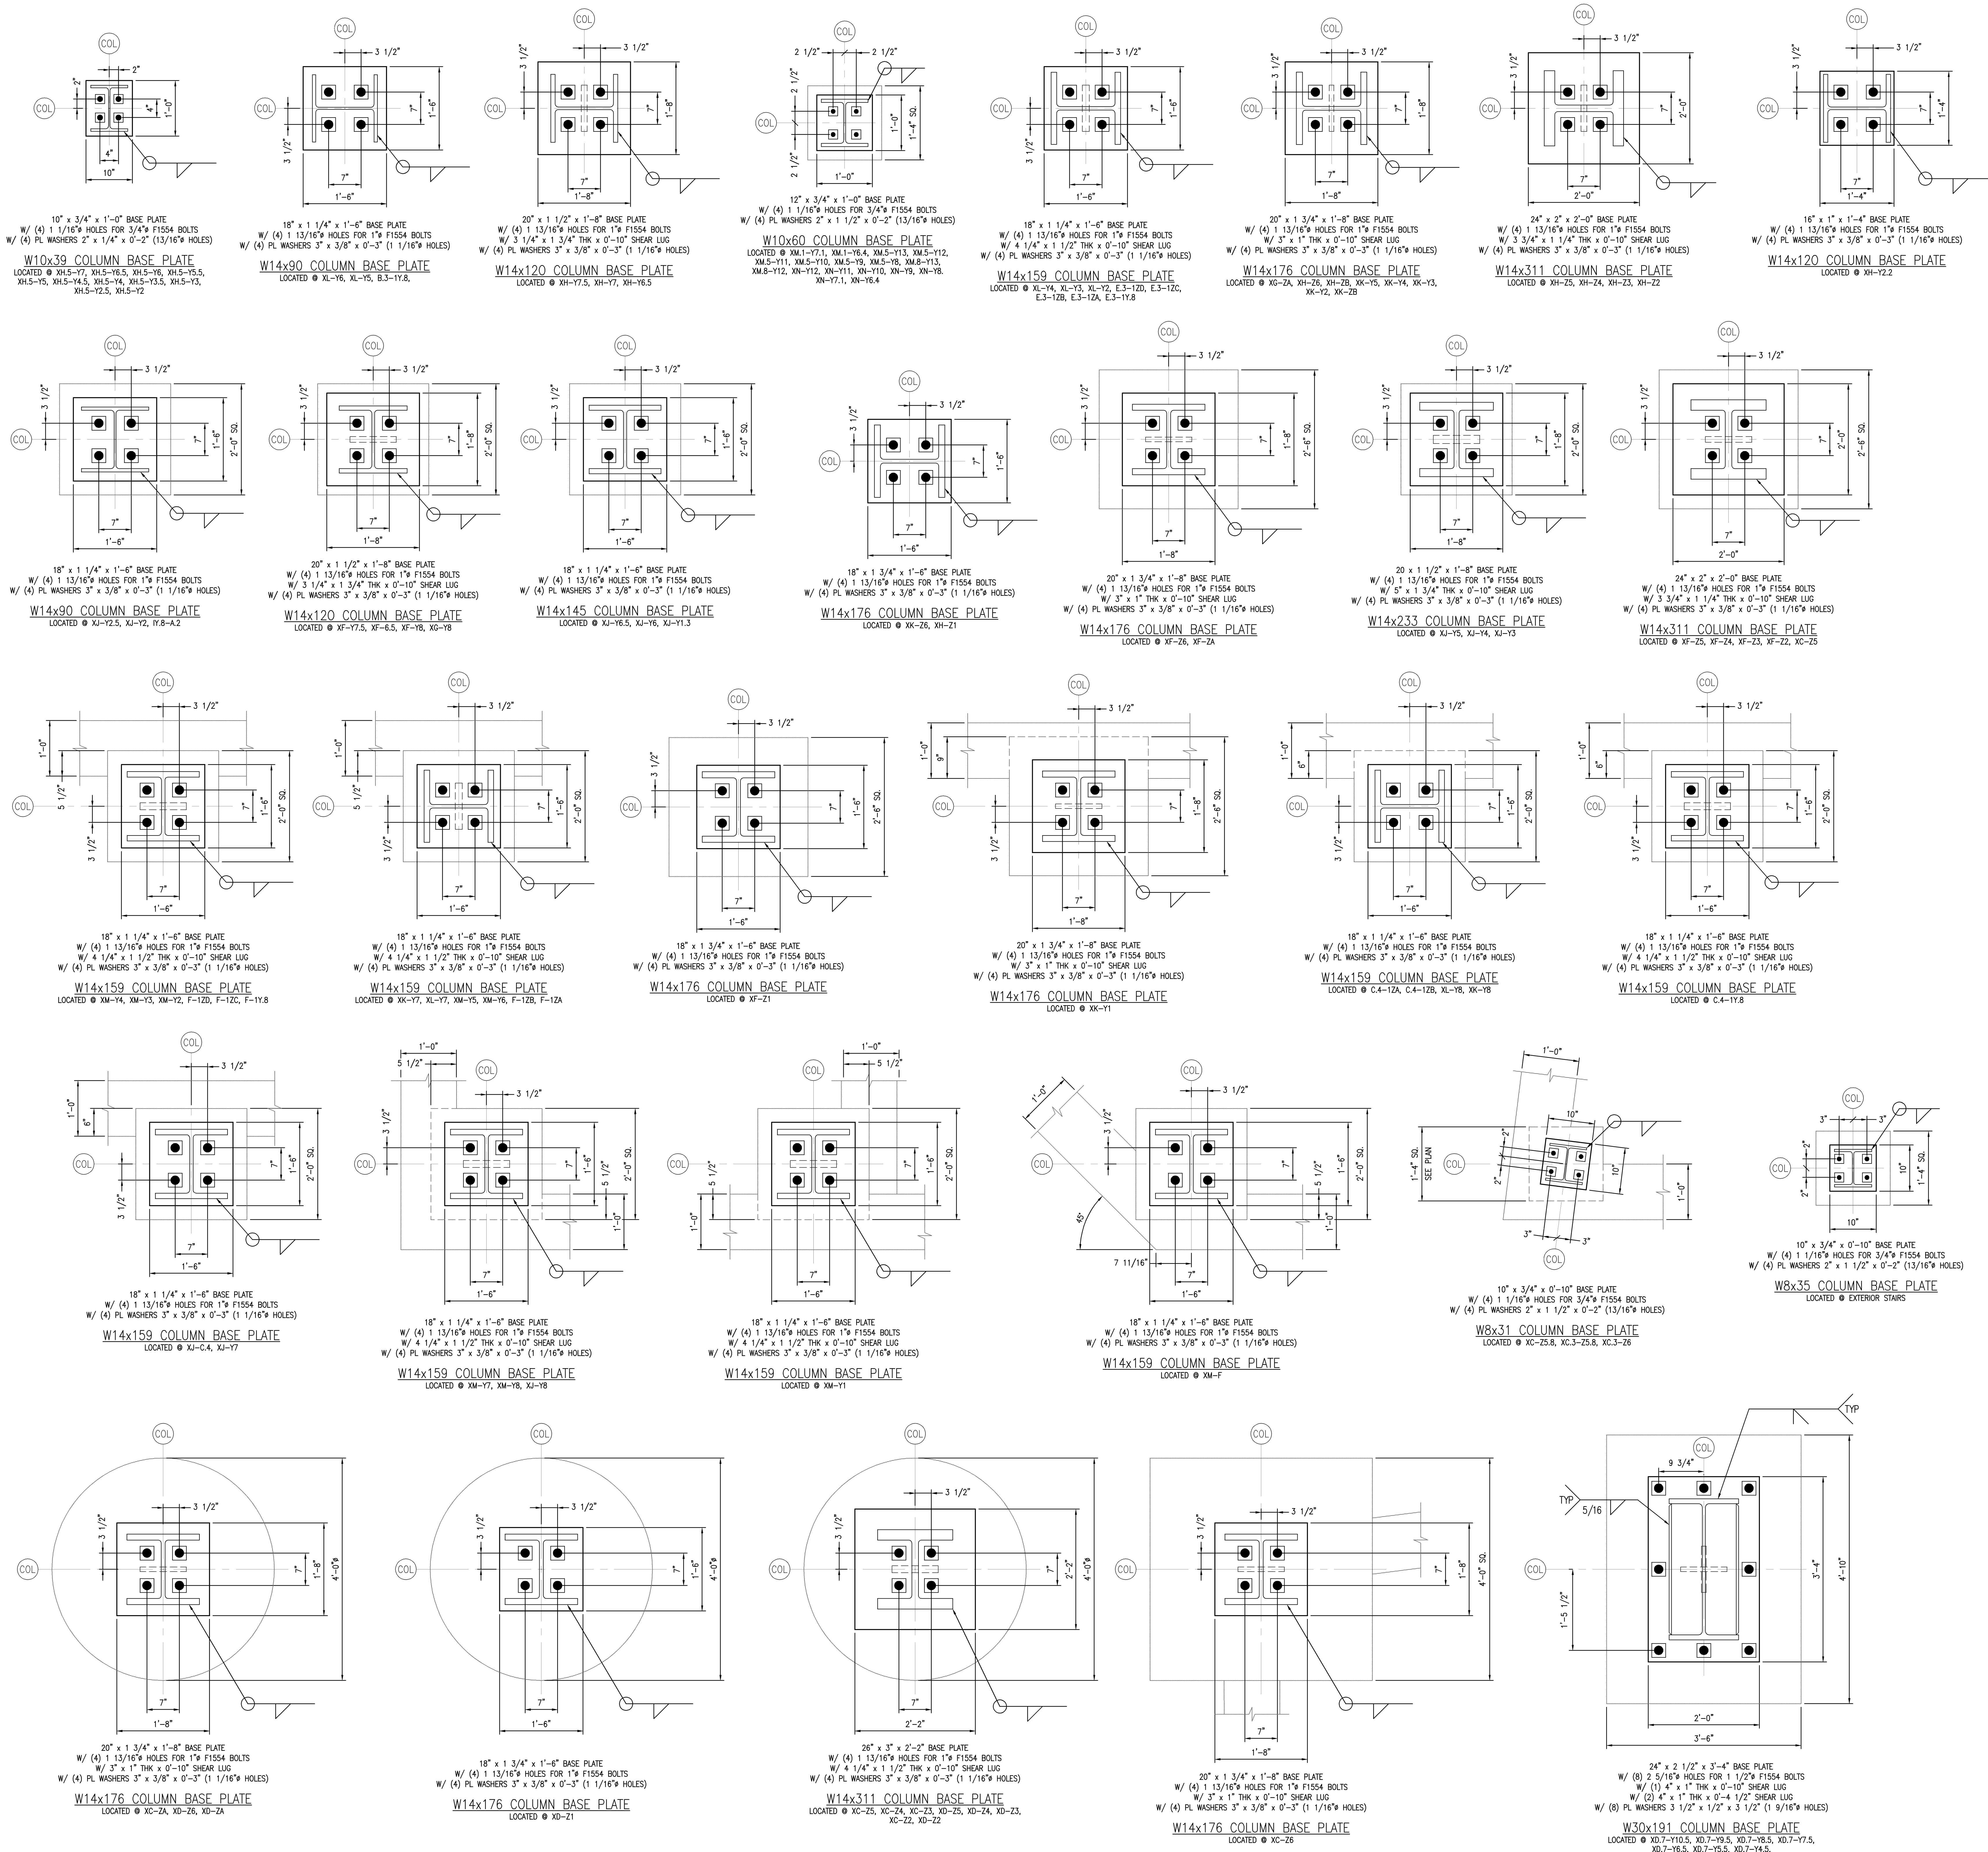

Rev	Date	Issue Description	By	Check
01	09/22/08	DESIGN DEVELOPMENT	JDE	
02	12/03/08	75% CONSTRUCTION DOCUMENTS	JDE	
03	01/23/09	95% CONSTRUCTION DOCUMENTS	JDE	
04	10/26/09	ISSUED FOR PERMIT	JDE	

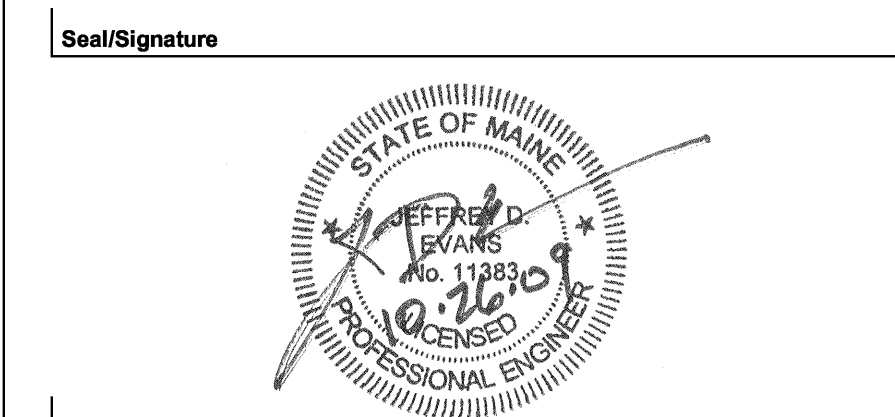

Project Name
 PWM Terminal Enhancement

Project Number
 09.6395.000

CAD File Name
 T:\533001\SHEETS\S12.10.DWG

Description
 FOUNDATION SECTIONS & DETAILS

Scale
 AS NOTED

S12.10

©2009 Gensler

BASE PLATE DETAILS

SCALE: 1" = 1'-0"