


1 TSATELECOMMUNICATIONS CABINETS
TC12.03 NTS

2 PWM TELECOMMUNICATIONS VOICE/DATA MINI-CABINET
TC12.03 NTS

3 TELECOMMUNICATIONS VOICE, DATA AND SECURITY AND SURVEILLANCE RACK RACK
TC12.03 NTS

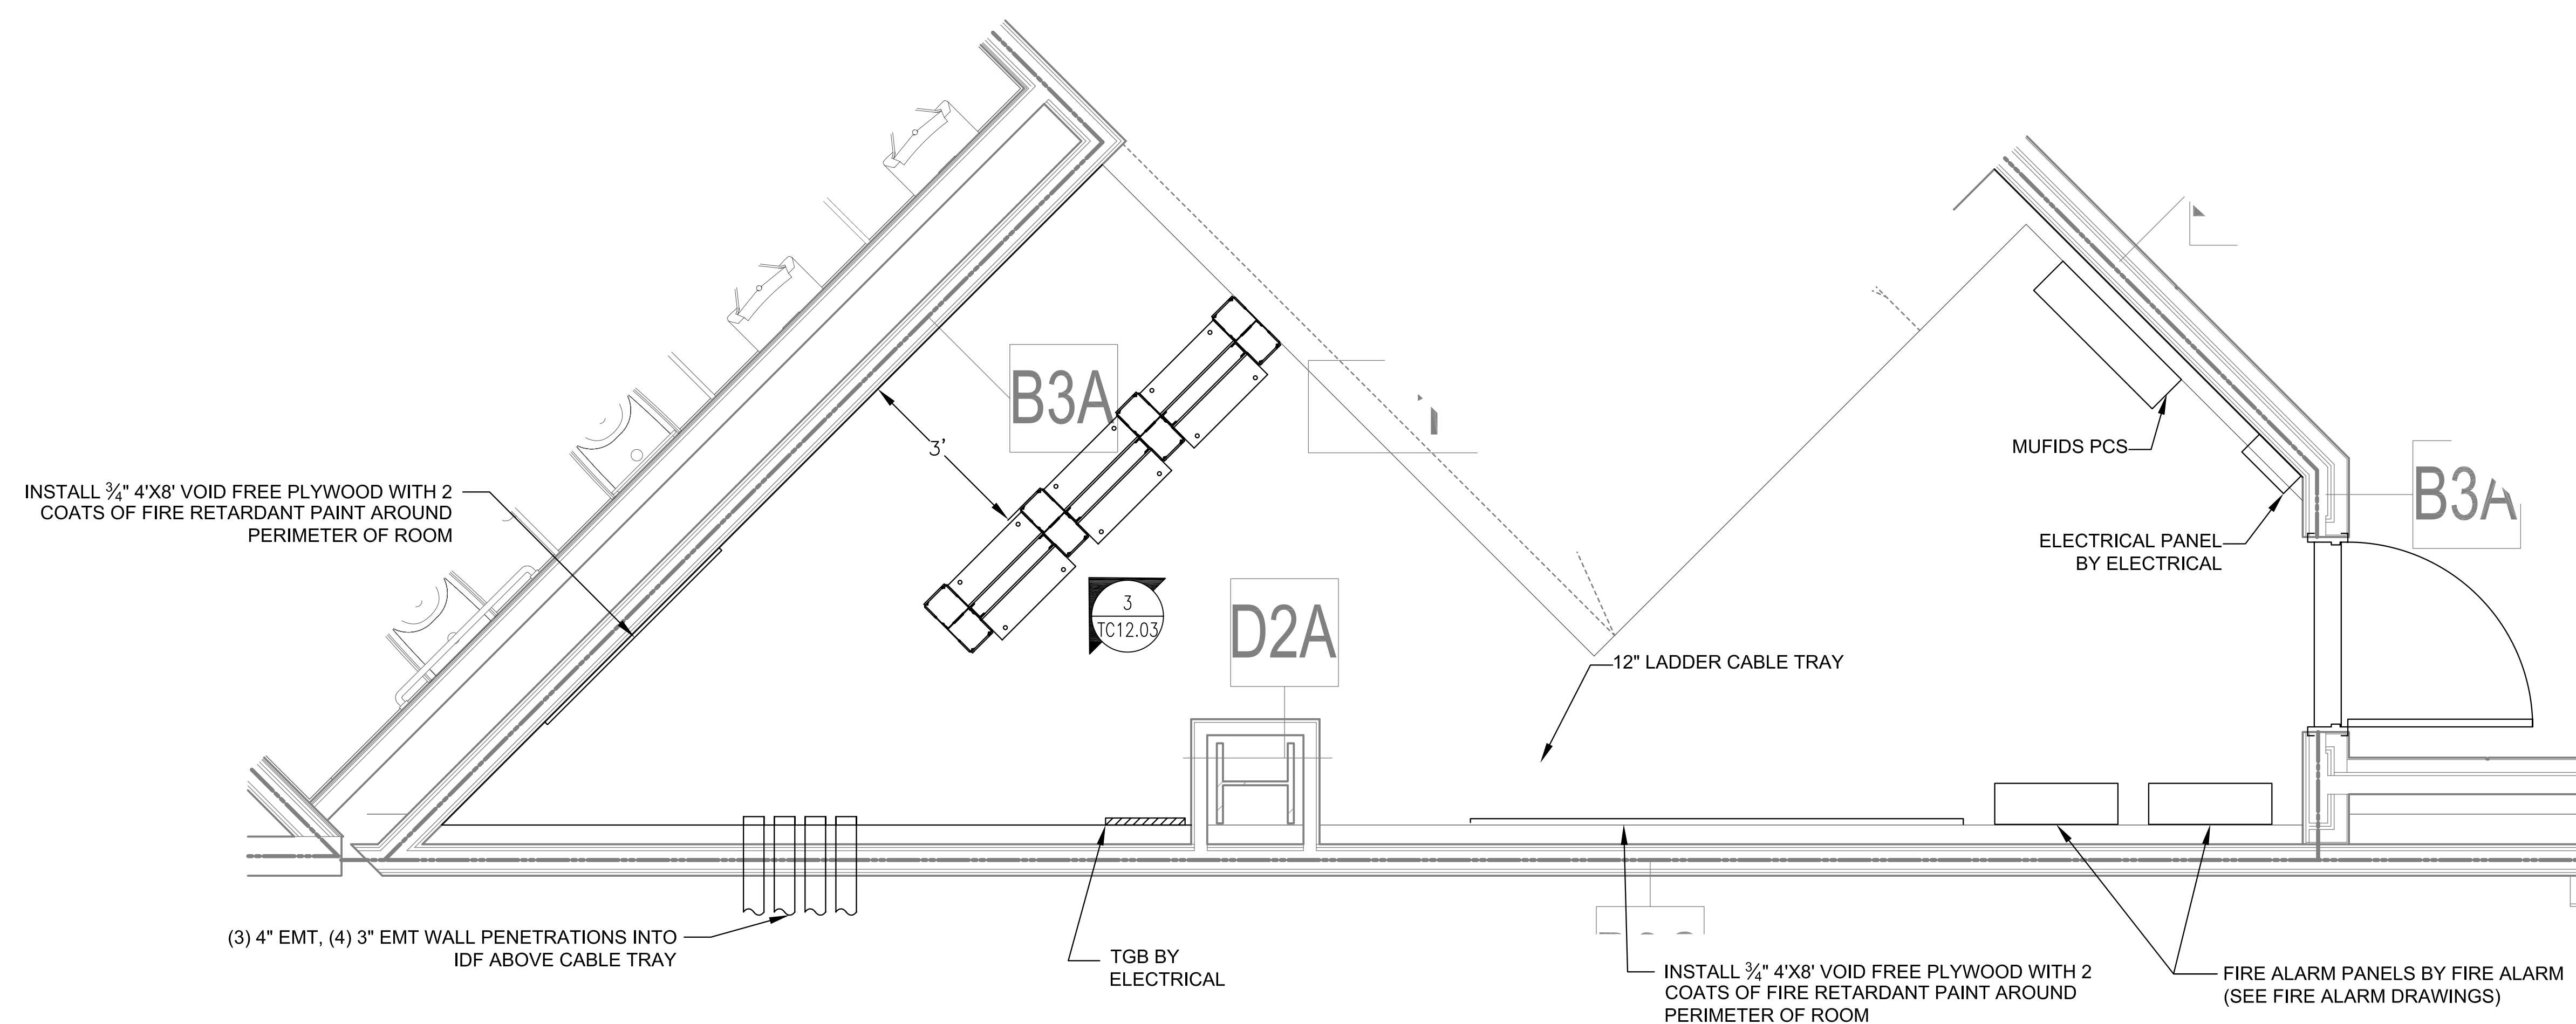

4 TELECOMMUNICATIONS ROOM - IDF L2
TC12.03 SCALE: 1/2"=1'

GENERAL NOTES

- A. POWER TO ALL EQUIPMENT IN TELECOMMUNICATION ROOMS PROVIDED BY ELECTRICAL PANEL IN ROOM. REFER TO ELECTRICAL DRAWINGS FOR DETAILS.
- B. REFER TO ELECTRICAL DRAWINGS FOR ALL GROUND BUS BAR INFORMATION.

Issue	Date & Issue Description	By	Check
	10/26/09		
	100% ISSUED FOR PERMIT		

Seal/Signature

Project Name
PWM TERMINAL EXPANSION

Project Number

CAD File Name
TC12.03

Description
TELECOMMUNICATIONS
NEW TELECOM ROOM DETAILS - SHEET 1

Scale
As Indicated