

SHEET NOTES

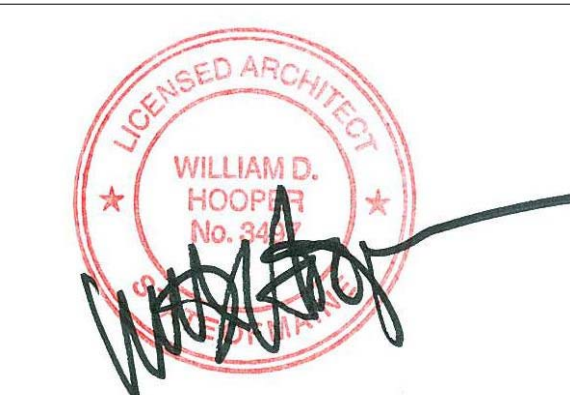
Portland International Jetport

1001 Westbrook Street
Portland, Maine 04102

Gensler
2020 K Street, Northwest
Suite 200
Washington DC 20006
Telephone 202.721.5200
Facsimile 202.872.8587

Date	Description
10/26/09	ISSUED FOR PERMIT
145 09/01/11	ISSUED FOR CONSTRUCTION

Seal/Signature



Project Name
PWM Terminal Enhancement

Project Number
09.6395.000

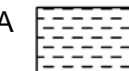

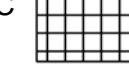


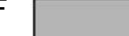
Description
UNDERSLAB INSULATION DIAGRAM - LEVEL 1

Scale
As indicated

A00.60

© 2009 Gensler

GENERAL NOTES

- A  PROVIDE R-10 POLYSTYRENE BD INSULATION UNDERNEATH SLAB ON GRADE REFER TO SECTION 07 21 00 IN THE PROJECT MANUAL FOR ADDITIONAL INFORMATION.
- B  PROVIDE R-6 SPRAY CELLULOSE INSULATION UNDERNEATH SUSPENDED DECK REFER TO SECTION 07 21 29 IN THE PROJECT MANUAL FOR ADDITIONAL INFORMATION.
- C  PROVIDE R-11 SPRAY CELLULOSE INSULATION UNDERNEATH SUSPENDED DECK REFER TO SECTION 07 21 29 IN THE PROJECT MANUAL FOR ADDITIONAL INFORMATION.
- D  PROVIDE R-13 SPRAY CELLULOSE INSULATION UNDERNEATH SUSPENDED DECK REFER TO SECTION 07 21 29 IN THE PROJECT MANUAL FOR ADDITIONAL INFORMATION.
- E  PROVIDE R-19 SPRAY CELLULOSE INSULATION UNDERNEATH SUSPENDED DECK REFER TO SECTION 07 21 29 IN THE PROJECT MANUAL FOR ADDITIONAL INFORMATION.
- F  NOT IN CONTRACT (NIC)

INSULATION DIAGRAM - LEVEL 1

SCALE: 1/16" = 1'-0"

A01.DS4-G11