


SHEET NOTES

- 01 BRIDGE PEDESTAL AND ALL RELATED EQUIPMENT TO BE RELOCATED. EXISTING JETBRIDGE FOUNDATION TO BE DEMOLISHED.
- 02 NEW TEMP. GATE 11 PEDESTAL. VERIFY DIMENSIONS FROM FACE OF BLDG. WITH JETBRIDGE MANUFACTURE.

Portland International Jetport
 1001 Westbrook Street
 Portland, Maine 04102

Gensler
 2020 K Street, Northwest
 Suite 200
 Washington, DC 20006
 Telephone 202.721.5200
 Facsimile 202.872.8587

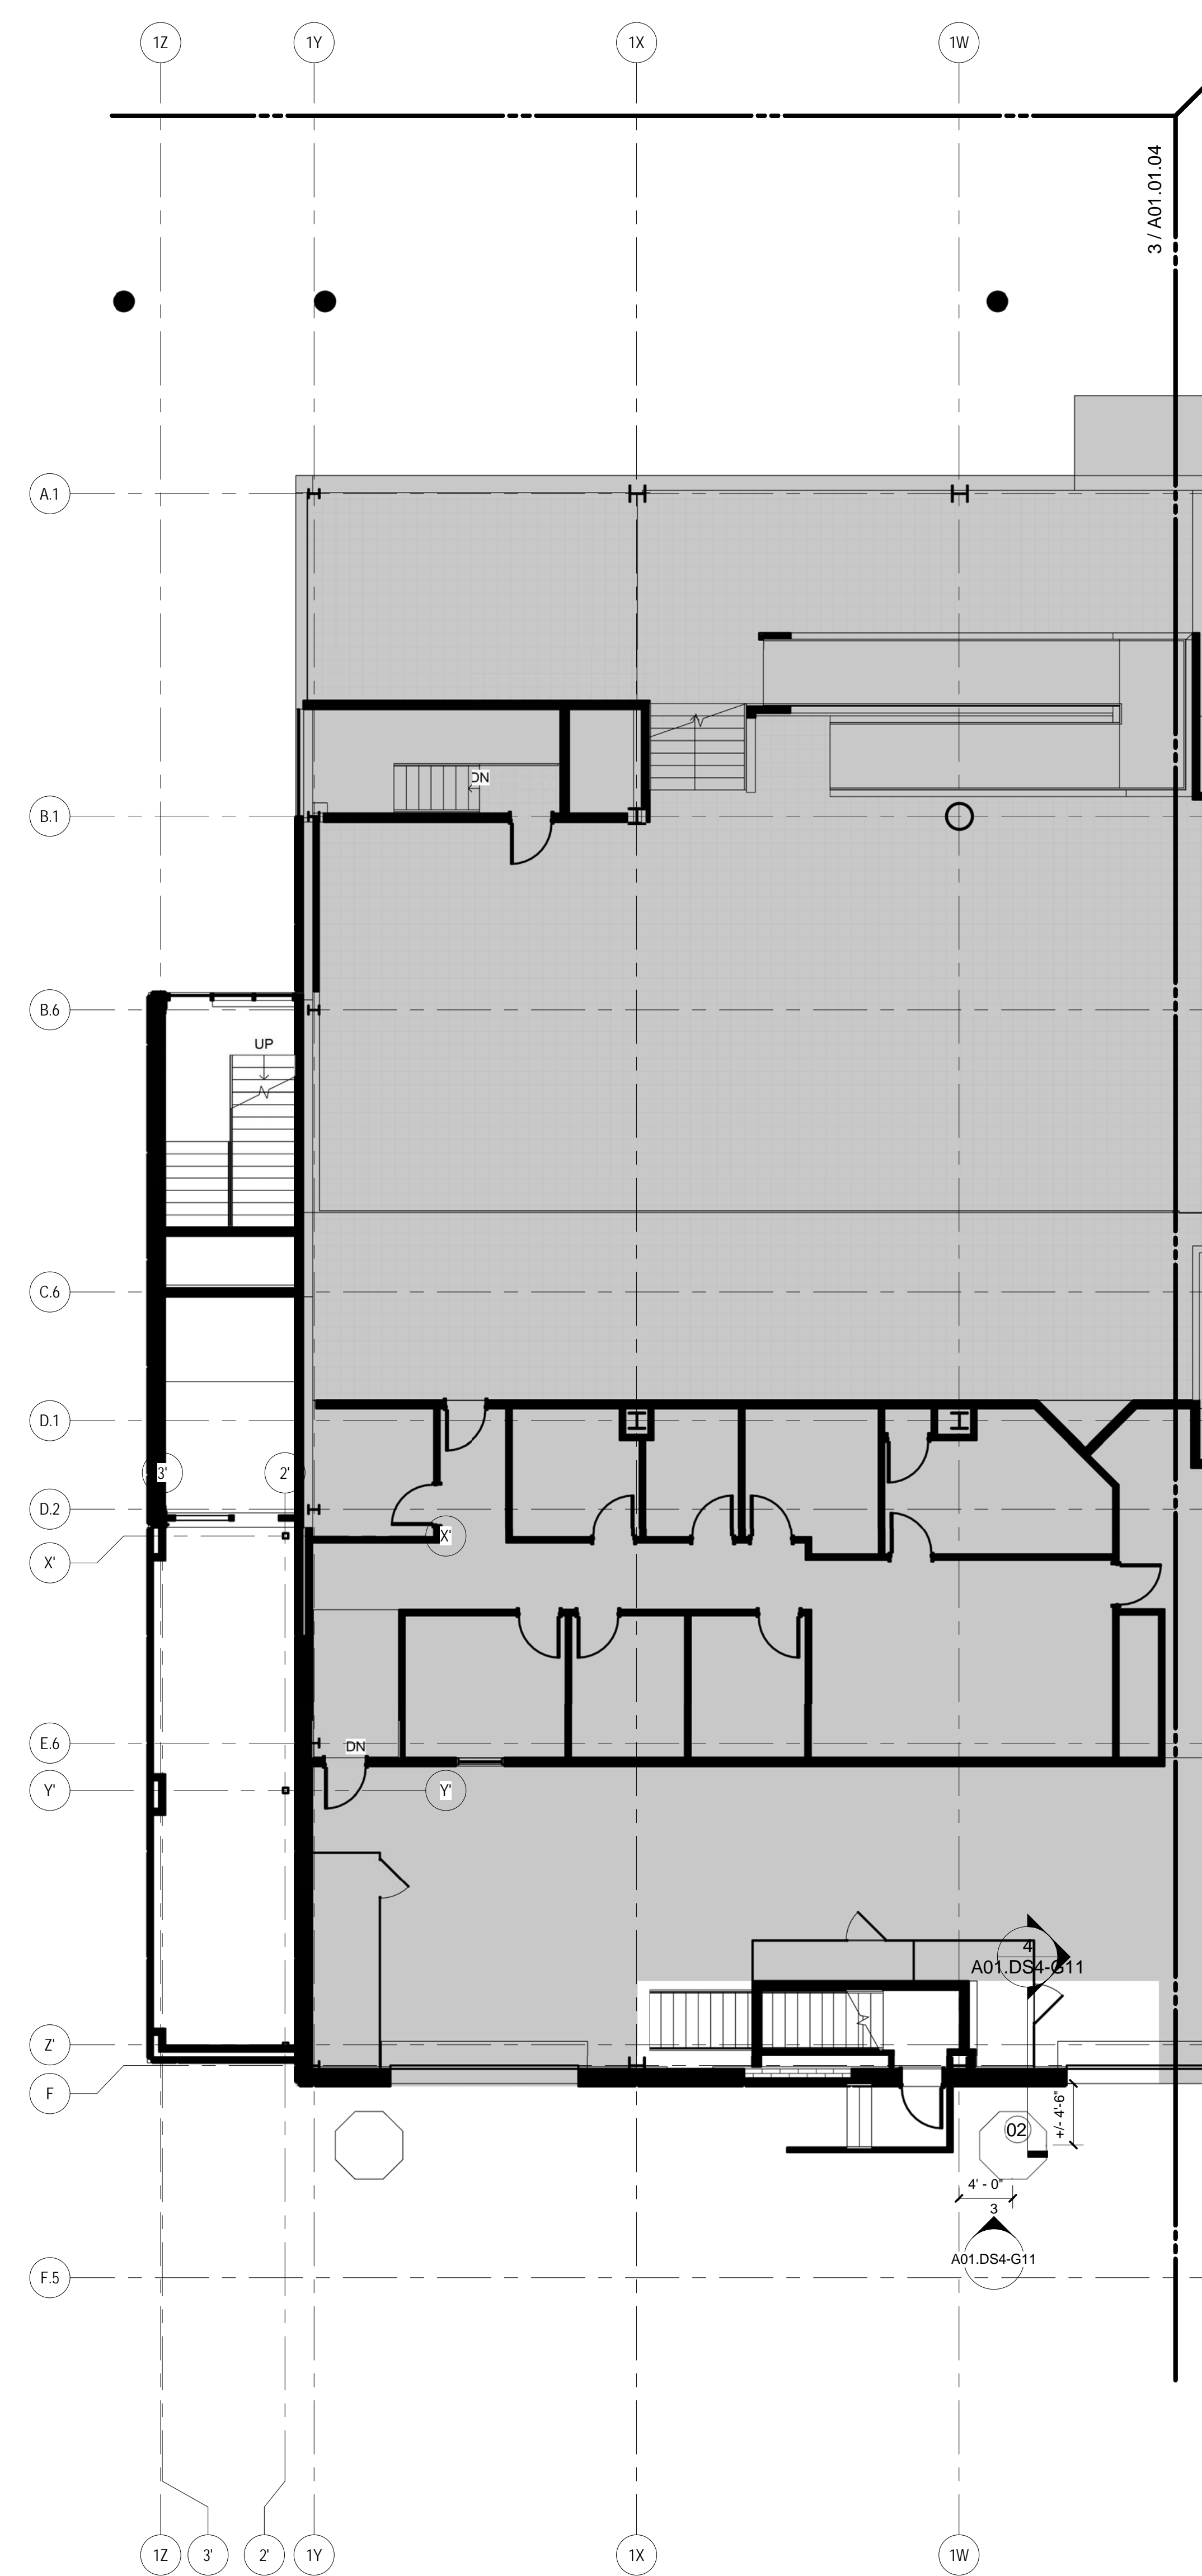


NEW TEMP. GATE 11 - LEVEL 1 - ZONE 4

SCALE: 1/8" = 1'-0"

A01.DS1

2

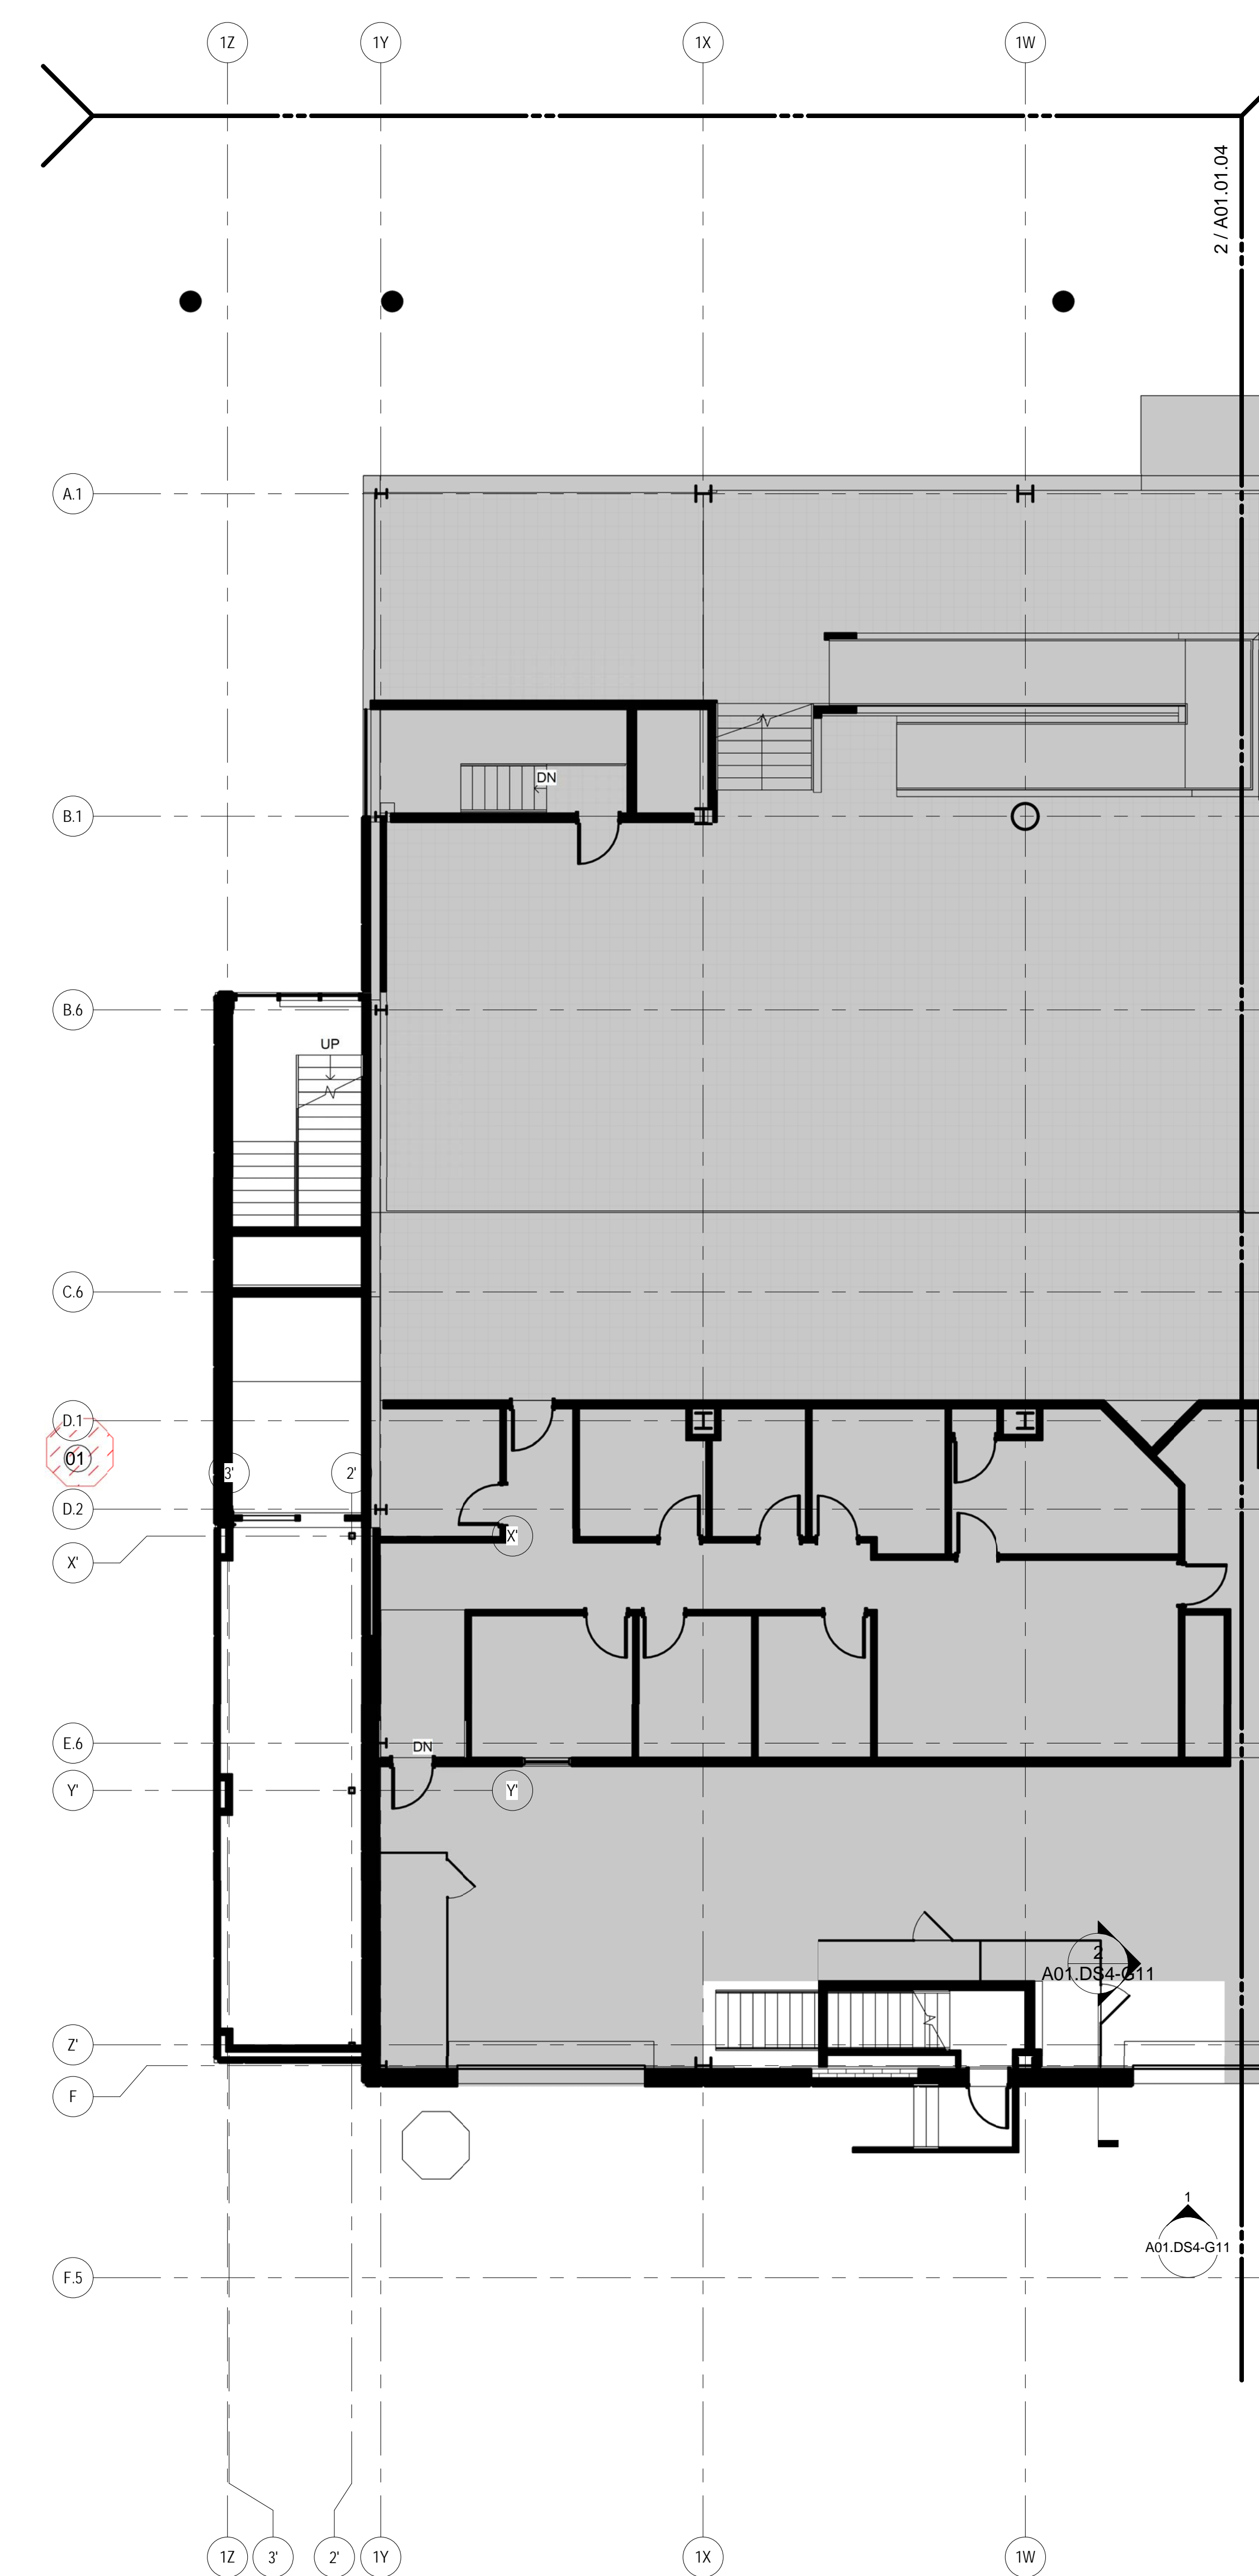

DEMO PLAN EXIST. GATE 11 - LEVEL 1 - ZONE 4

SCALE: 1/8" = 1'-0"

A01.DS1

1

GENERAL NOTES


- A ALL ELEMENTS SHOWN DASHED (INCLUDING BUT NOT LIMITED TO: CONCRETE WALLS, FOOTINGS, FACADE ASSEMBLY, FINISHES, DOORS, FRAMES, HARDWARE) TO BE DEMOLISHED IN ITS ENTIRETY.
- B PROVIDE ALL NECESSARY DEMOLITION PRIOR TO CONSTRUCTION.
- C IT IS THE INTENT OF THESE DRAWINGS THAT EXISTING WALLS AND FINISHES TO REMAIN, U.O.N.
- D CONTRACTOR SHALL VERIFY FIELD CONDITIONS AND NOTIFY ARCHITECT OF ALL DISCREPANCIES BEFORE PROCEEDING WITH WORK.

KEY PLAN



Date	Description
6 01/15/10	BULLETIN #3
145 08/01/11	ISSUED FOR CONSTRUCTION

Seal/Signature

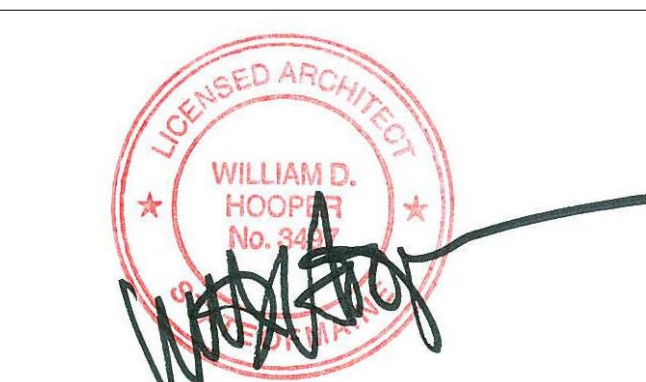

Project Name
PWM Terminal Enhancement

Project Number
09.6395.000

Description
DEMOLITION PLAN GATE 11 - LEVEL 1 - ZONE 4

Scale
As indicated

A01.01.04-G11

© 2009 Gensler