


SHEET NOTES

- 01 DEMOLISH EXISTING CANOPY STRUCTURE. COORDINATE EXTENT WITH NEW CONSTRUCTION. RE: STRUCTURAL DRAWINGS FOR MORE INFORMATION.
- 02 DEMOLISH EXISTING CONCRETE SLAB ON GRADE, RADIANT HEATING SYSTEM PIPING, INTERIOR PARTITIONS, DOORS AND DOOR FRAMES, EXISTING COLUMNS AND FOOTING TO REMAIN.
- 03 EXISTING FLOOR FINISH TO REMAIN. PROTECT FROM AREAS OF DEMOLITION TO PREVENT DAMAGE TO SURROUNDING FINISHES. RETAIN AS MUCH FINISH AS POSSIBLE.
- 04 DEMOLISH IN ITS ENTIRETY EXISTING OVERHEAD COILING DOOR AND ASSOCIATED STRUCTURE.
- 05 DEMOLISH EXISTING DOOR, DOOR FRAME, THRESHOLD AND ASSOCIATED HARDWARE.
- 06 DEMOLISH EXISTING PRECAST WALL PANEL, CMU BACK UP, WINDOW UNIT, STOOL AND INTERIOR GYPSUM BOARD FURROUT.
- 07 DEMOLISH IN ITS ENTIRETY CONCRETE STAIR, RAILING, PRECAST ENCLOSURE AND STEEL FRAMING.
- 08 DEMOLISH EXISTING PRECAST WALL PANELS, CMU BACK UP AND ASSOCIATED PIPE COLUMNS AND ROOF IN THIS AREA.
- 09 DEMOLISH IN ITS ENTIRETY CONCRETE STAIR, RAILING, PRECAST ENCLOSURE AND STEEL POST W/ ASSOCIATED HARDWARE.
- 10 DEMOLISH IN ITS ENTIRETY EXISTING BAGGAGE HANDLING SYSTEM AT CURBSIDE CHECK.
- 11 COORDINATE EXTENT OF DEMOLITION WITH NEW WORK.

Portland International
Jetport

1001 Westbrook Street
Portland, Maine 04102

Gensler
2020 K Street, Northwest
Suite 200
Washington, DC 20006
Telephone 202.721.5200
Facsimile 202.872.8587

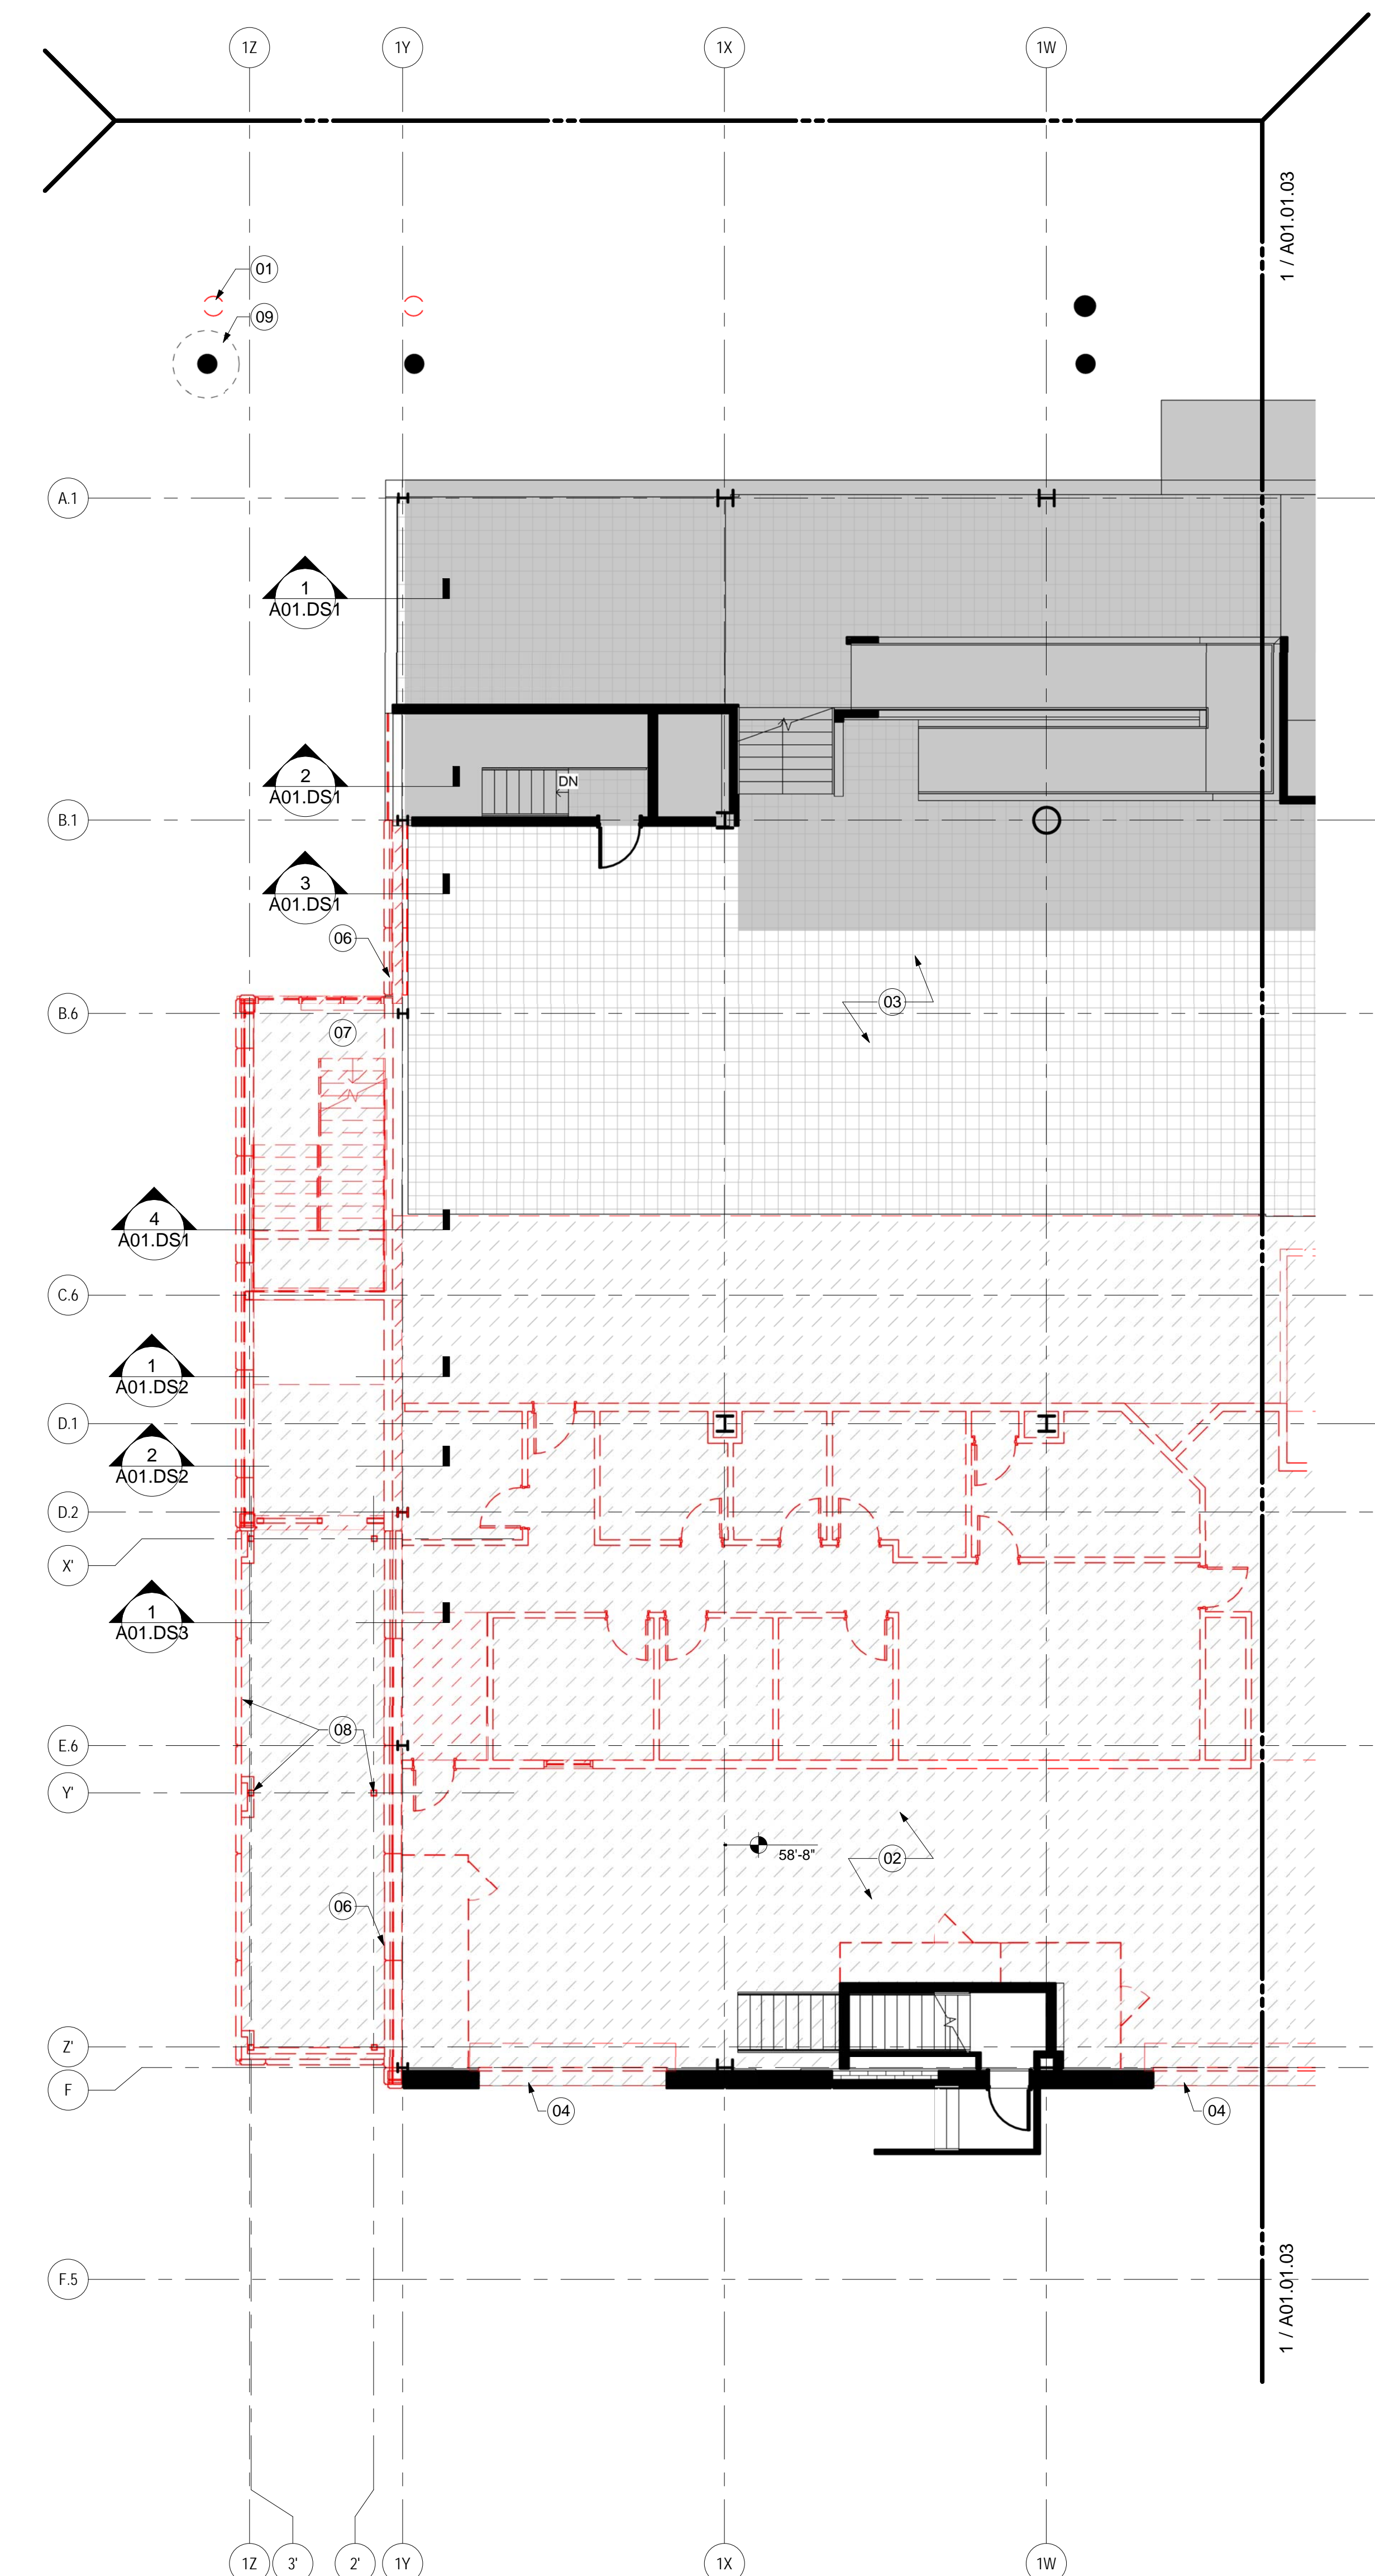

GENERAL NOTES

- A ALL ELEMENTS SHOWN DASHED (INCLUDING BUT NOT LIMITED TO: CONCRETE WALLS, FOOTINGS, FACADE ASSEMBLY, FINISHES, DOORS, FRAMES, HARDWARE) TO BE DEMOLISHED IN ITS ENTIRETY.
- B PROVIDE ALL NECESSARY DEMOLITION PRIOR TO CONSTRUCTION.
- C IT IS THE INTENT OF THESE DRAWINGS THAT EXISTING WALLS AND FINISHES TO REMAIN, U.O.N.
- D CONTRACTOR SHALL VERIFY FIELD CONDITIONS AND NOTIFY ARCHITECT OF ALL DISCREPANCIES BEFORE PROCEEDING WITH WORK.

KEY PLAN

Scale: As indicated

Date	Description
07/11/08	SCHEMATIC DESIGN
09/22/08	DESIGN DEVELOPMENT
12/03/08	75% CONSTRUCTION DOCUMENTS
01/23/09	95% CONSTRUCTION DOCUMENTS
10/26/09	ISSUED FOR PERMIT
145 09/01/11	ISSUED FOR CONSTRUCTION

Seal/Signature

Project Name
PWM Terminal Enhancement

Project Number
09.6395.000

Description
DEMOLITION PLAN - LEVEL 1 - ZONE 4

Scale
As indicated

North Arrow

A01.01.04

© 2009 Gensler