

SHEET NOTES

- 01 DEMOLISH EXISTING FOUNDATION WALL, EXISTING SLAB ON GRADE TO REMAIN. COORDINATE EXTENT OF DEMOLITION WITH NEW WALL BAGGAGE OUTBOUND.
- 02 DEMOLISH EXISTING STEEL FRAMING AND CONCRETE FOUNDATION WALLS. EXISTING SLAB ON GRADE AND FOOTING TO REMAIN.
- 03 DEMOLISH EXISTING JETBRIDGE PEDESTAL FOUNDATION AND FOOTING.

Portland International Jetport

1001 Westbrook Street
Portland, Maine 04102

Gensler
2020 K Street, Northwest
Suite 200
Washington, DC 20006
Telephone 202.721.5200
Facsimile 202.872.8587

Date	Description
07/11/08	SCHEMATIC DESIGN
09/22/08	DESIGN DEVELOPMENT
12/03/08	75% CONSTRUCTION DOCUMENTS
01/23/09	95% CONSTRUCTION DOCUMENTS
10/26/09	ISSUED FOR PERMIT
145 09/01/11	ISSUED FOR CONSTRUCTION

GENERAL NOTES

- A ALL ELEMENTS SHOWN DASHED (INCLUDING BUT NOT LIMITED TO CONCRETE WALLS, FOOTINGS, FACIAD ASSEMBLY, FINISHES, DOORS, FRAMES, HARDWARE) TO BE DEMOLISHED IN ITS ENTIRETY.
- B PROVIDE ALL NECESSARY DEMOLITION PRIOR TO CONSTRUCTION.
- C IT IS THE INTENT OF THESE DRAWINGS THAT EXISTING WALLS AND FINISHES TO REMAIN, U.O.N.
- D CONTRACTOR SHALL VERIFY FIELD CONDITIONS AND NOTIFY ARCHITECT OF ALL DISCREPANCIES BEFORE PROCEEDING WITH WORK.

Seal/Signature

Project Name
PJM Terminal Enhancement

Project Number
09.6395.000


Description
DEMOLITION PLAN - BASEMENT LEVEL B1 - ZONE 3

Scale
As indicated

A01.B1.03

© 2009 Gensler

KEY PLAN

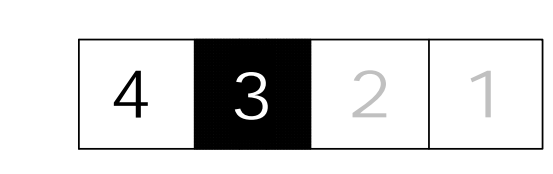

DEMOLITION PLAN - LEVEL B1 - ZONE 3

SCALE: 1/8" = 1'-0"

A01.DS1

1