


SHEET NOTES

**Portland International
Jetport**

1001 Westbrook Street
Portland, Maine 04102

Gensler
2020 K Street, Northwest
Suite 200
Washington, DC 20006
Telephone 202.721.5200
Facsimile 202.872.8587

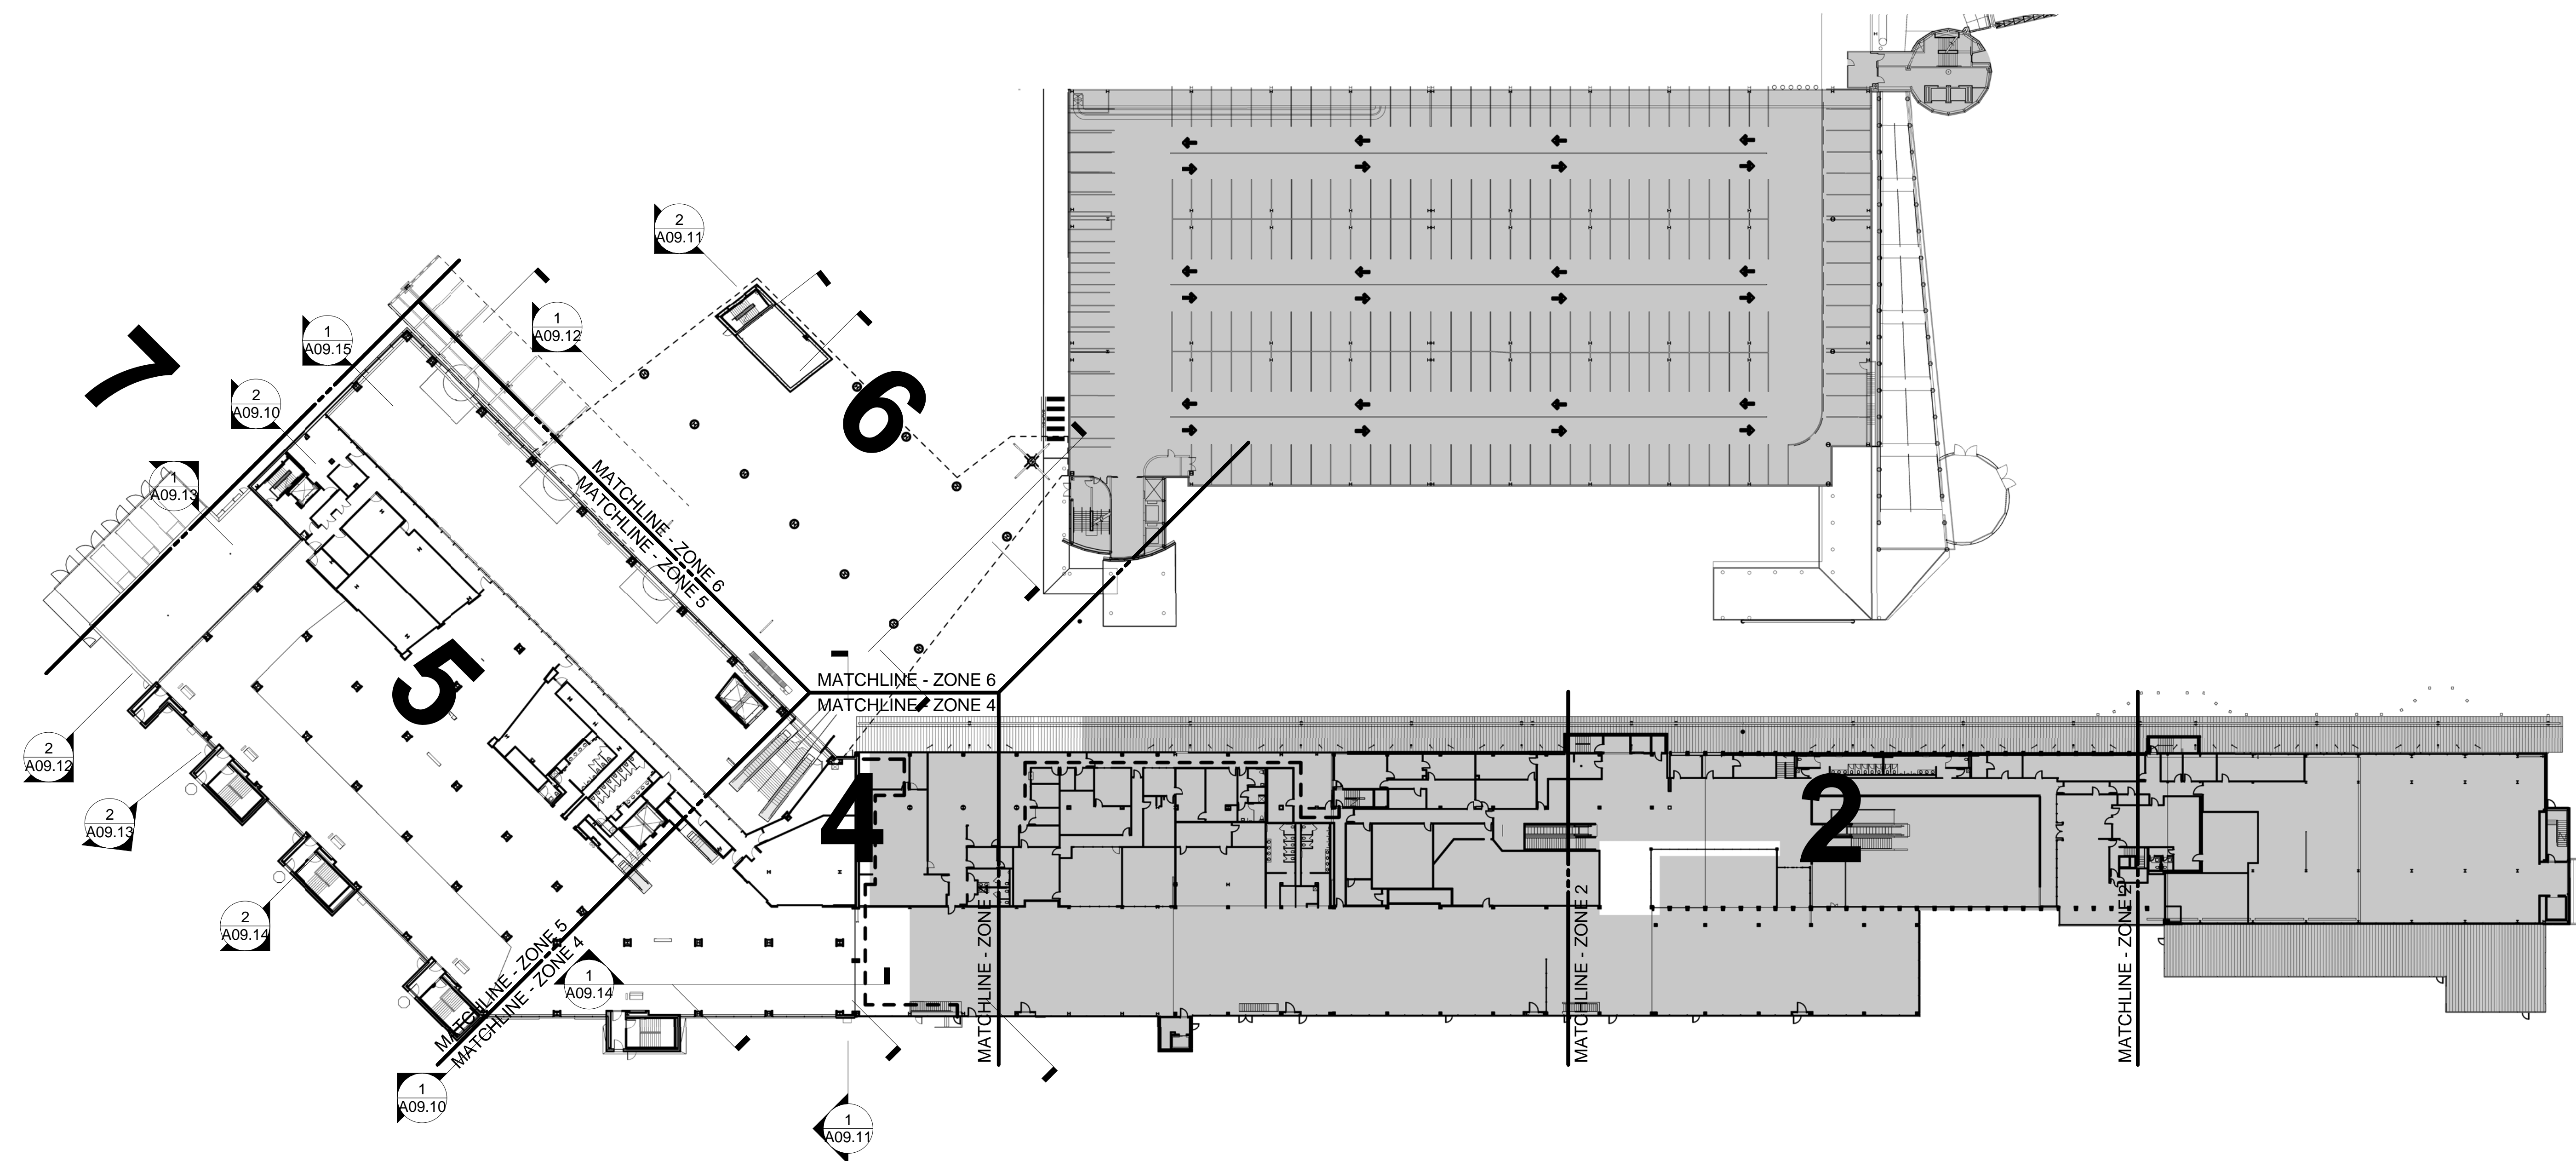


Date	Description
07/11/08	SCHEMATIC DESIGN
09/22/08	DESIGN DEVELOPMENT
12/03/08	75% CONSTRUCTION DOCUMENTS
01/23/09	95% CONSTRUCTION DOCUMENTS
10/26/09	ISSUED FOR PERMIT
145 09/01/11	ISSUED FOR CONSTRUCTION

GENERAL NOTES

NOT IN CONTRACT (NIC)

Seal/Signature

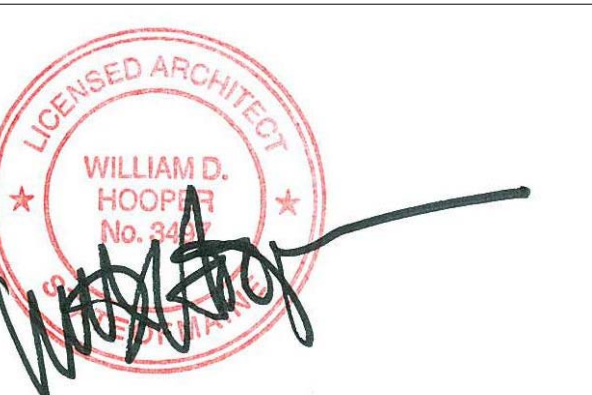

Project Name
PWM Terminal Enhancement

Project Number
09.6395.000

Description
OVERALL PLAN - LEVEL 3 - ZONING DIAGRAM

Scale
As indicated

A02.03.00



© 2009 Gensler