


Portland International  
Jetport

1001 Westbrook Street  
Portland, Maine 04102

**Gensler**  
2020 K Street, Northwest  
Suite 200  
Washington, DC 20006  
Telephone 202.721.5200  
Facsimile 202.872.8587

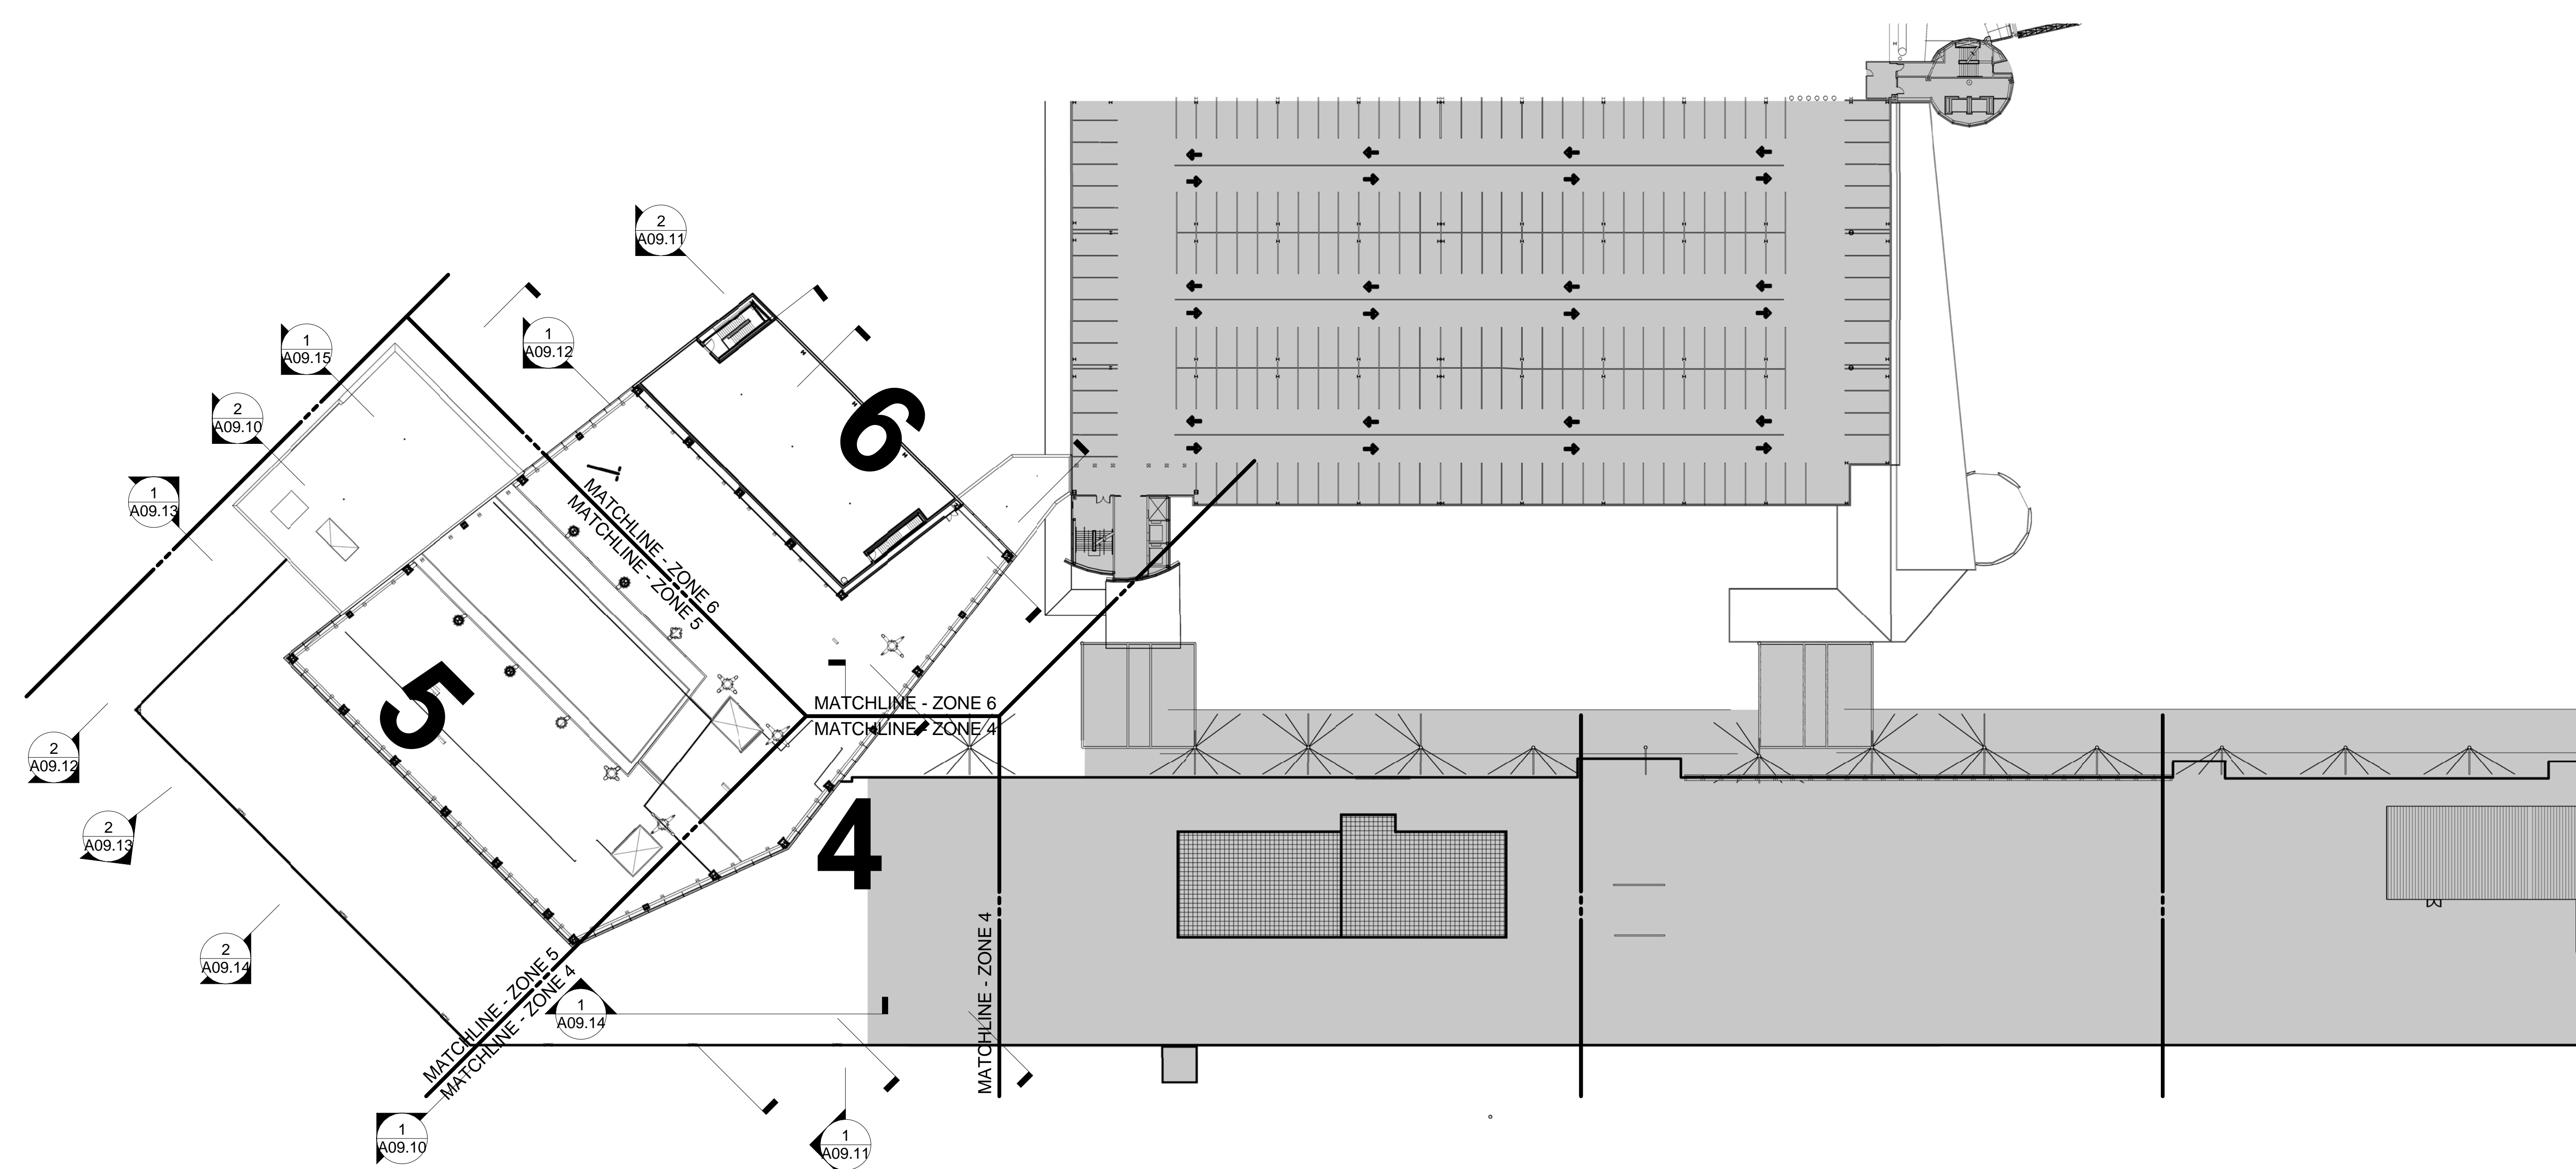


Date	Description
07/11/08	SCHEMATIC DESIGN
09/22/08	DESIGN DEVELOPMENT
12/03/08	75% CONSTRUCTION DOCUMENTS
01/23/09	95% CONSTRUCTION DOCUMENTS
10/26/09	ISSUED FOR PERMIT
145 09/01/11	ISSUED FOR CONSTRUCTION

GENERAL NOTES

NOT IN CONTRACT (NIC)

Seal/Signature

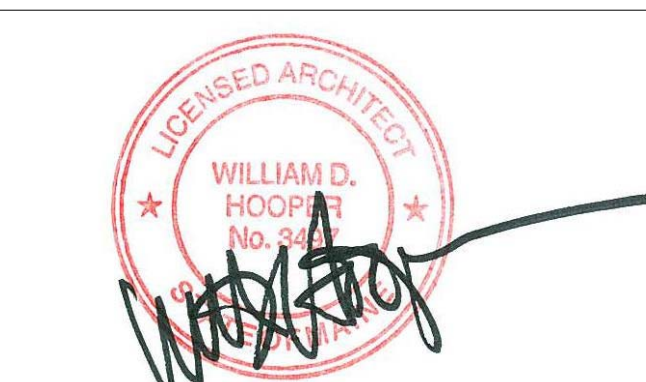

Project Name

PWM Terminal Enhancement

Project Number

09.6395.000

Description

OVERALL PLAN - LEVEL 5 - ZONING DIAGRAM

Scale

As indicated

**A02.05.00**

© 2009 Gensler